


PROJ. REFERENCE NO.  
R-2911C

SHEET NO.  
X-45

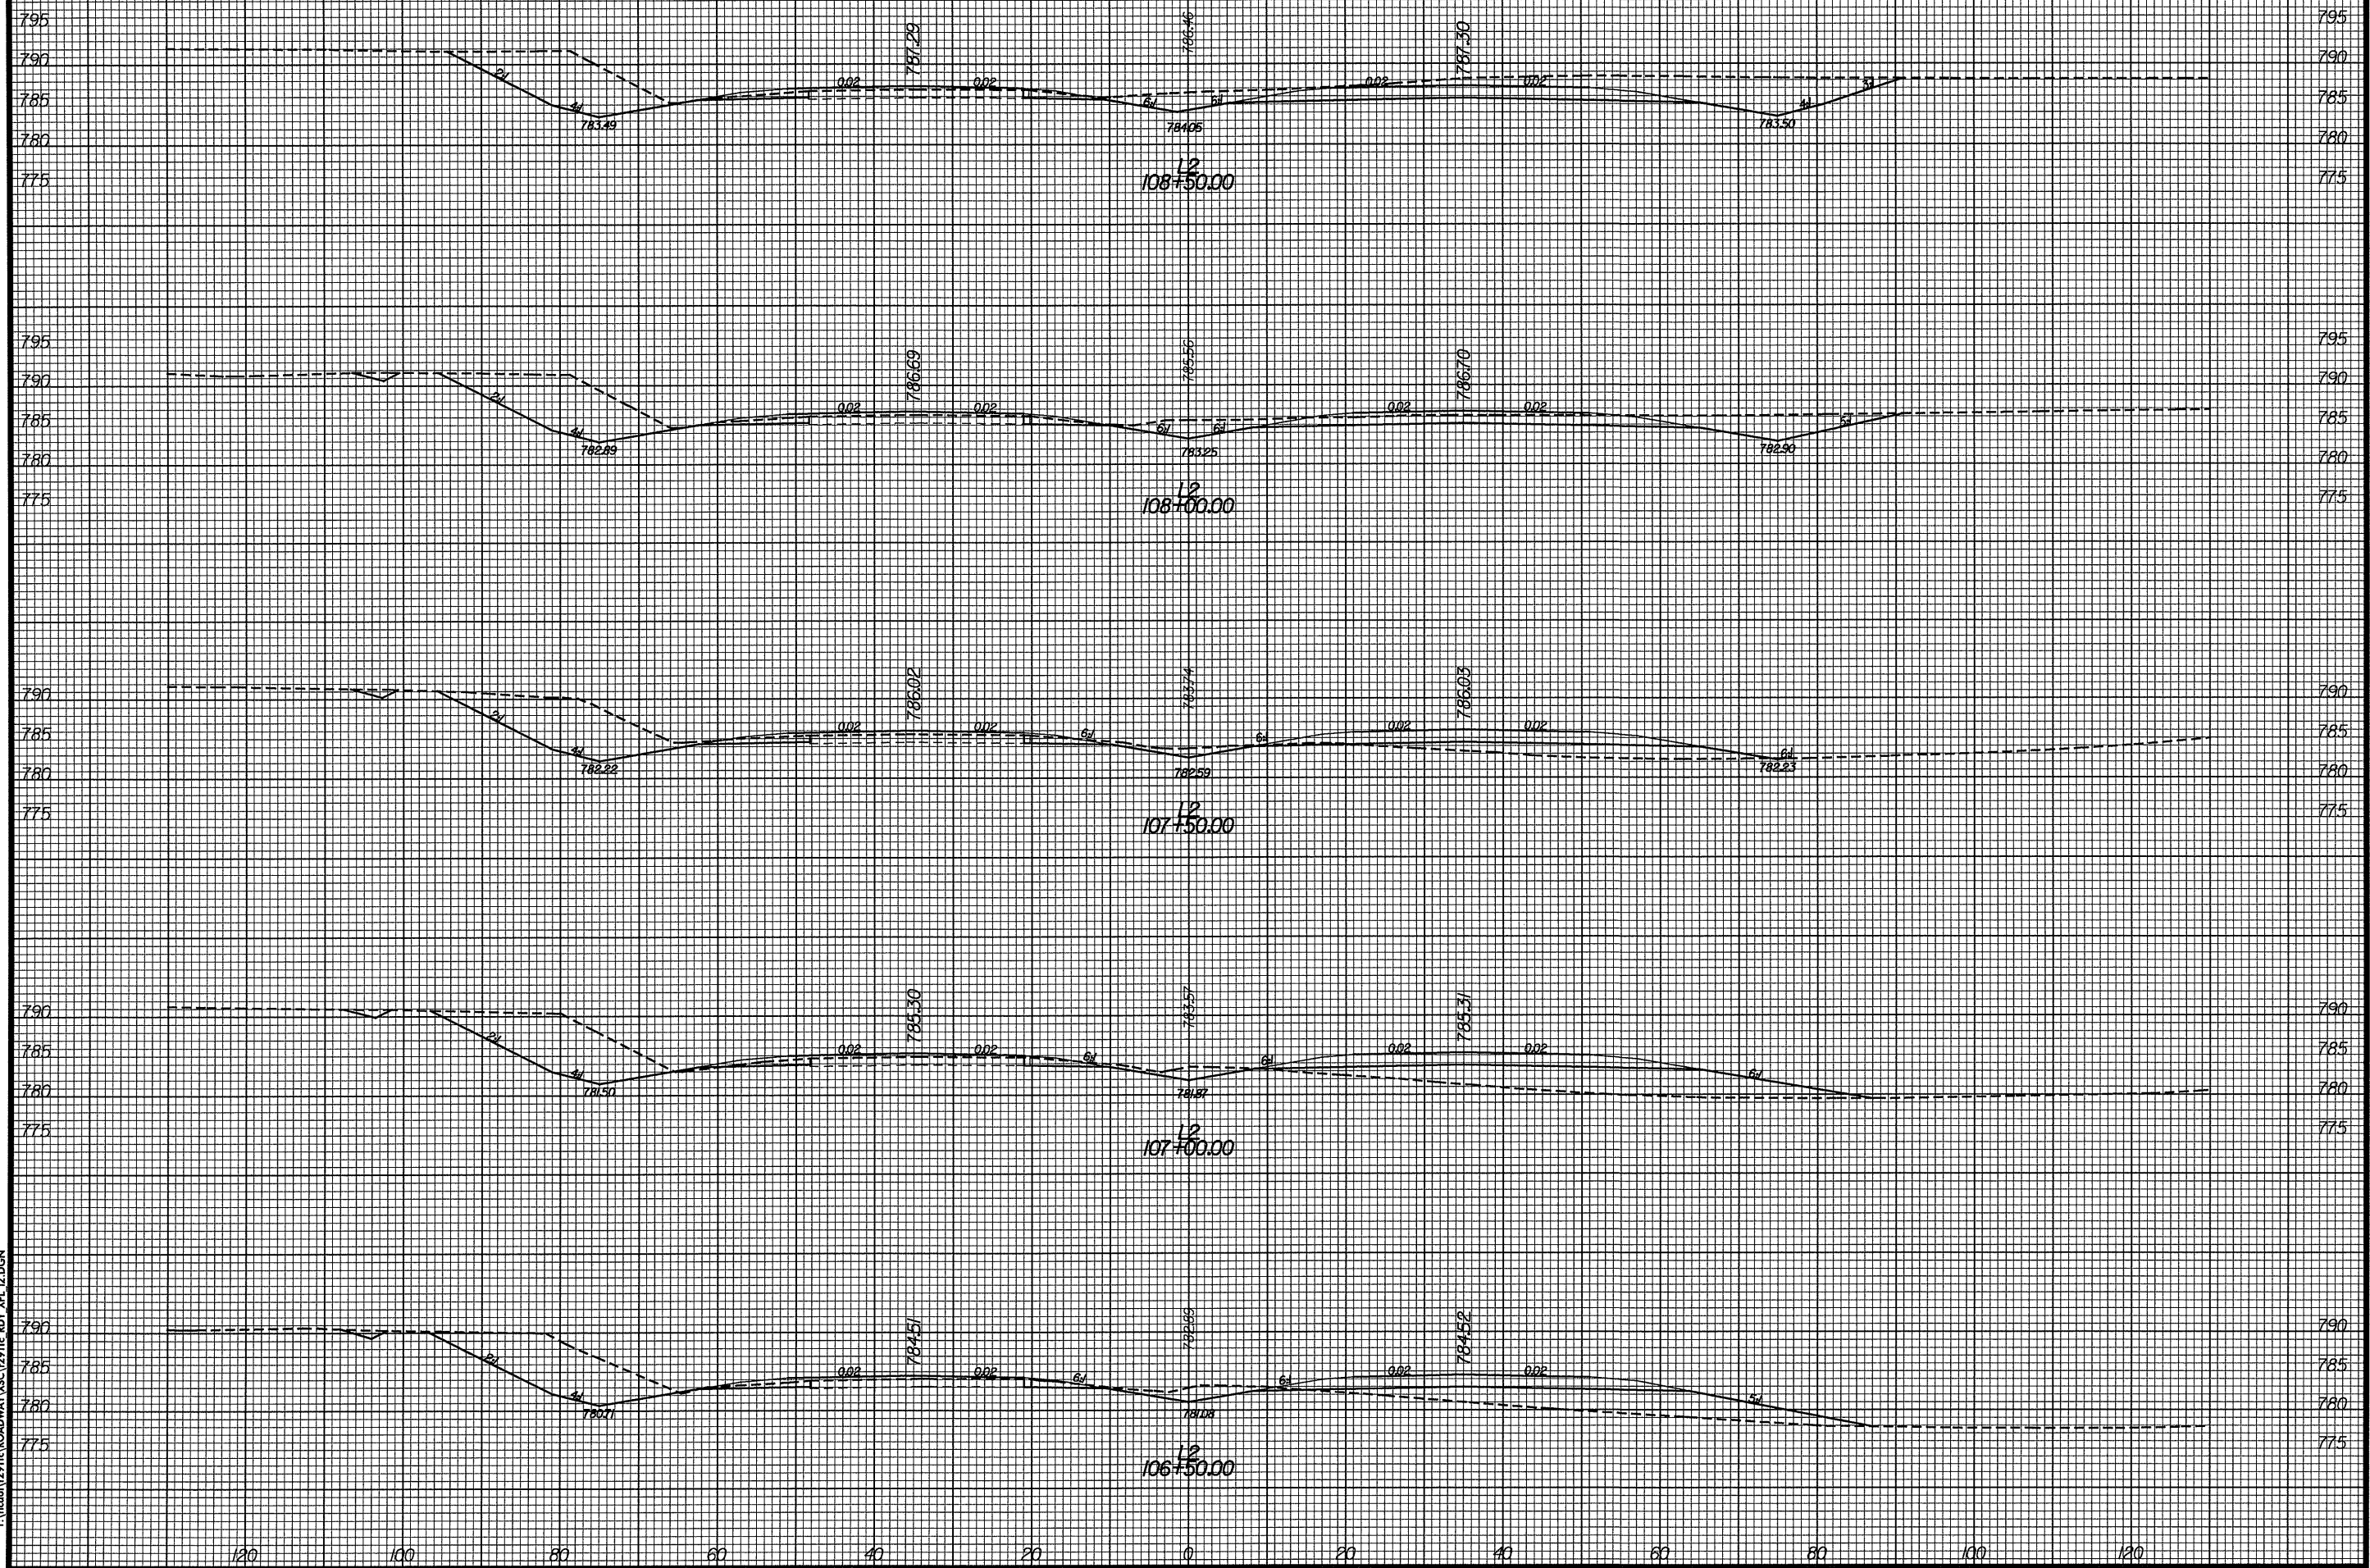

DATE: 9/8/2004  
TIME: 11:02:17 AM  
C:\msdoin\2911c\ROADWAY\15C\2911c.RDY.XPL.12.DGN