


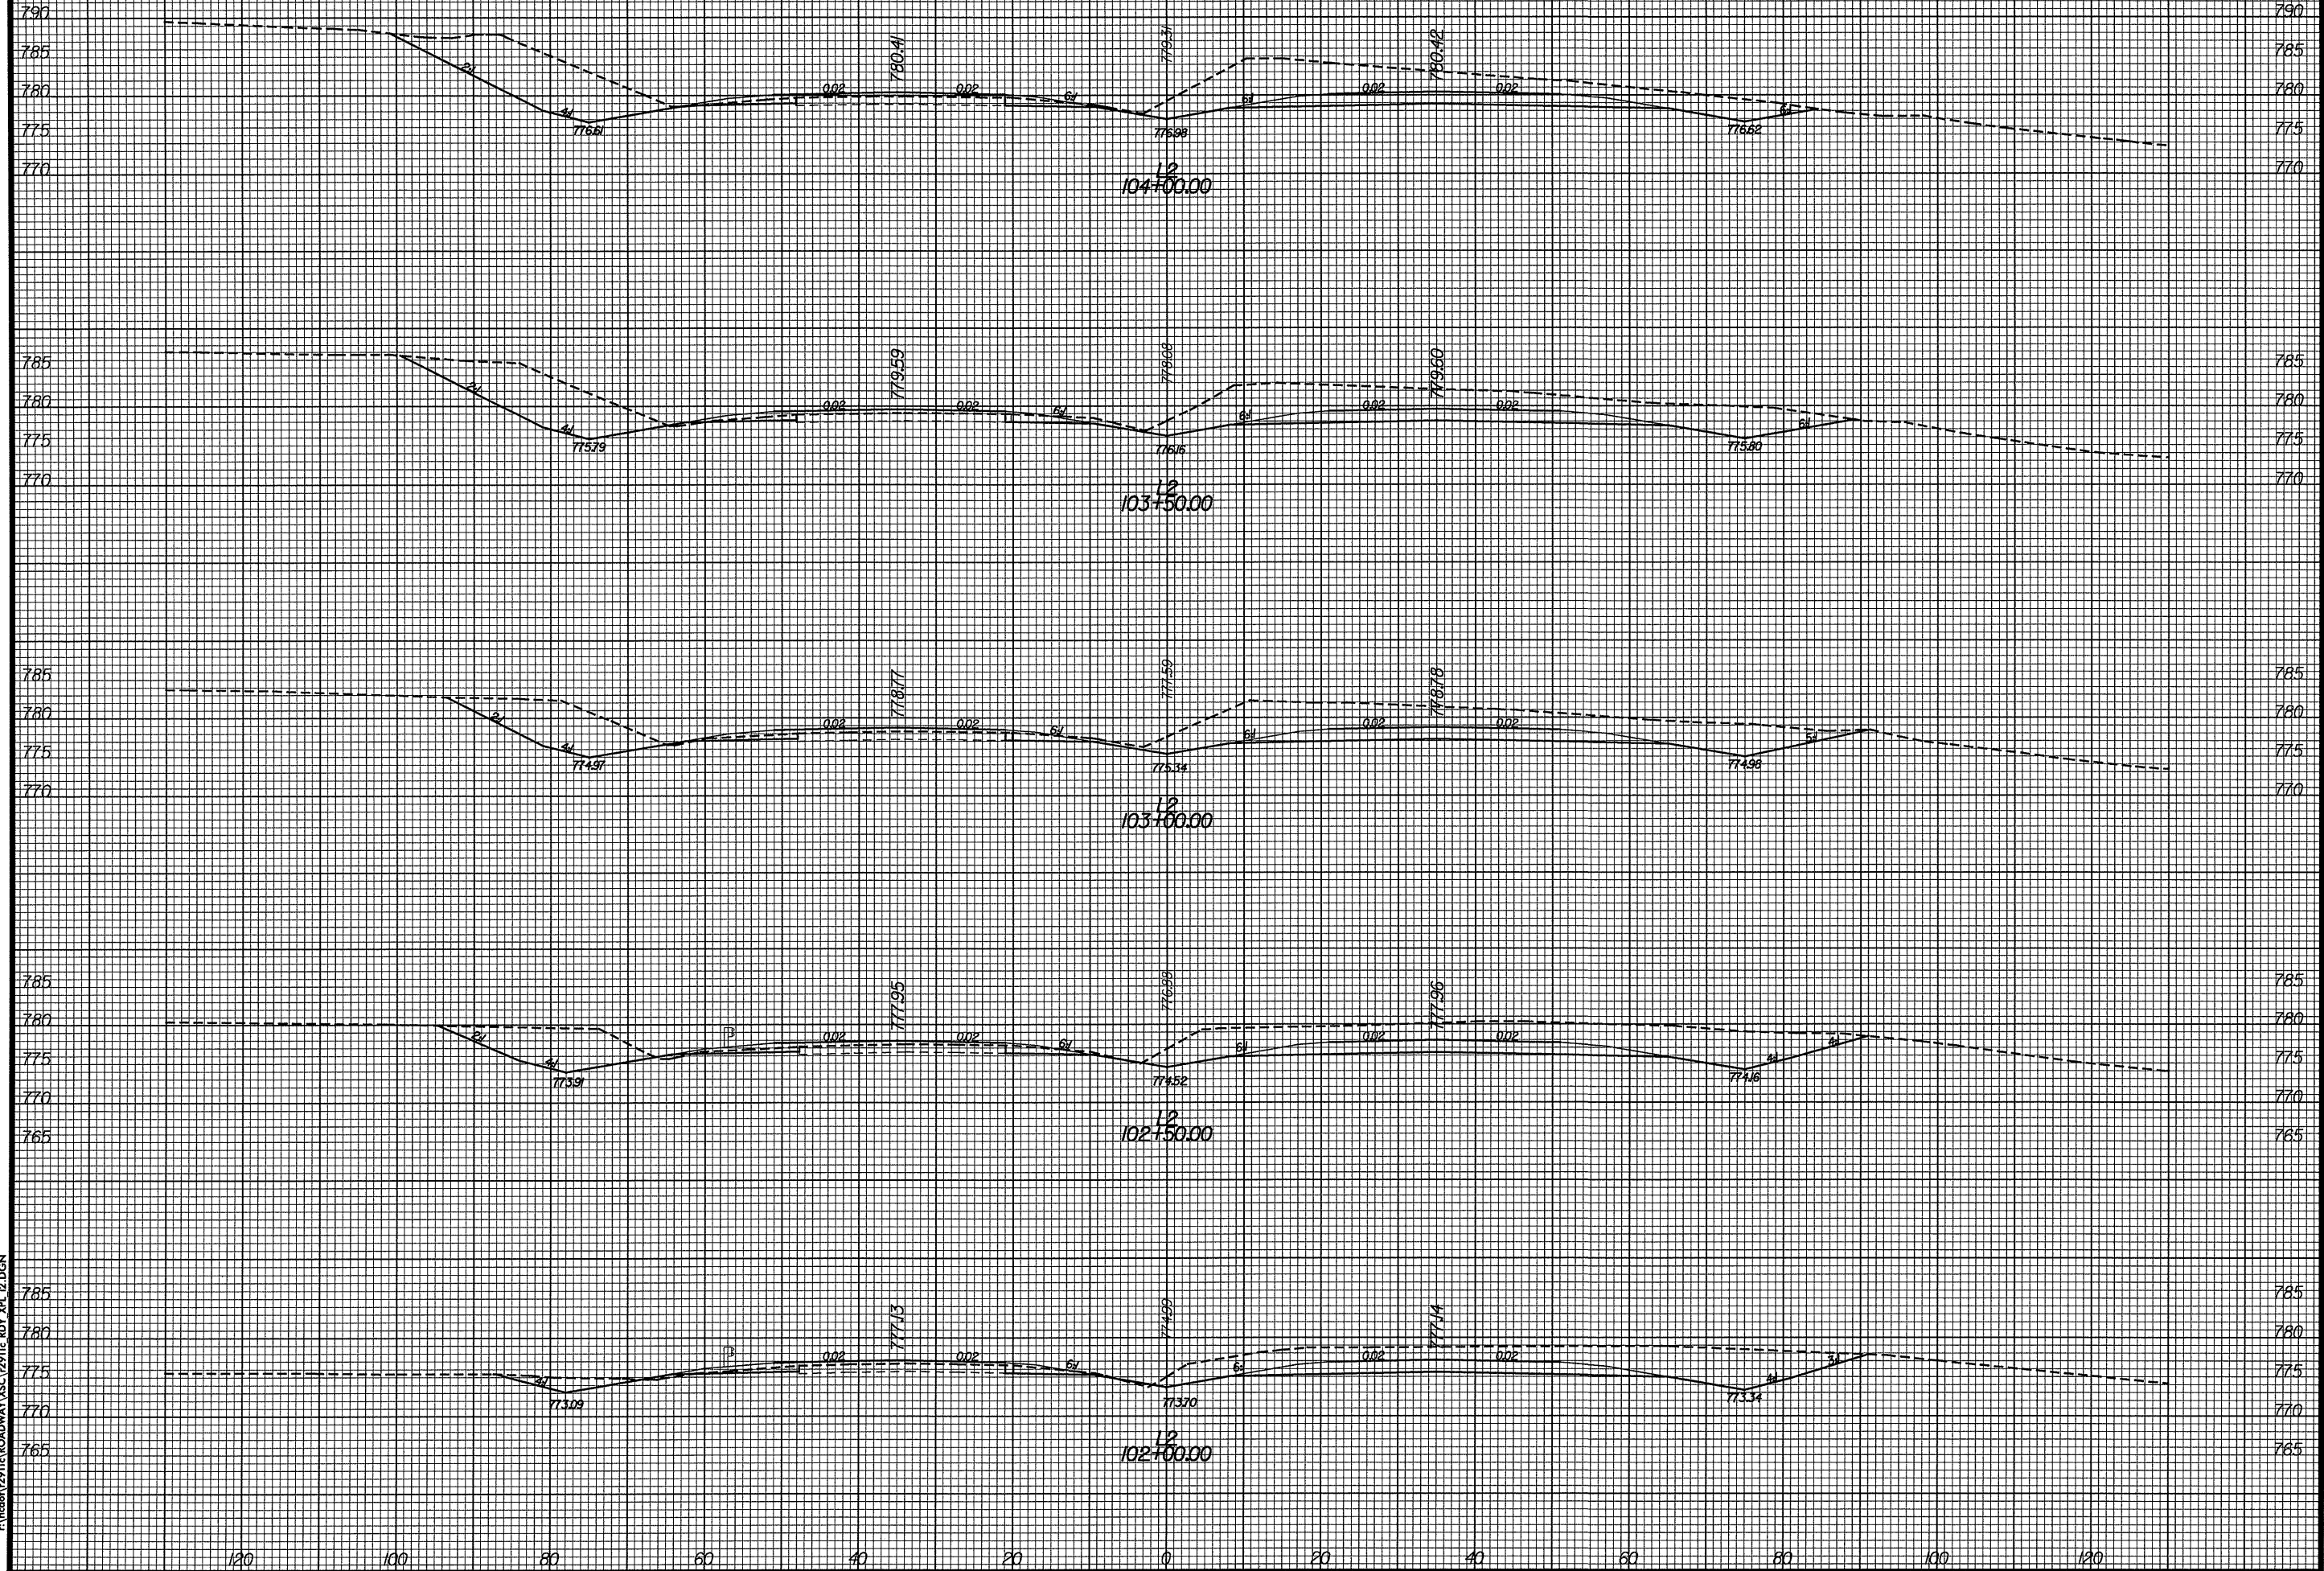

PROJ. REFERENCE NO.
R-2911C

SHEET NO.
X-43



DATE: 9/20/04
TIME: 11:02:13 AM
C:\vndob\2911c\ROADWAY\XSC\2911c_RDY_XPL_I2.DGN