




PROJ. REFERENCE NO.
R-2911C

SHEET NO.
X-36

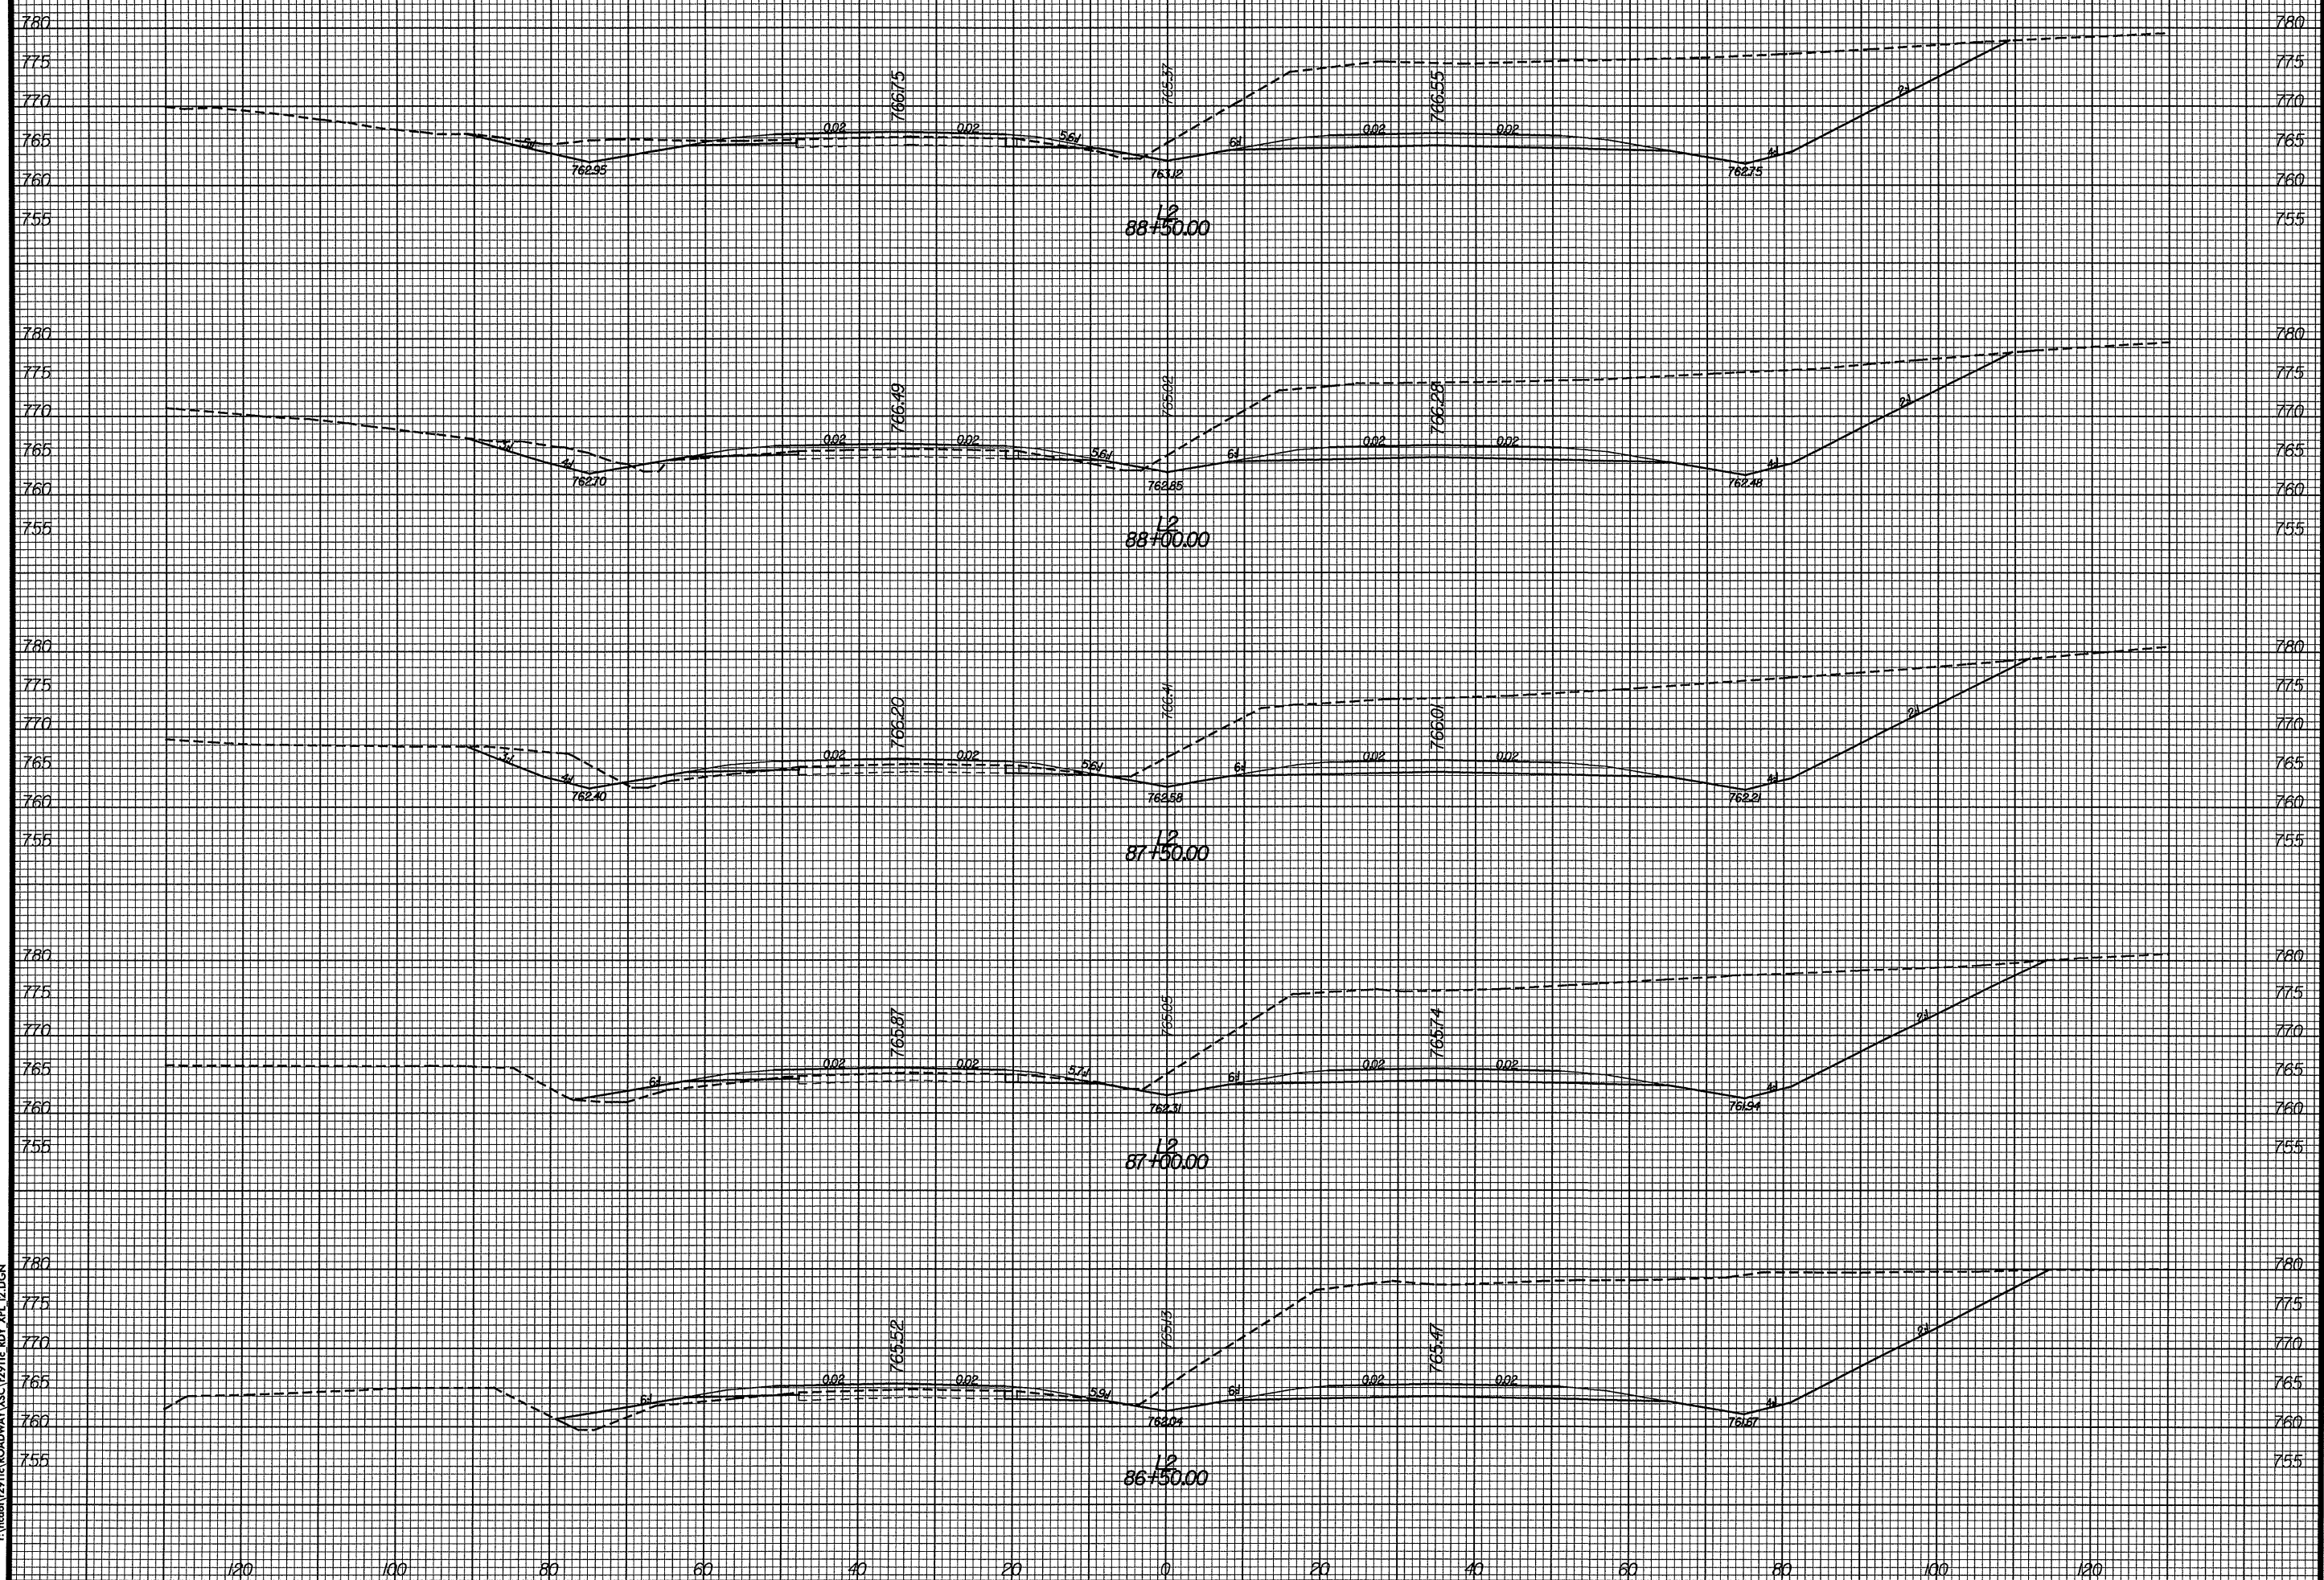

DATE: 9/2/04
TIME: 11:02:02 AM
C:\roadm\2911c\ROADWAY\XSC\2911c_RDY_XPL_12.DGN