


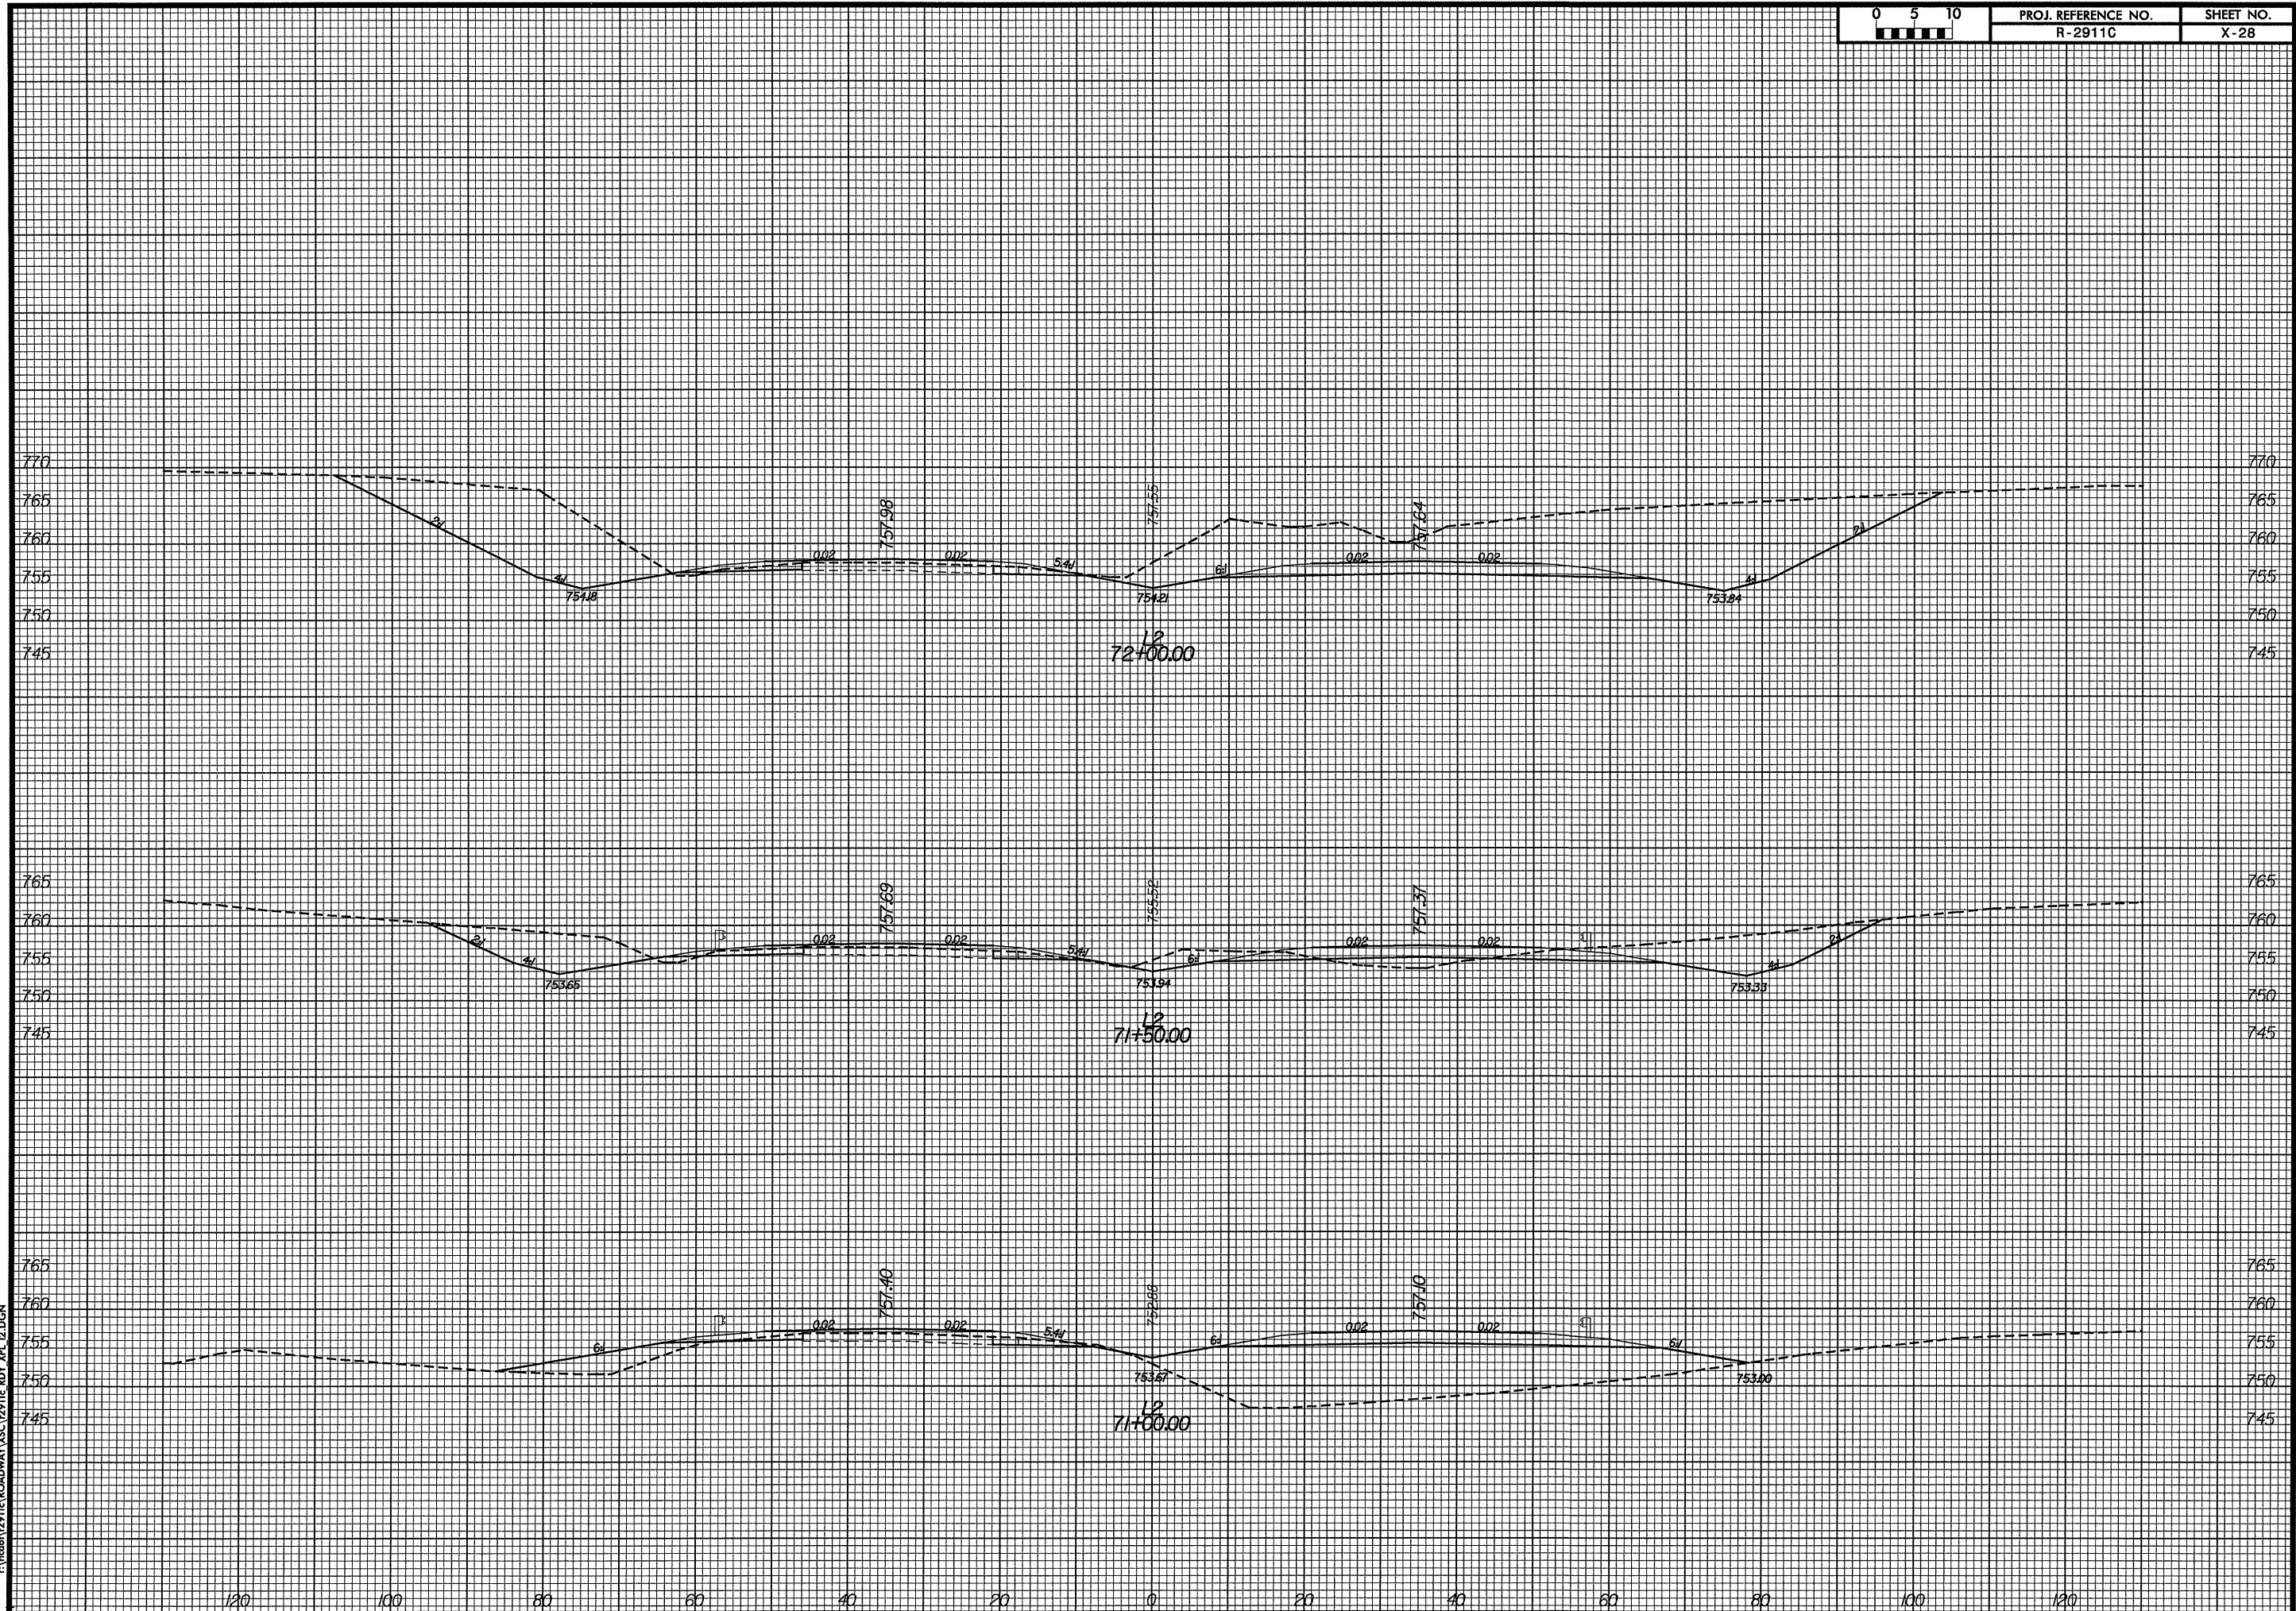

PROJ. REFERENCE NO.
R-2911C

SHEET NO.
X-28



DATE: 9/2/2004
TIME: 11:01:48 AM
C:\pcc\csl\2911c\ROADWAY\XSC\2911c.RDY XP, I2.DGN