
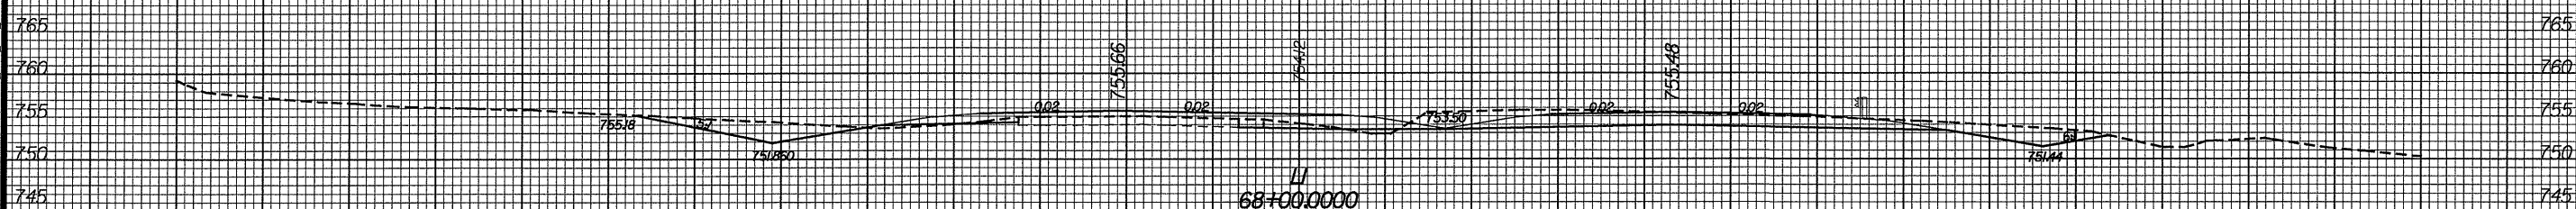
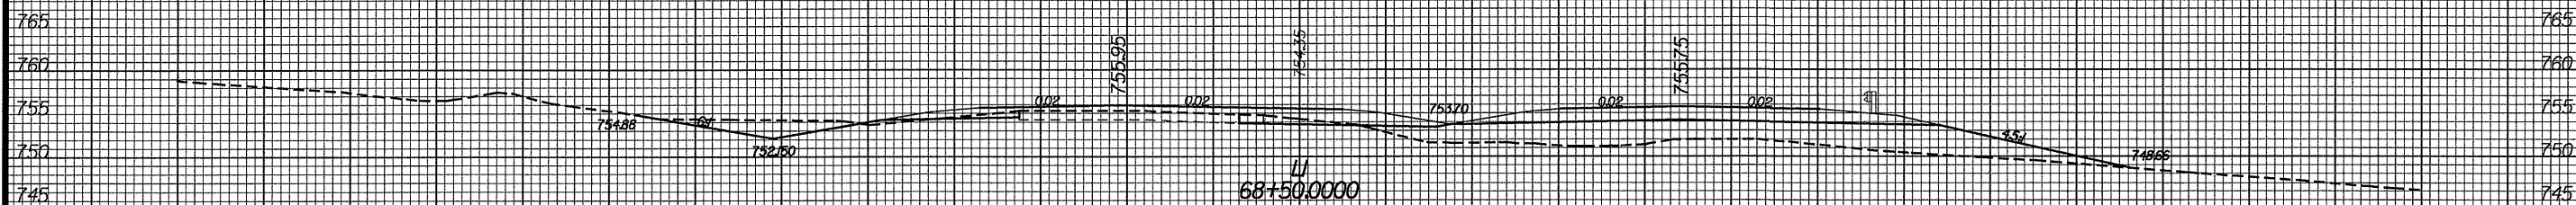
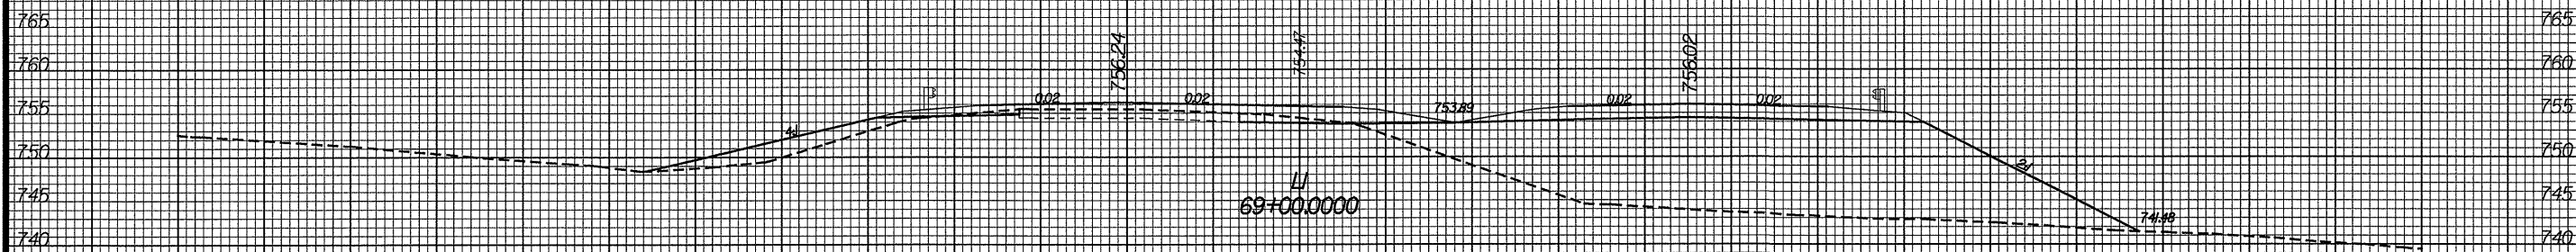


PROJ. REFERENCE NO.
R-2911C

SHEET NO.
X-26

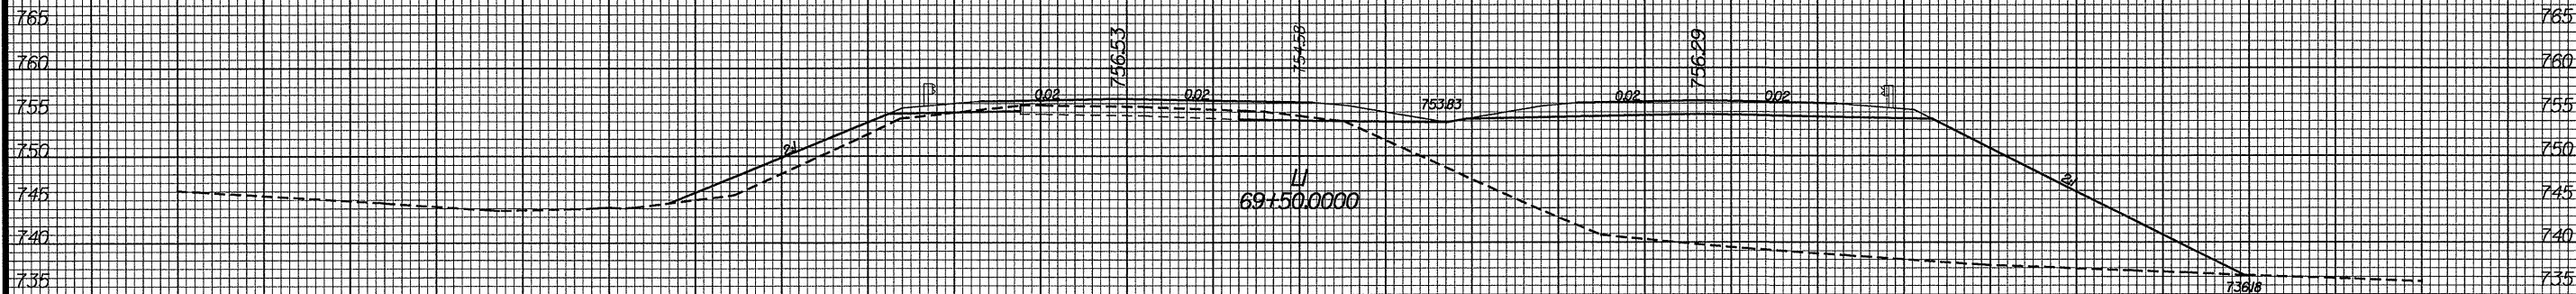

DATE: 9/2/04
TIME: 11:01:08 AM
P:\mcdon\2911c\ROADWAY\XSC\2911c_RDY_XPL_P.DGN