


PROJ. REFERENCE NO.  
R-2911C

SHEET NO.  
X-15

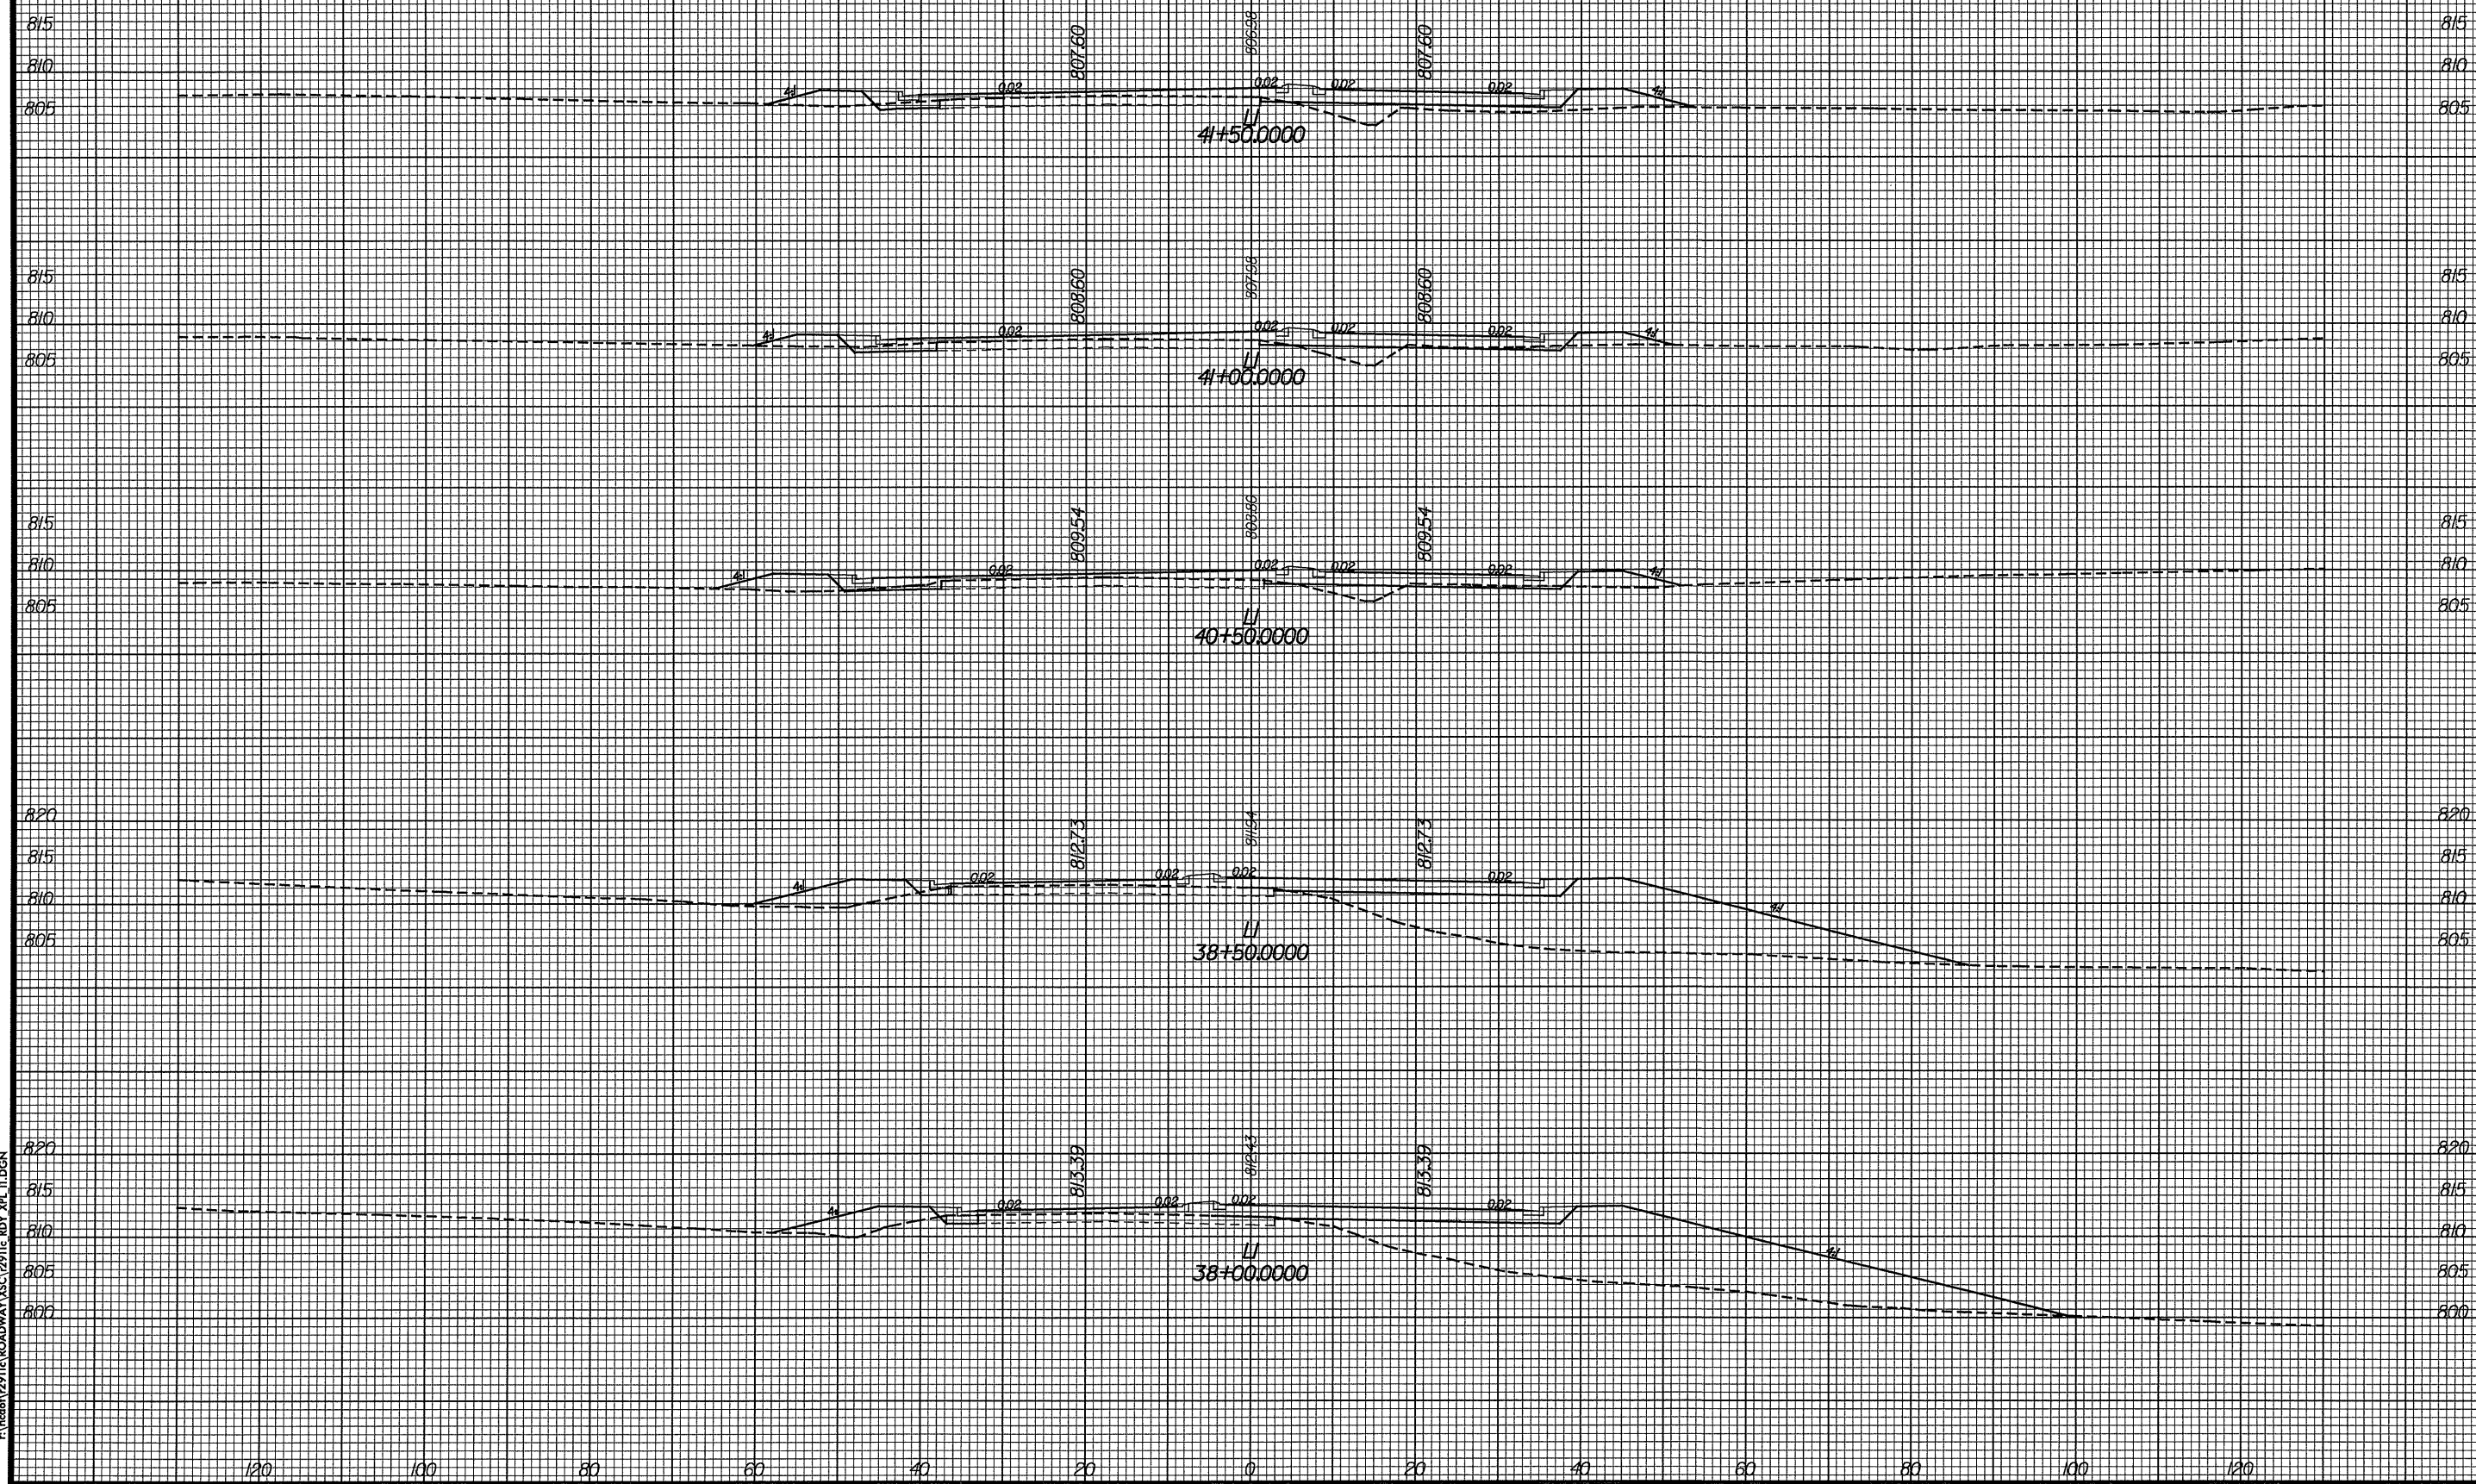

DATE: 9/2/04  
TIME: 11:00:51 AM  
C:\mcdon\2911c\ROADWAY\XSC\2911c.RDY.XPL.IT.DGN