


PROJ. REFERENCE NO.  
R-2911C

SHEET NO.  
X-12

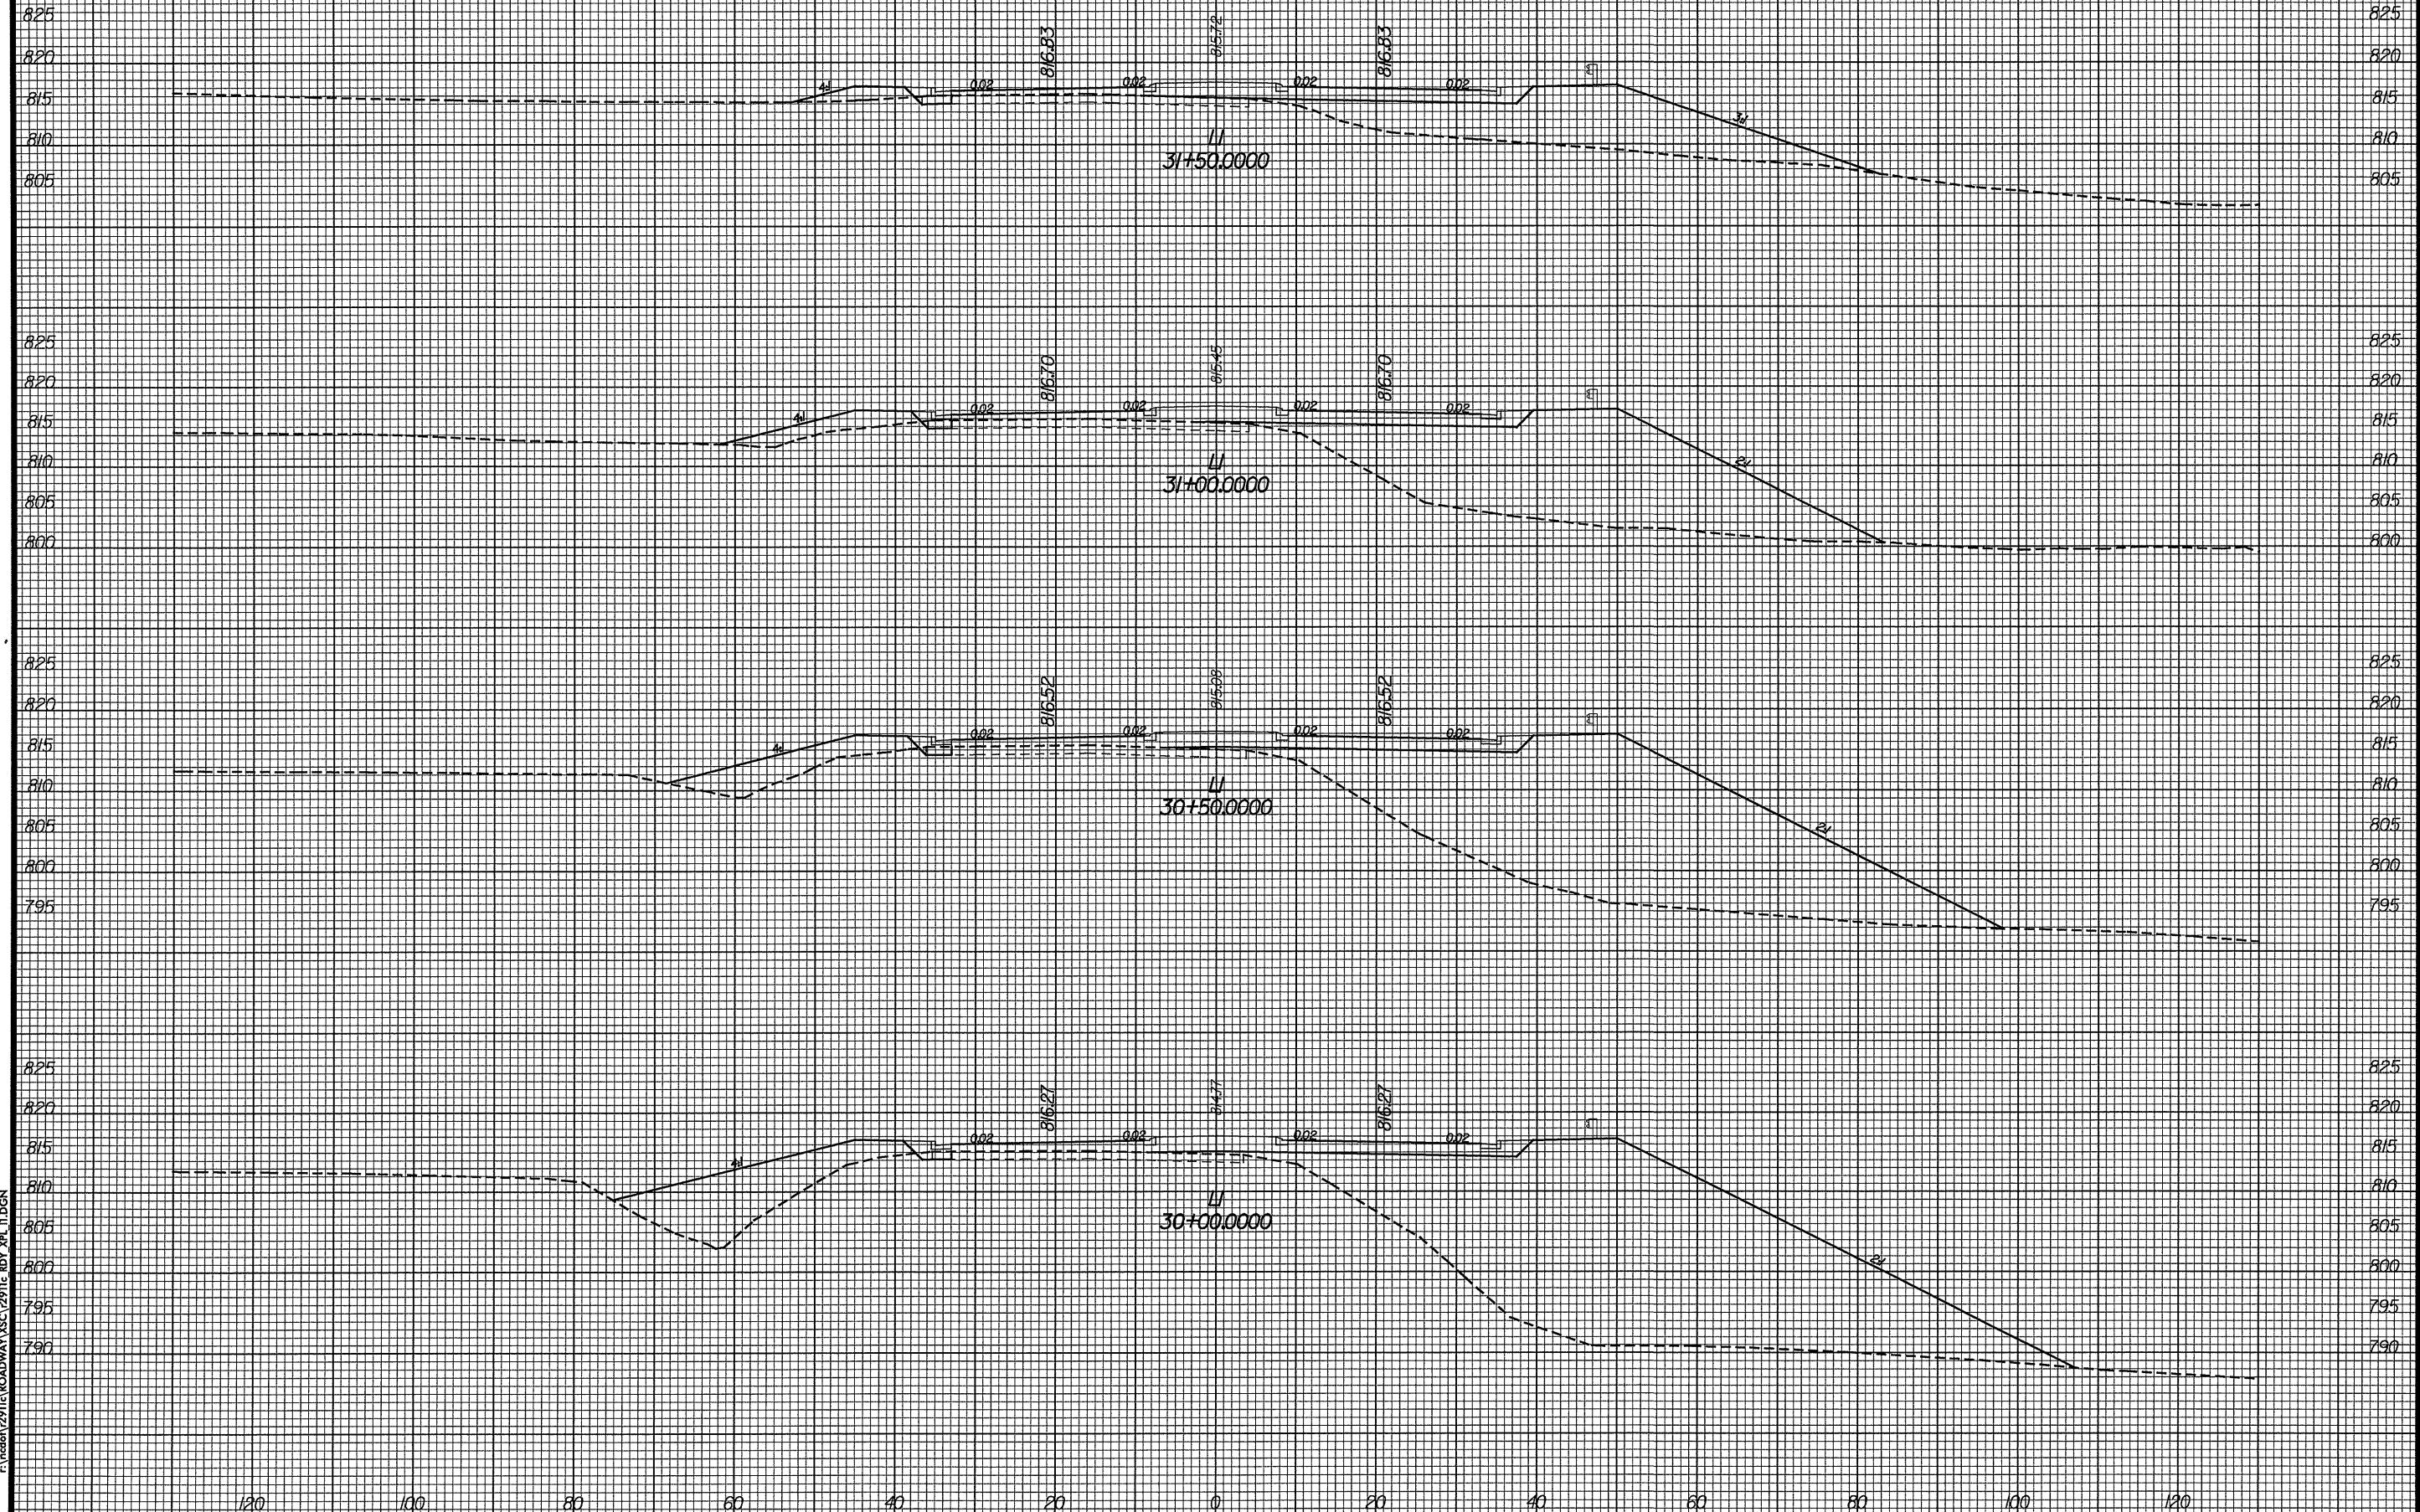

DATE: 9/20/04  
TIME: 11:00:45 AM  
r:\vce\del\2911c\ROADWAY\XSC\2911c RDY\_XP1\_P1.DGN