

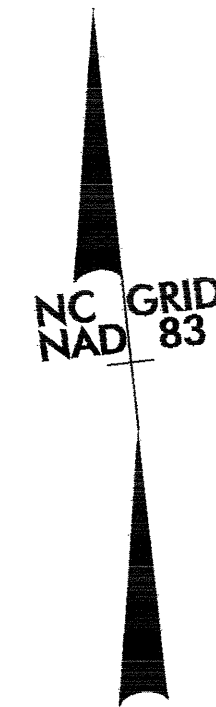


PROJECT REFERENCE NO.		SHEET NO.	
R-2911D		EC-1B/CONST.16	
RW SHEET NO.			
ROADWAY DESIGN ENGINEER		HYDRAULICS ENGINEER	

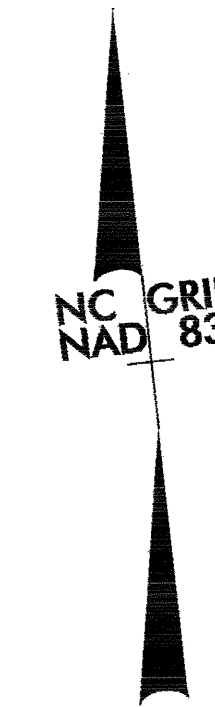

CONSTRUCTION SEQUENCE (STA. 359+65.81 -L-)

1. Construct Stilling Basins (40 CY) and (140 CY)
2. Construct Impervious Dikes A and B
3. Extend Barrel 2
4. Divert Water Through Barrel 2
5. Complete Roadway

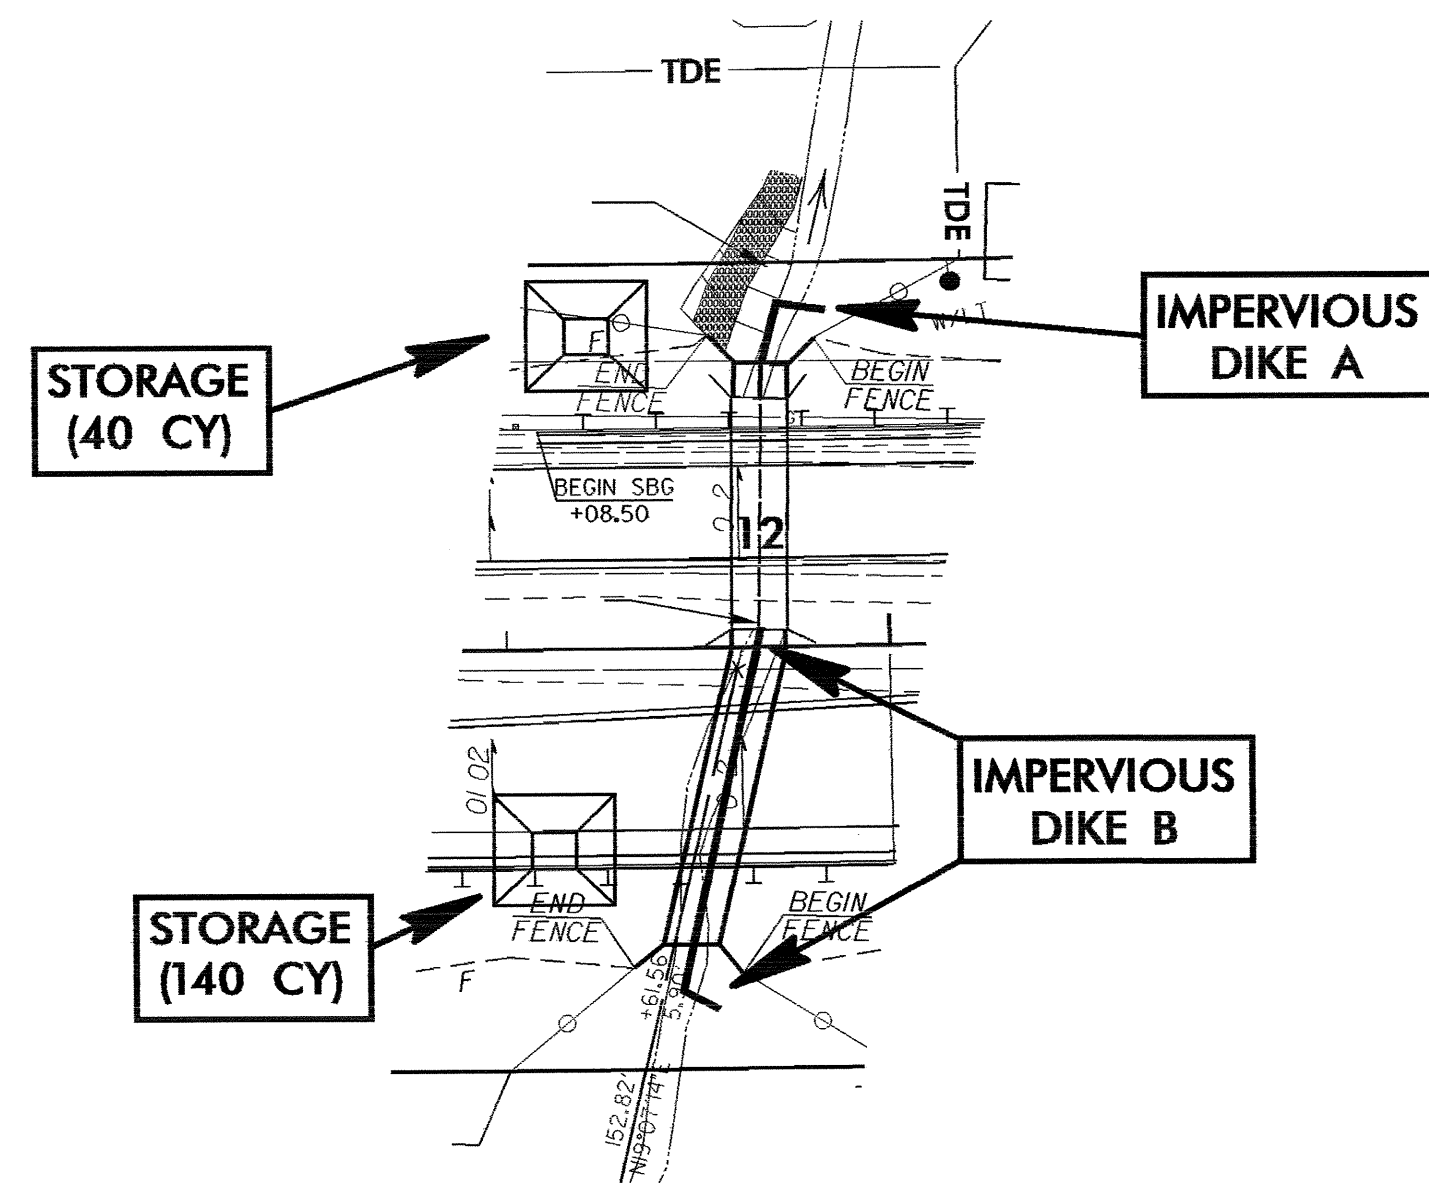

CONSTRUCTION SEQUENCE (STA. 359+65.81 -L-)

1. Construct Stilling Basins (40 CY) and (140 CY)
2. Construct Impervious Dikes C and D
3. Extend Barrel 1
4. Divert Water Through Barrel 1
5. Complete Roadway

