
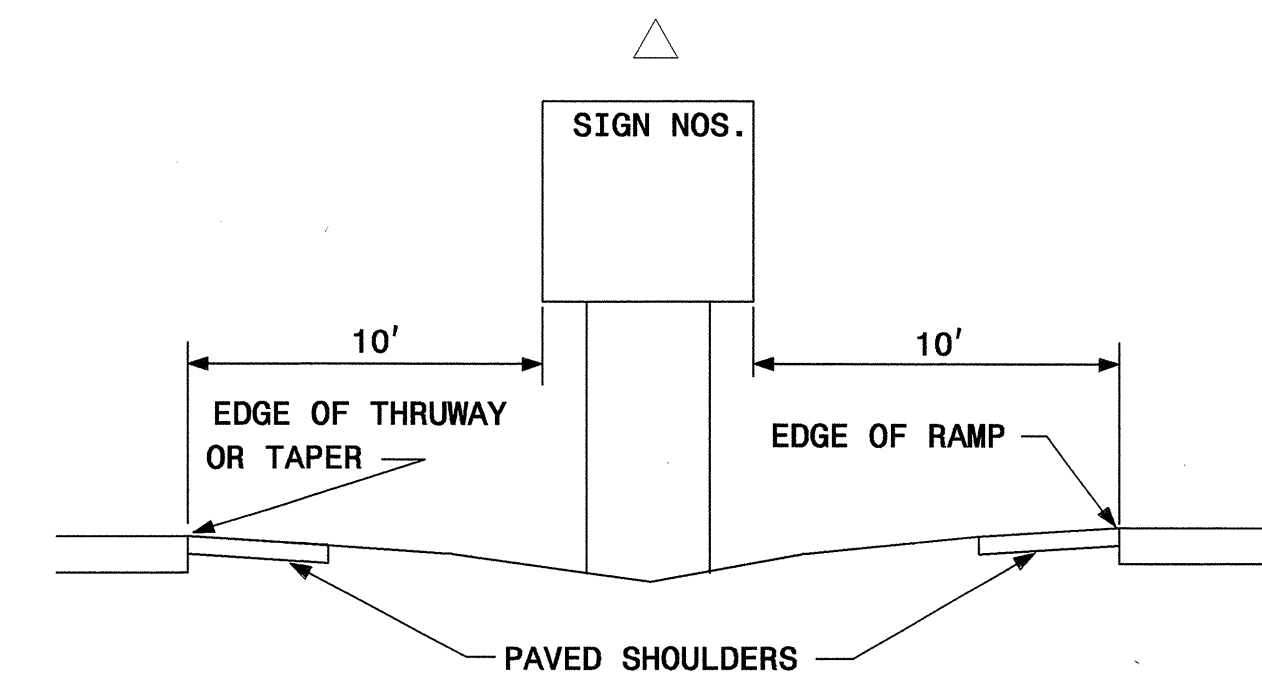


TYPE "A" AND TYPE "B" GROUND MOUNTED SIGNS

NOTES

1. DIMENSION "S" REPRESENTS AN INCREASE (+), OR A DECREASE (-) IN POLE LENGTH, RELATIVE TO THE ELEVATION OF THE EDGE OF PAVEMENT.
2. FIELD VERIFICATIONS SHALL BE REQUIRED FOR ALL SUPPORTS, SEE (*) ARTICLE 903-3. FABRICATORS SHALL BE AISC CERTIFIED IN CATEGORY 1, SEE (*) ARTICLE 1072-1. (*) = N.C.D.O.T. STANDARD SPECIFICATIONS FOR ROADS AND STRUCTURES

| SIGN NO. | SIGN TYPE | SIGN SIZE (in.) w x h | ROADWAY STATION | NO. OF SUP. | BEAM SECTION | SUPPORT TYPE BA or S | HORIZ. CLR.* (ft.) | EXIT NUMBER ATTACH METHOD | LENGTH (ft) | | | LEFT SUPPORT (ft) | | | CENTER SUPPORT (ft) | | | RIGHT SUPPORT (ft) | | | B/A SUPPORT WEIGHTS (lbs.) | SIMPLE SUPPORT WEIGHTS (lbs.) | REINF. FTGS. (c.y.) | PLAIN FTGS. (c.y.) | FIELD VERIFIED SEE NOTE 2 (mm/dd/yy) |
|-------------|-----------|--------------------------|-----------------|-------------|--------------|-------------------------|--------------------|---------------------------|-------------|----------|--------------|-------------------|-------|--------------|---------------------|------|--------------|--------------------|-------|--------------|----------------------------|-------------------------------|---------------------|--------------------|--------------------------------------|
| | | | | | | | | | SNS HT H | MTG HT C | EMBED-MENT | S | L | TOTAL LENGTH | S | L | TOTAL LENGTH | S | L | TOTAL LENGTH | | | | | |
| 101 | B | 102 X36 | 250+50 | 2 | S4X7.7 LB | BA | 30.00 | N/A | 3.00 | 7.00 | 3.17 | 1.00 | 11.00 | 14.17 | N/A | 0.00 | 0.00 | 2.00 | 12.00 | 15.17 | 251.87 | 0.00 | 0.0000 | 0.2036 | |
| | | | | | | | | | | | TOTAL | | | TOTAL | | | TOTAL | | | TOTAL | TOTAL | TOTAL | TOTAL | | |
| | | | | | | | | | | | 251.87 | | | 0.00 | | | 0.0000 | | | 0.2036 | | | | | |
| USE: | | | | | | | | | | | 252 | | | 0 | | | 0 | | | 1 | | | | | |

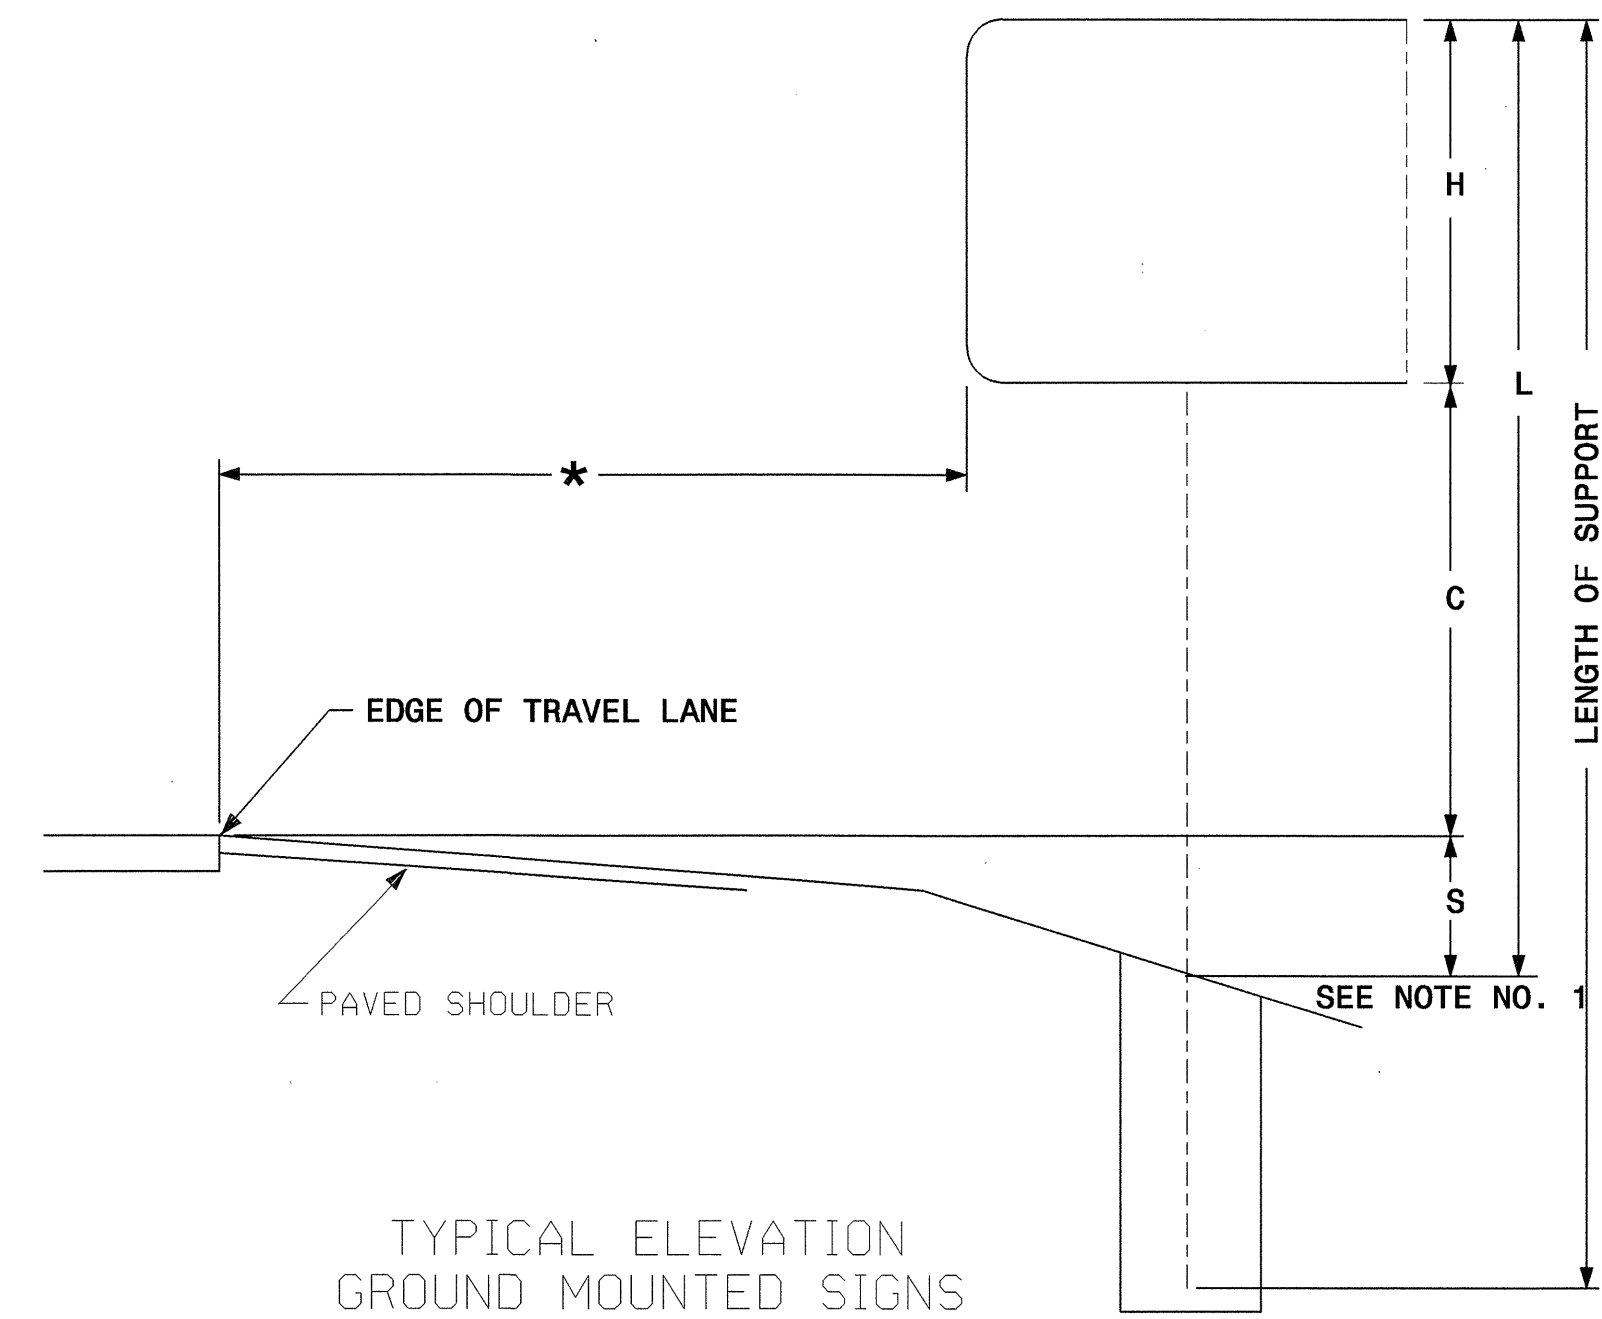

SIGNS FURNISHED BY STATE

**SUPPORT INFORMATION
TYPE "A" AND "B" SIGNS**