


SECTION THROUGH BENT 2 LEFT & RIGHT LANE BORINGS

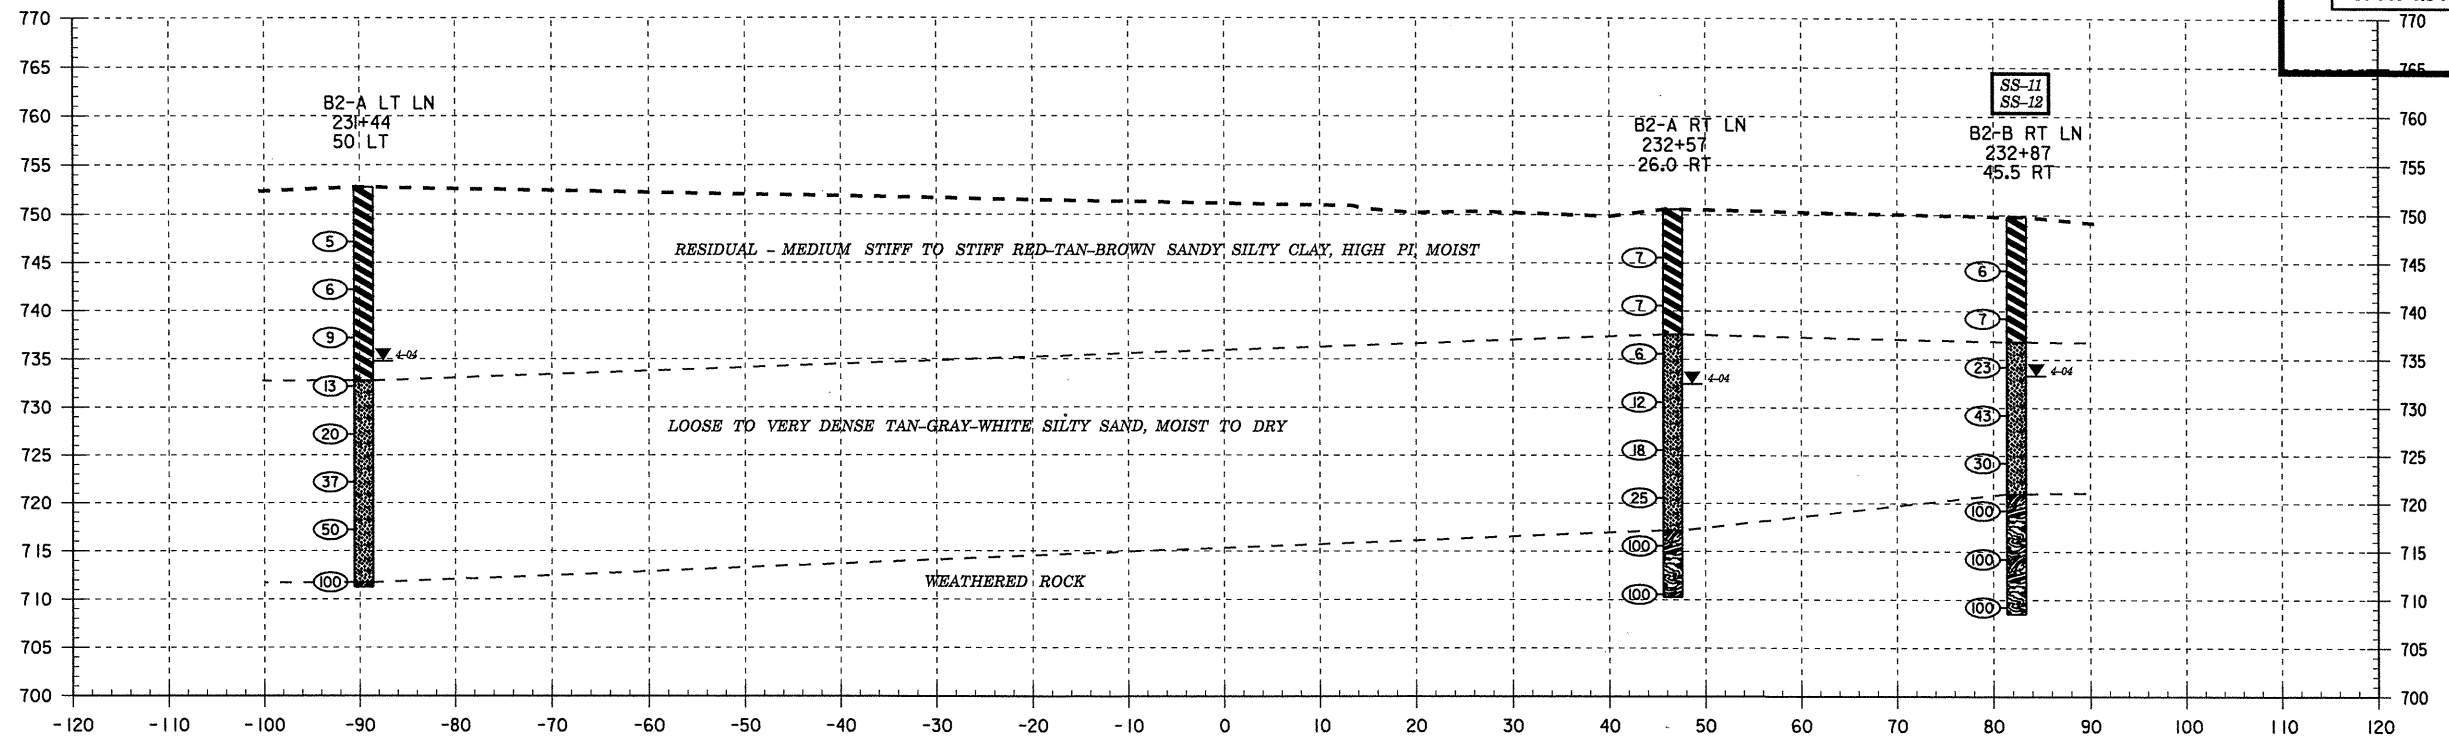

SECTION THROUGH END BENT 2 LEFT & RIGHT LANE BORINGS

