



PARTIAL PLAN OF SPAN B


PLAN OF SPAN C

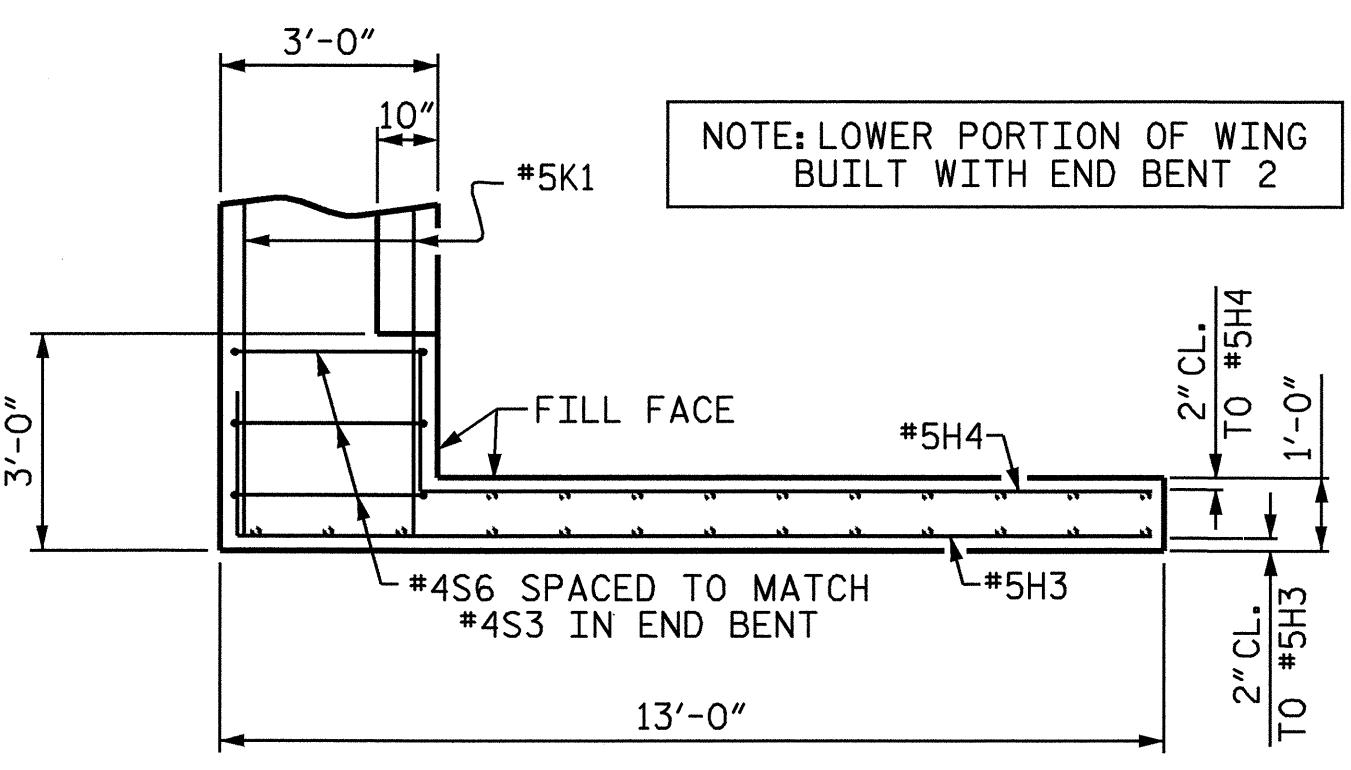

PLAN OF WING (W2)

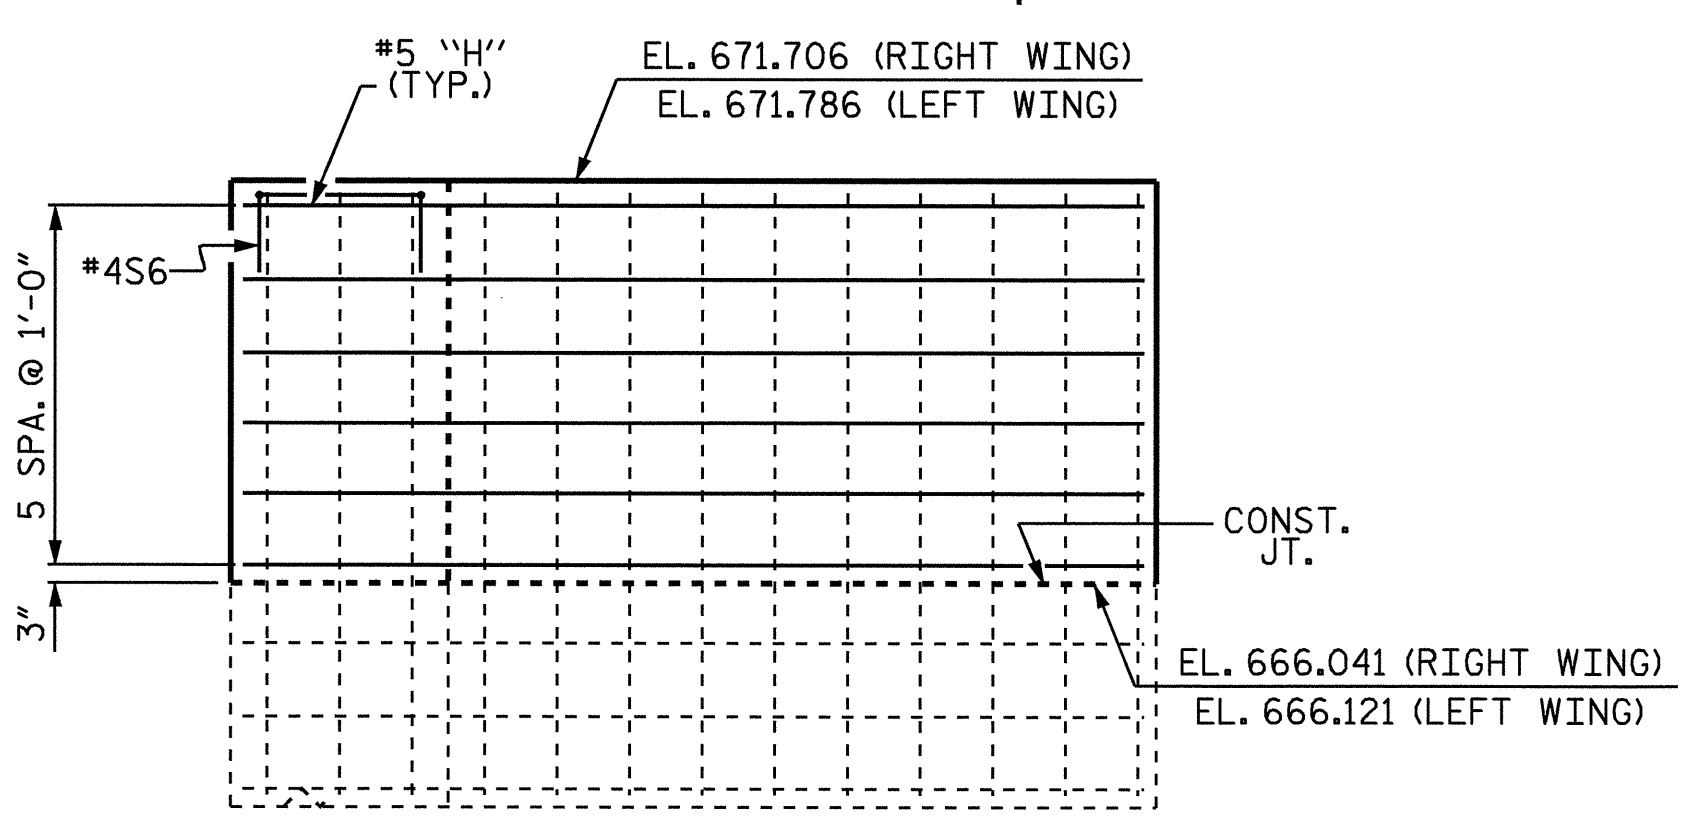

ELEVATION OF WING (W2)

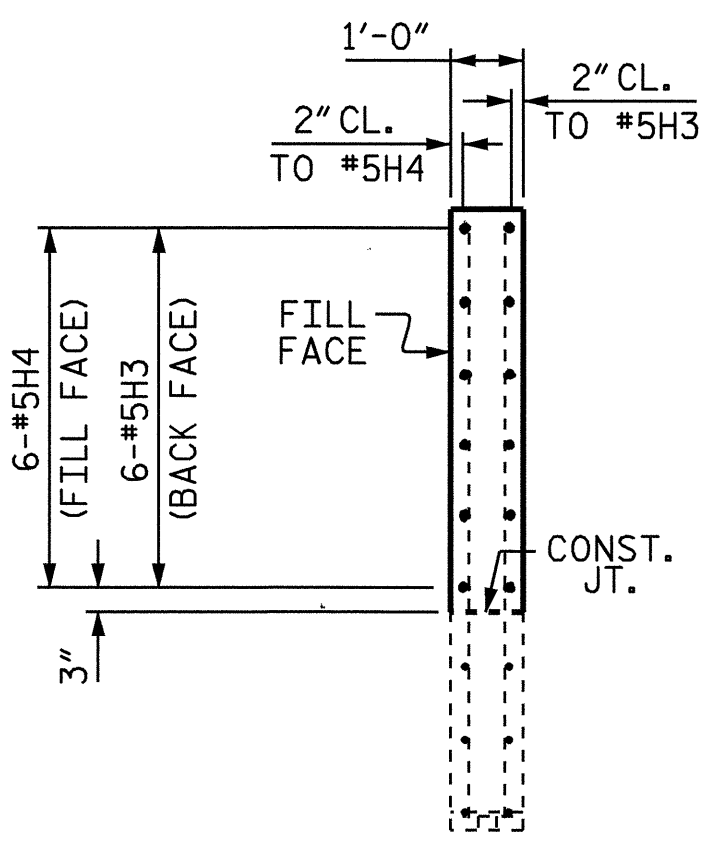


SECTION Y-Y

PROJECT NO. R-2911D
 ROWAN COUNTY
 STATION: 304+22.00-L-
 SHEET 2 OF 2

STATE OF NORTH CAROLINA
 DEPARTMENT OF TRANSPORTATION
 RALEIGH
 SUPERSTRUCTURE
 PLAN OF SPANS
 (RIGHT LANE)

| REVISIONS | | | | SHEET NO. | |
|-----------|-----|-------|-----|-----------|-------|
| NO. | BY: | DATE: | NO. | BY: | DATE: |
| 1 | | | 3 | | |
| 2 | | | 4 | | |

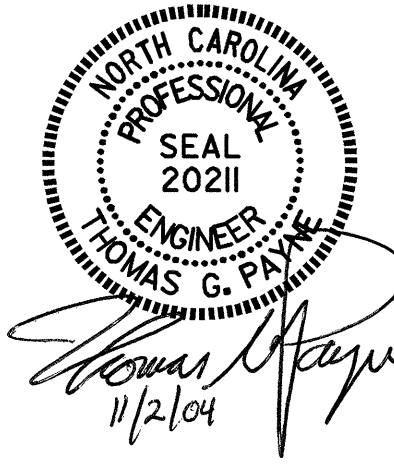

DRAWN BY: S.H. SOCKWELL DATE: 5/04
 CHECKED BY: K.D. LAYNE DATE: 6/04