

NOTES

THE COST OF THE BARRIER RAIL ON THE APPROACH SLAB SHALL BE INCLUDED IN THE LUMP SUM CONTRACT PRICE BID FOR BRIDGE APPROACH SLABS.

APPROACH SLAB SHALL NOT BE CONSTRUCTED PRIOR TO COMPLETION OF THE BRIDGE DECK.

TEMPORARY DRAINAGE AND TEMPORARY BERM AND SLOPE DRAINS WILL BE PAID FOR UNDER THE LUMP SUM PRICE FOR BRIDGE APPROACH SLAB.

AREA BETWEEN THE WINGWALL AND APPROACH SLAB SHALL BE GRADED TO DRAIN THE WATER AWAY FROM THE FILL FACE OF THE BRIDGE AND SHALL BE PAVED. SEE ROADWAY PLANS.

THE 6" COMP. A.B.C. SHALL EXTEND 10'-0" BEYOND THE END OF THE APPROACH SLAB AND 1'-0" OUTSIDE OF EACH EDGE OF SLAB.

THE CONTRACTOR MAY USE 4" TYPE B-25.0B ASPHALT CONCRETE BASE COURSE IN LIEU OF 6" COMP. A.B.C. IF THIS OPTION IS USED, THE BASE COURSE SHALL EXTEND 1'-0" BEYOND THE END OF THE APPROACH SLAB AND THE WIDTH SHALL BE THE SAME AS THAT OF THE APPROACH SLAB.

THE CONTRACTOR MAY USE 5" CLASS "A" CONCRETE BASE IN LIEU OF 6" COMP. A.B.C. IF THIS OPTION IS USED, THE CONCRETE BASE SHALL EXTEND 1'-0" BEYOND THE END OF THE APPROACH SLAB AND THE WIDTH SHALL BE THE SAME AS THAT OF THE APPROACH SLAB. THE CONCRETE SHALL BE FINISHED TO A SMOOTH SURFACE AND A LAYER OF 30 LB ROOFING FELT SHALL BE PLACED BETWEEN THE CONCRETE BASE AND THE APPROACH SLAB TO PREVENT BOND. THE APPROACH SLAB SHALL NOT BE CAST UNTIL THE CONCRETE BASE HAS REACHED AN AGE OF THREE CURING DAYS.

THE JOINT SHALL BE SAWED PRIOR TO THE CASTING OF THE BARRIER RAIL.

PAYMENT FOR #57 STONE AND GALVANIZED REINFORCING STRAPS ARE INCLUDED IN THE PAY ITEMS "GALVANIZED REINFORCING STRAPS" AND "#57 STONE BACKFILL FOR GALVANIZED REINFORCING STRAPS".

APPROACH SLAB GROOVING SHALL BE PAID FOR UNDER THE GROOVING BRIDGE FLOORS PAY ITEM.


WITH EVAZOTE JOINT SEAL

FOR EVAZOTE JOINT SEALS, SEE SPECIAL PROVISIONS.

THE NOMINAL UNCOMPRESSED SEAL WIDTH OF THE EVAZOTE JOINT SEAL SHALL BE 2 1/2".

FOR ELASTOMERIC CONCRETE SEE SPECIAL PROVISIONS.

PAYMENT FOR ELASTOMERIC CONCRETE SHALL BE INCLUDED IN THE LUMP SUM PAY ITEM FOR EVAZOTE JOINT SEALS.

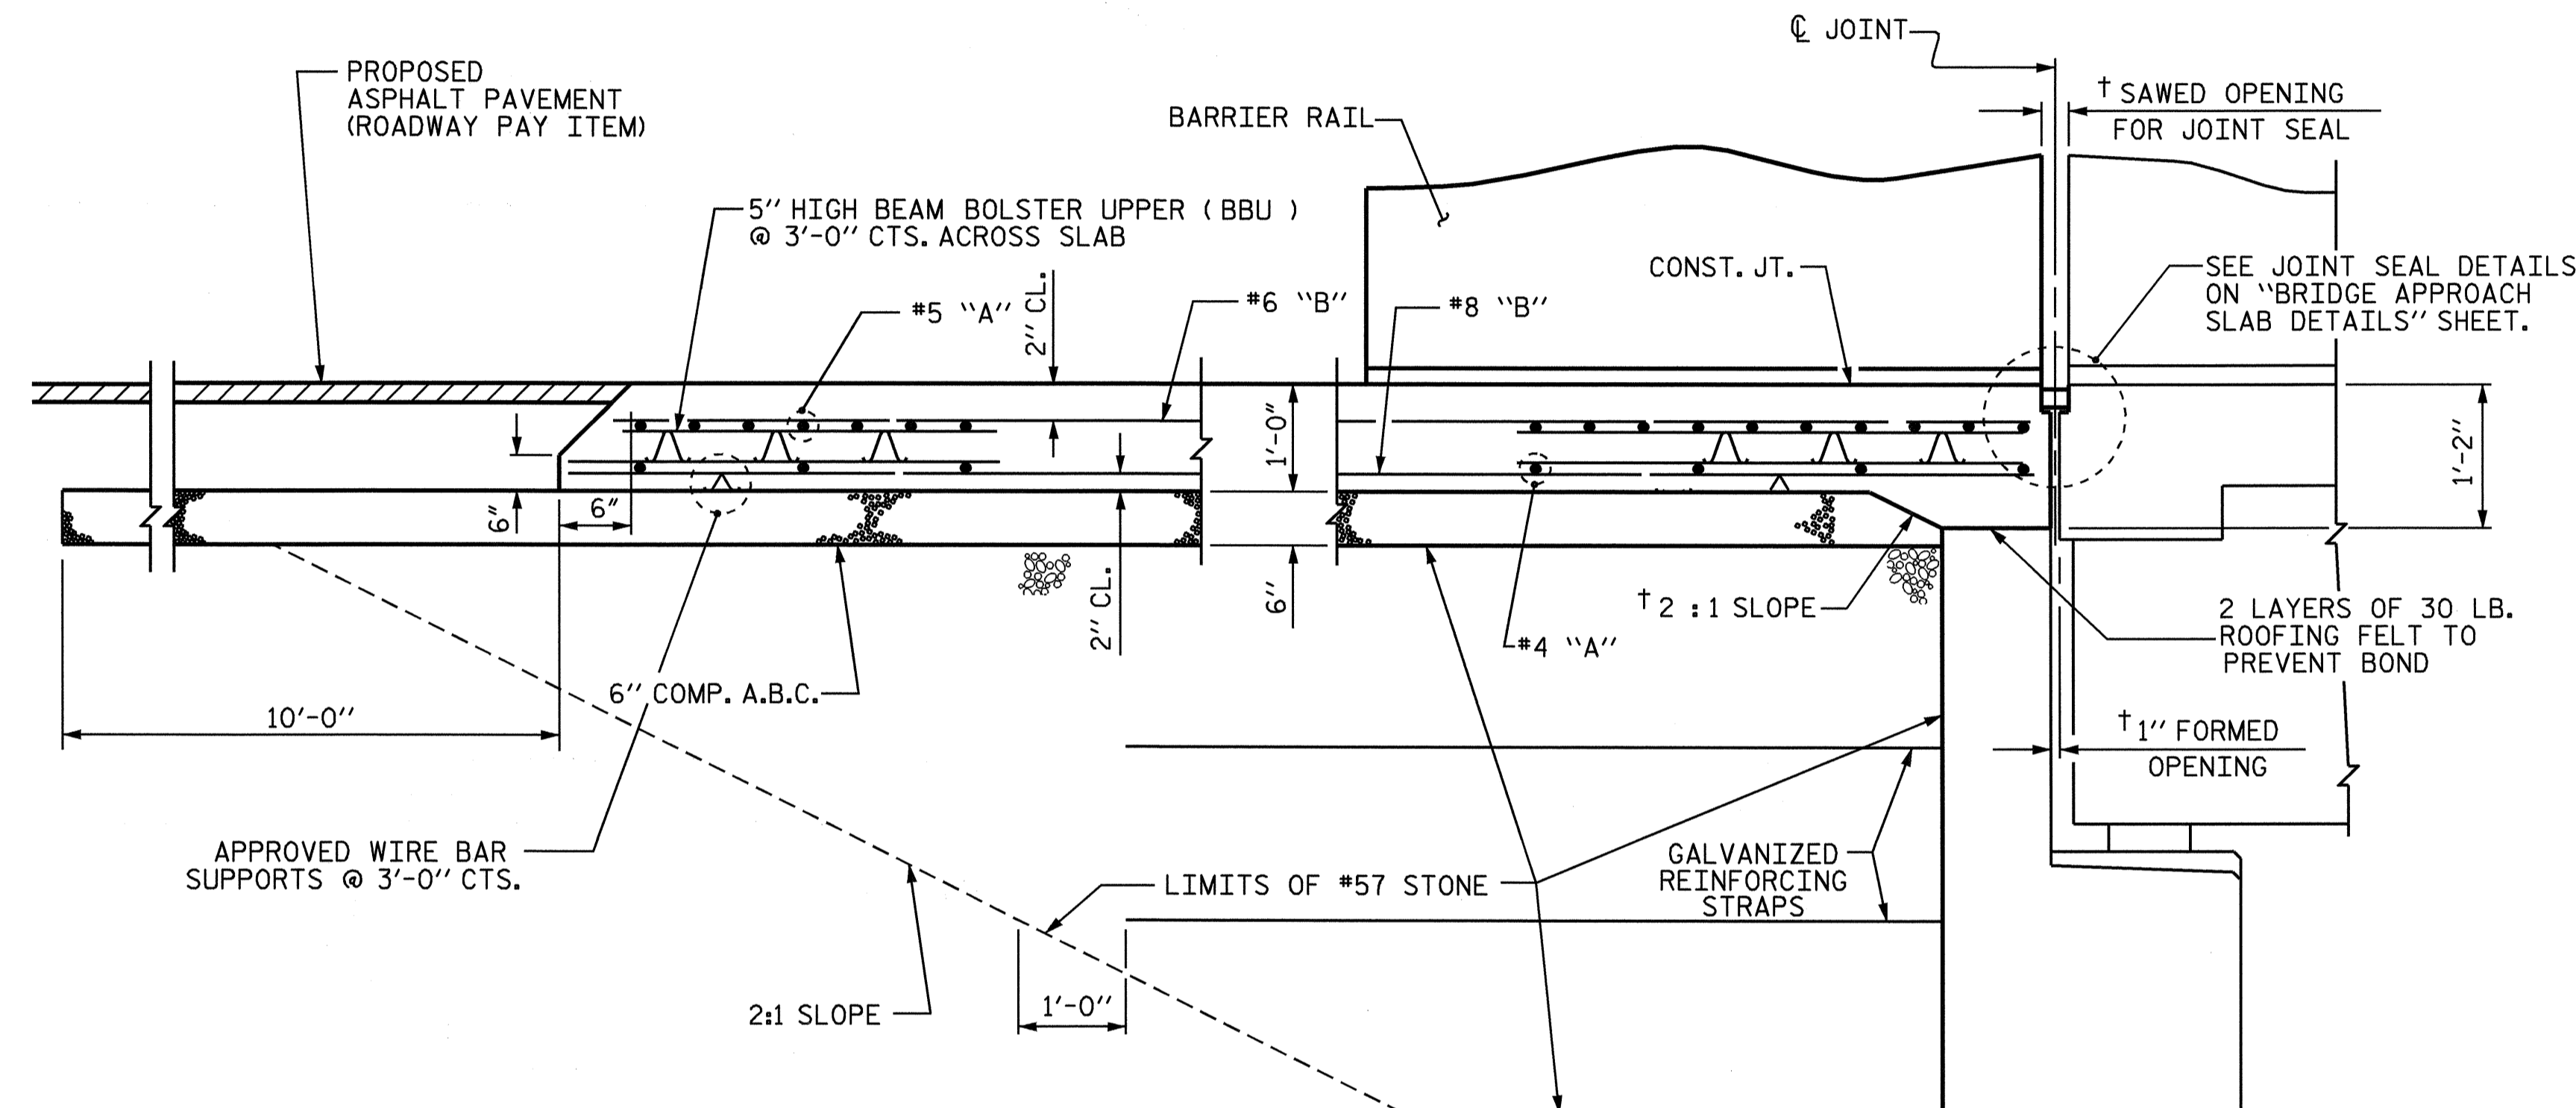

† NORMAL TO END BENT

SECTION THRU SLAB

ASSEMBLED BY :	A. CHAN	DATE :	5/11/04
CHECKED BY :	A. K. PATEL	DATE :	5/14/04
DRAWN BY :	LES 8/01	REV. 5/7/03	RWW/JTE
CHECKED BY :	RDR 8/01		

01-OCT-2004 11:00
 W:\squads\R2911D\FINAL_PLANS\STR1\R2911D_SD_AS_01.dgn
 srackley



PROJECT NO. R-2911D
ROWAN COUNTY
 STATION: 231+17.87 -L-
14+25.15 -Y8-

SHEET 2 OF 4

STATE OF NORTH CAROLINA DEPARTMENT OF TRANSPORTATION RALEIGH						REVISIONS	SHEET NO. S-25
STANDARD BRIDGE APPROACH SLAB FOR FLEXIBLE PAVEMENT WITH BARRIER RAIL (LEFT LANE)						NO.	TOTAL SHEETS 120
NO.	BY:	DATE:	NO.	BY:	DATE:		
1			3				
2			4				