


5/28/99

PROJECT REFERENCE NO.		SHEET NO.	
R-2911D		30	
ROADWAY DESIGN ENGINEER		HYDRAULICS ENGINEER	
PRELIMINARY PLANS		PRELIMINARY PLANS	
DO NOT USE FOR CONSTRUCTION		DO NOT USE FOR CONSTRUCTION	
INCOMPLETE PLANS		INCOMPLETE PLANS	
DO NOT USE FOR R/W ACQUISITION		DO NOT USE FOR R/W ACQUISITION	
PBS POST BUCKLEY SCHUH & JERNIGAN, INC. 3214 SPRING FOREST ROAD RALEIGH, NORTH CAROLINA 27616			

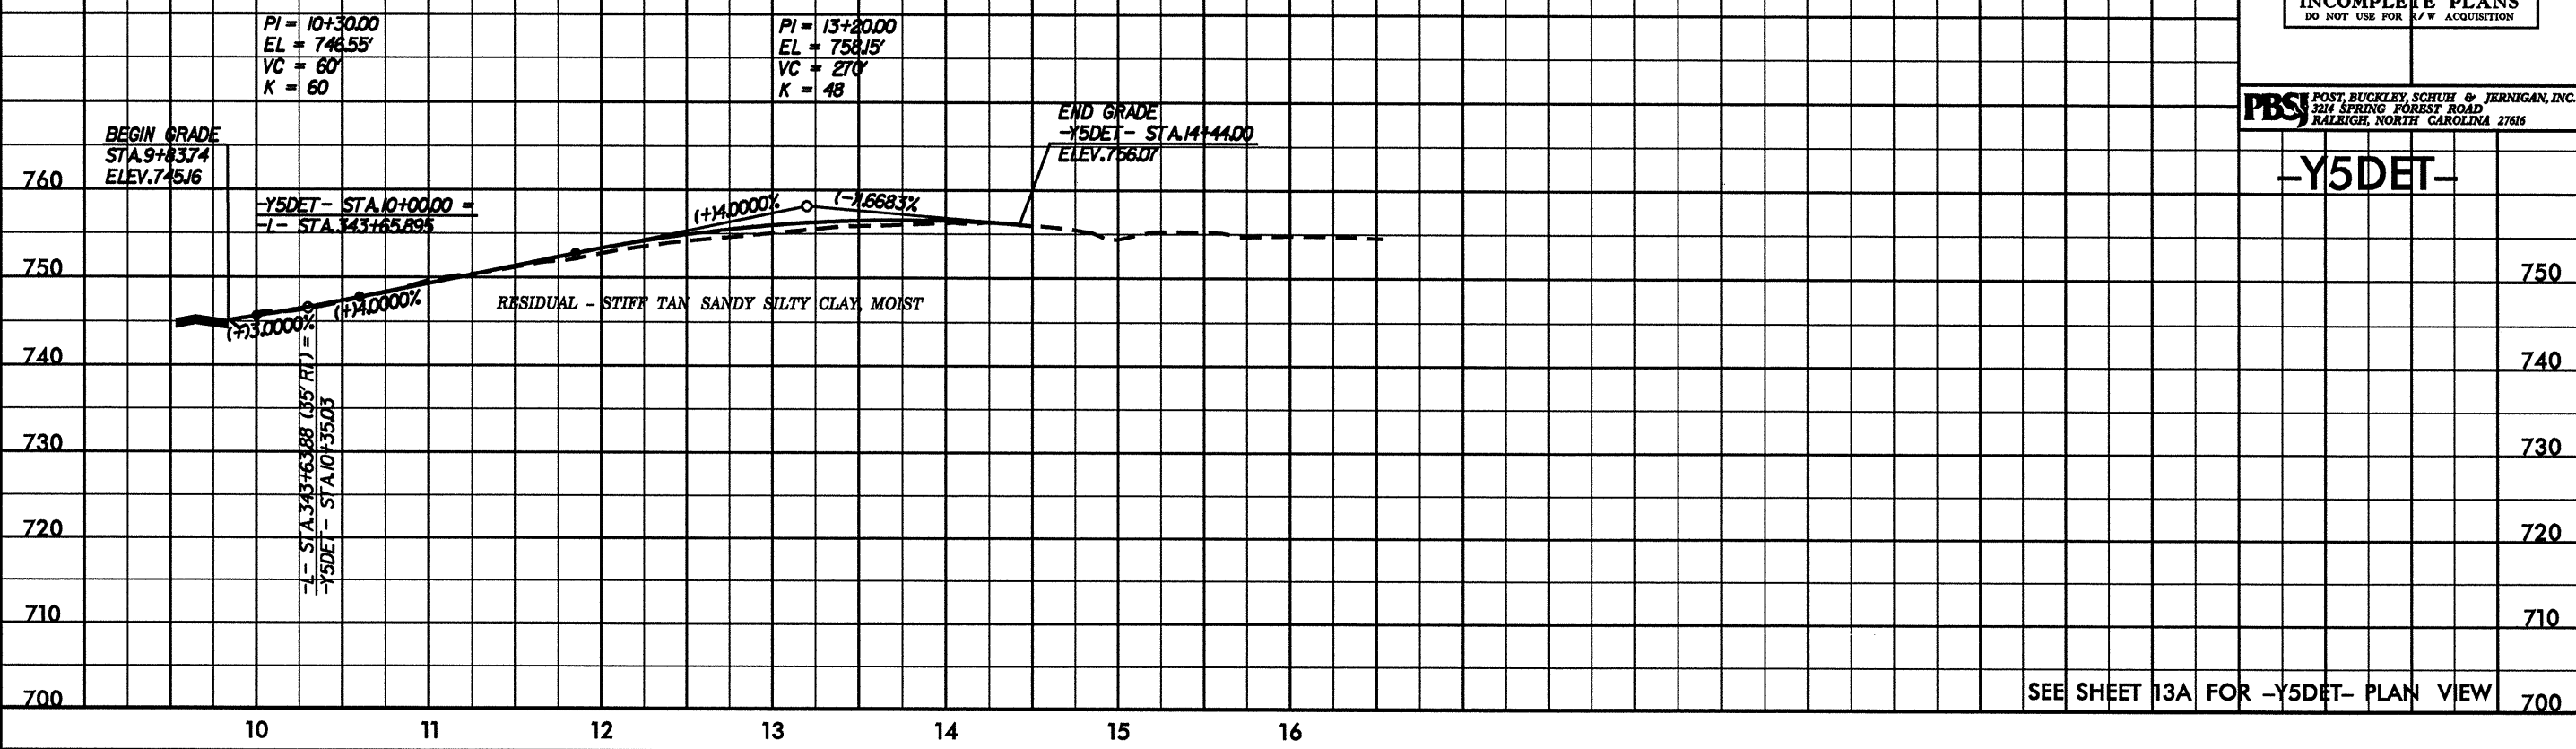

SYSTEMS DOWN

