



5/28/99

PROJECT REFERENCE NO. <b>R-2911D</b>	SHEET NO. <b>29</b>
ROADWAY DESIGN ENGINEER	HYDRAULICS ENGINEER
<b>PRELIMINARY PLANS</b> DO NOT USE FOR CONSTRUCTION	
<b>INCOMPLETE PLANS</b> DO NOT USE FOR A/W ACQUISITION	
<b>PBS</b> POST, BUCKLEY, SCHUH & JERNIGAN, INC. 324 SPRING FOREST ROAD RALEIGH, NORTH CAROLINA 27616	

**-Y8-**

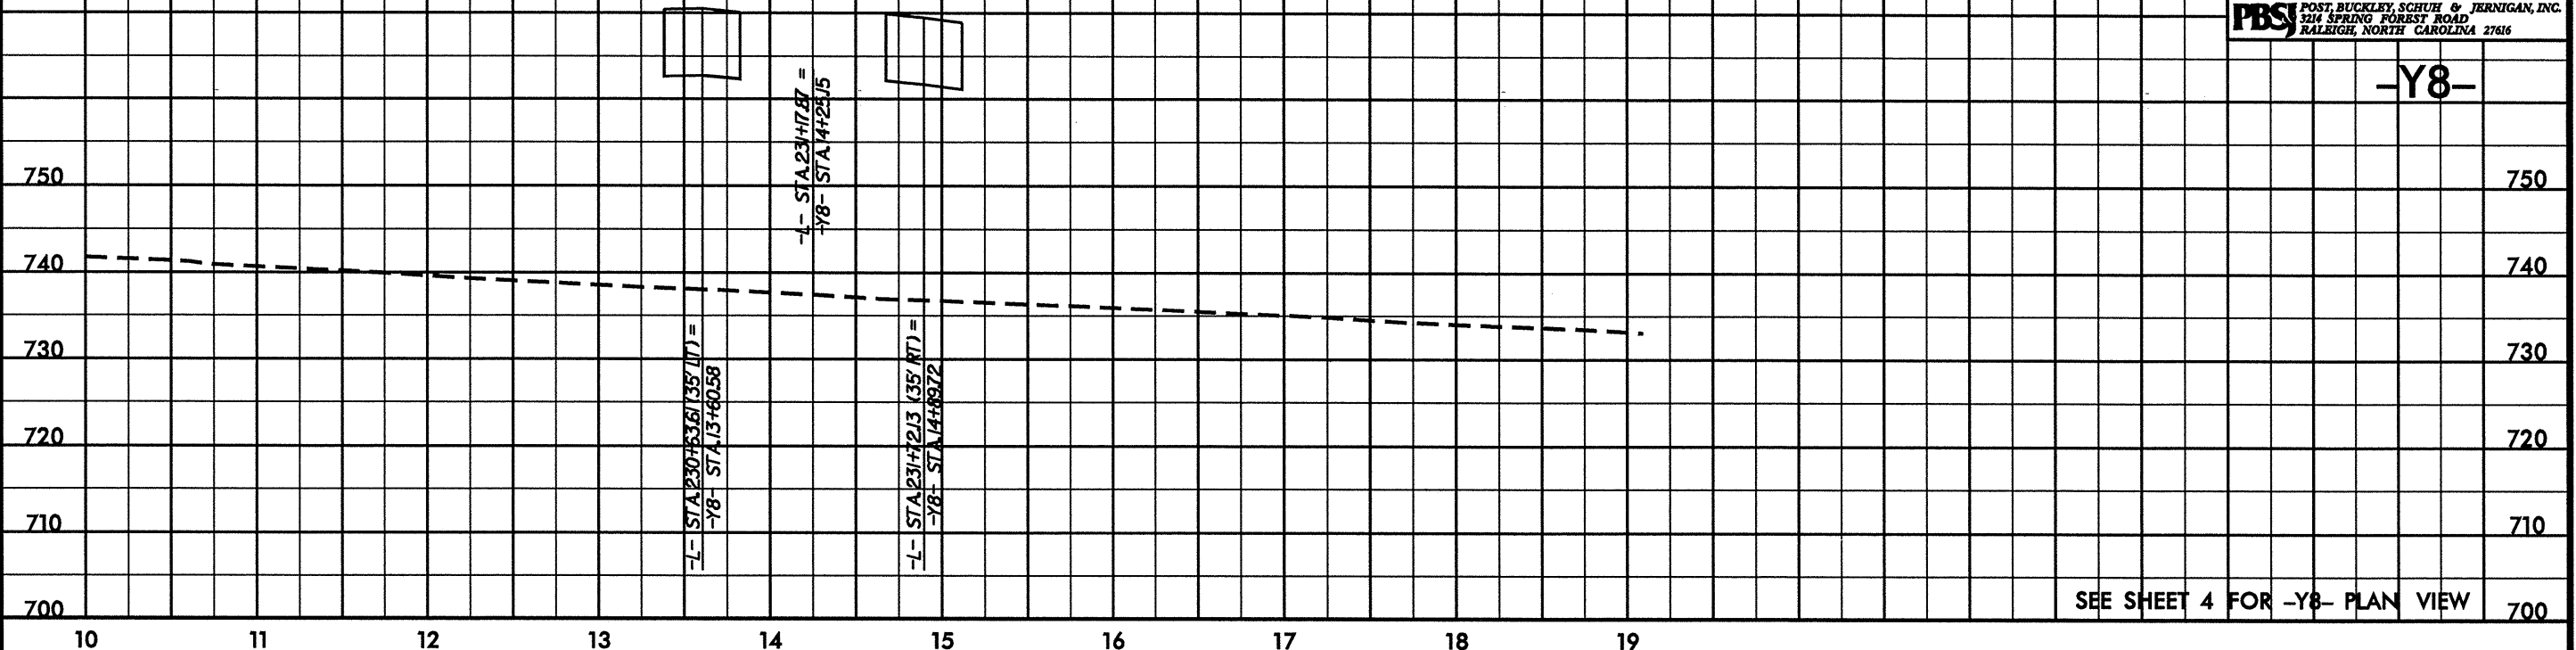

**-Y9-**

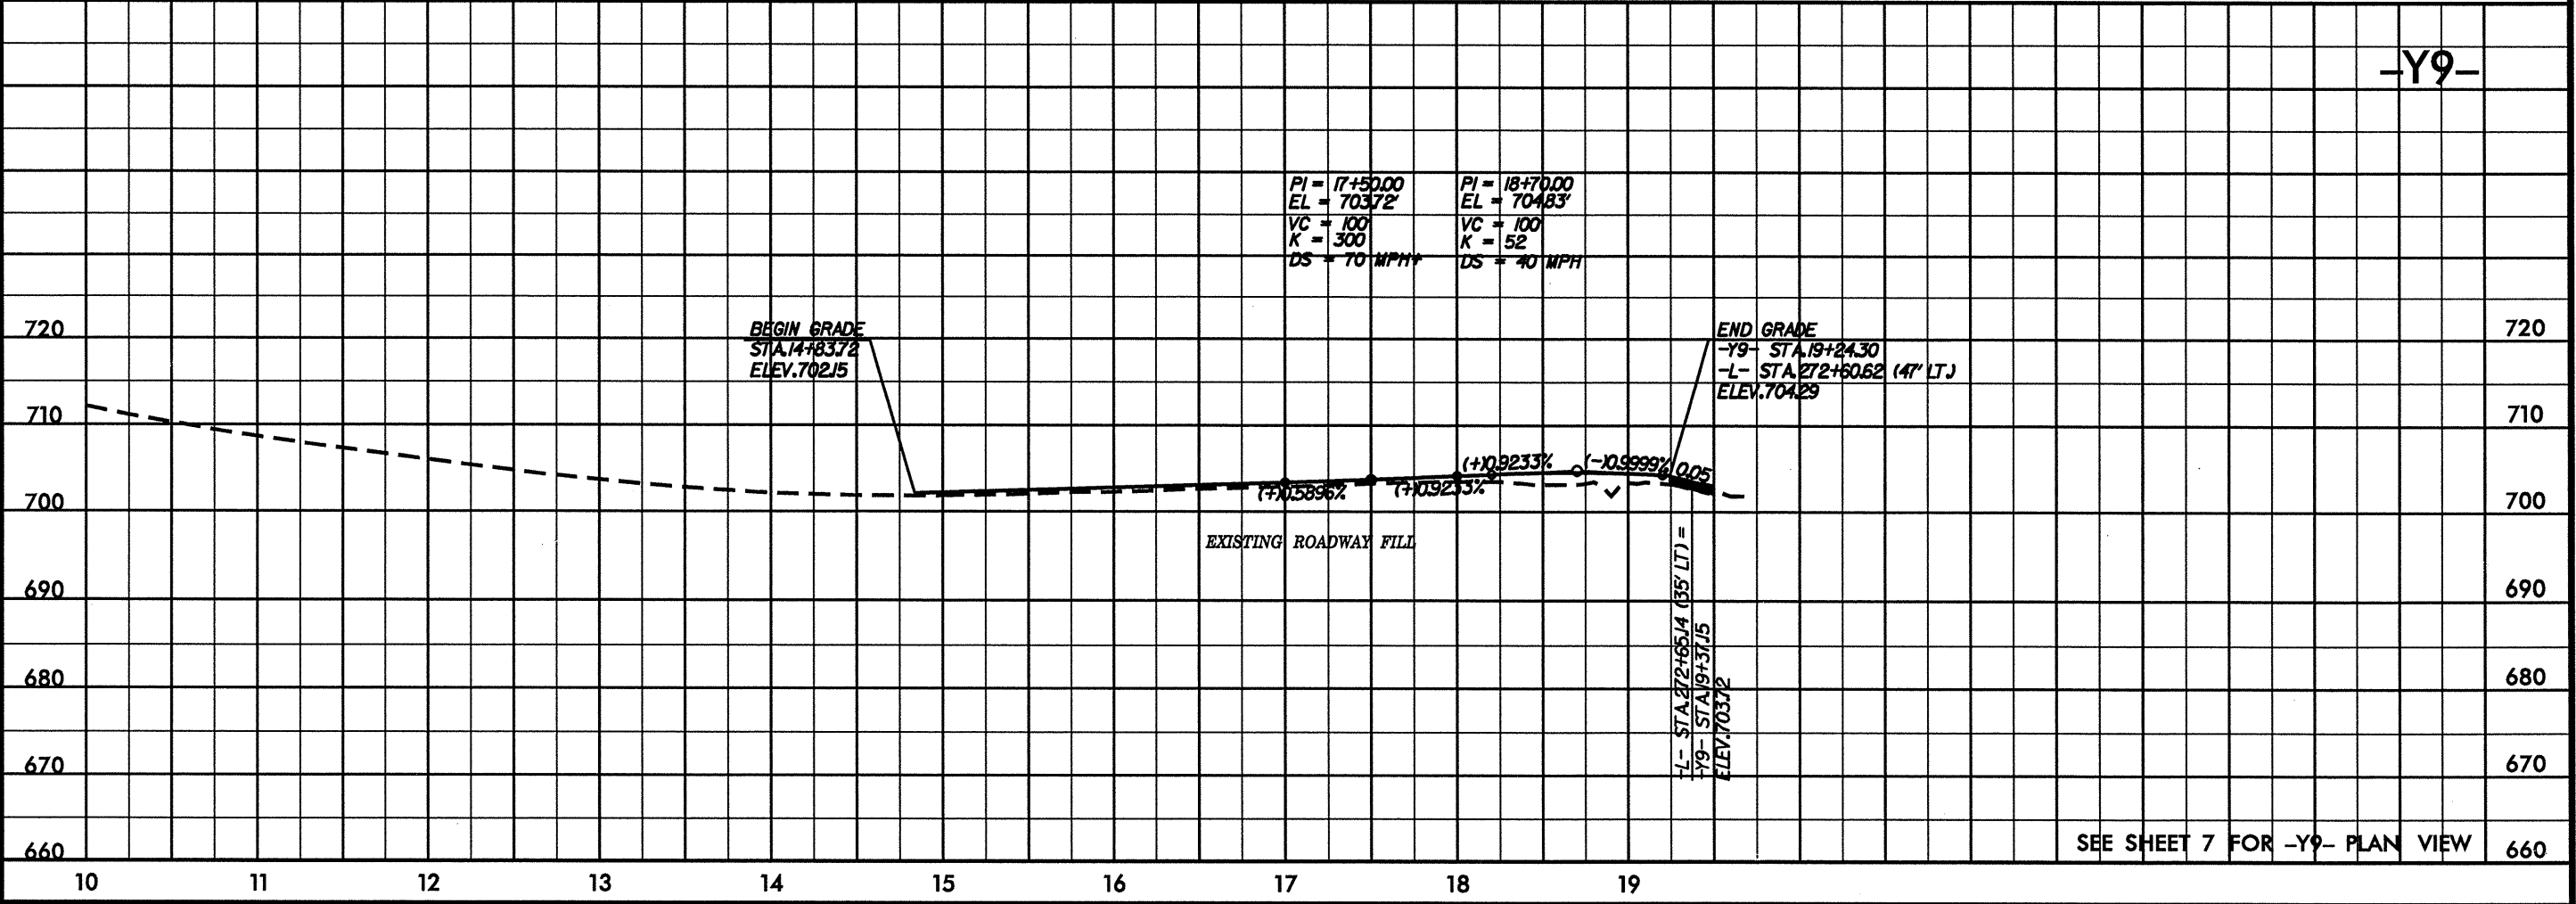

SYSTEMS TIME