


PROJECT REFERENCE NO. <b>R-2911D</b>	SHEET NO. <b>13</b>
RW SHEET NO.	
ROADWAY DESIGN ENGINEER	HYDRAULICS ENGINEER
<b>INCOMPLETE PLANS</b> DO NOT USE FOR R/W ACQUISITION <b>PRELIMINARY PLANS</b> DO NOT USE FOR CONSTRUCTION	
<b>PBS</b> POST BUCKLEY, SCHUH & JERNIGAN, INC. 324 SPRING FOREST ROAD RALEIGH, NORTH CAROLINA 27616	

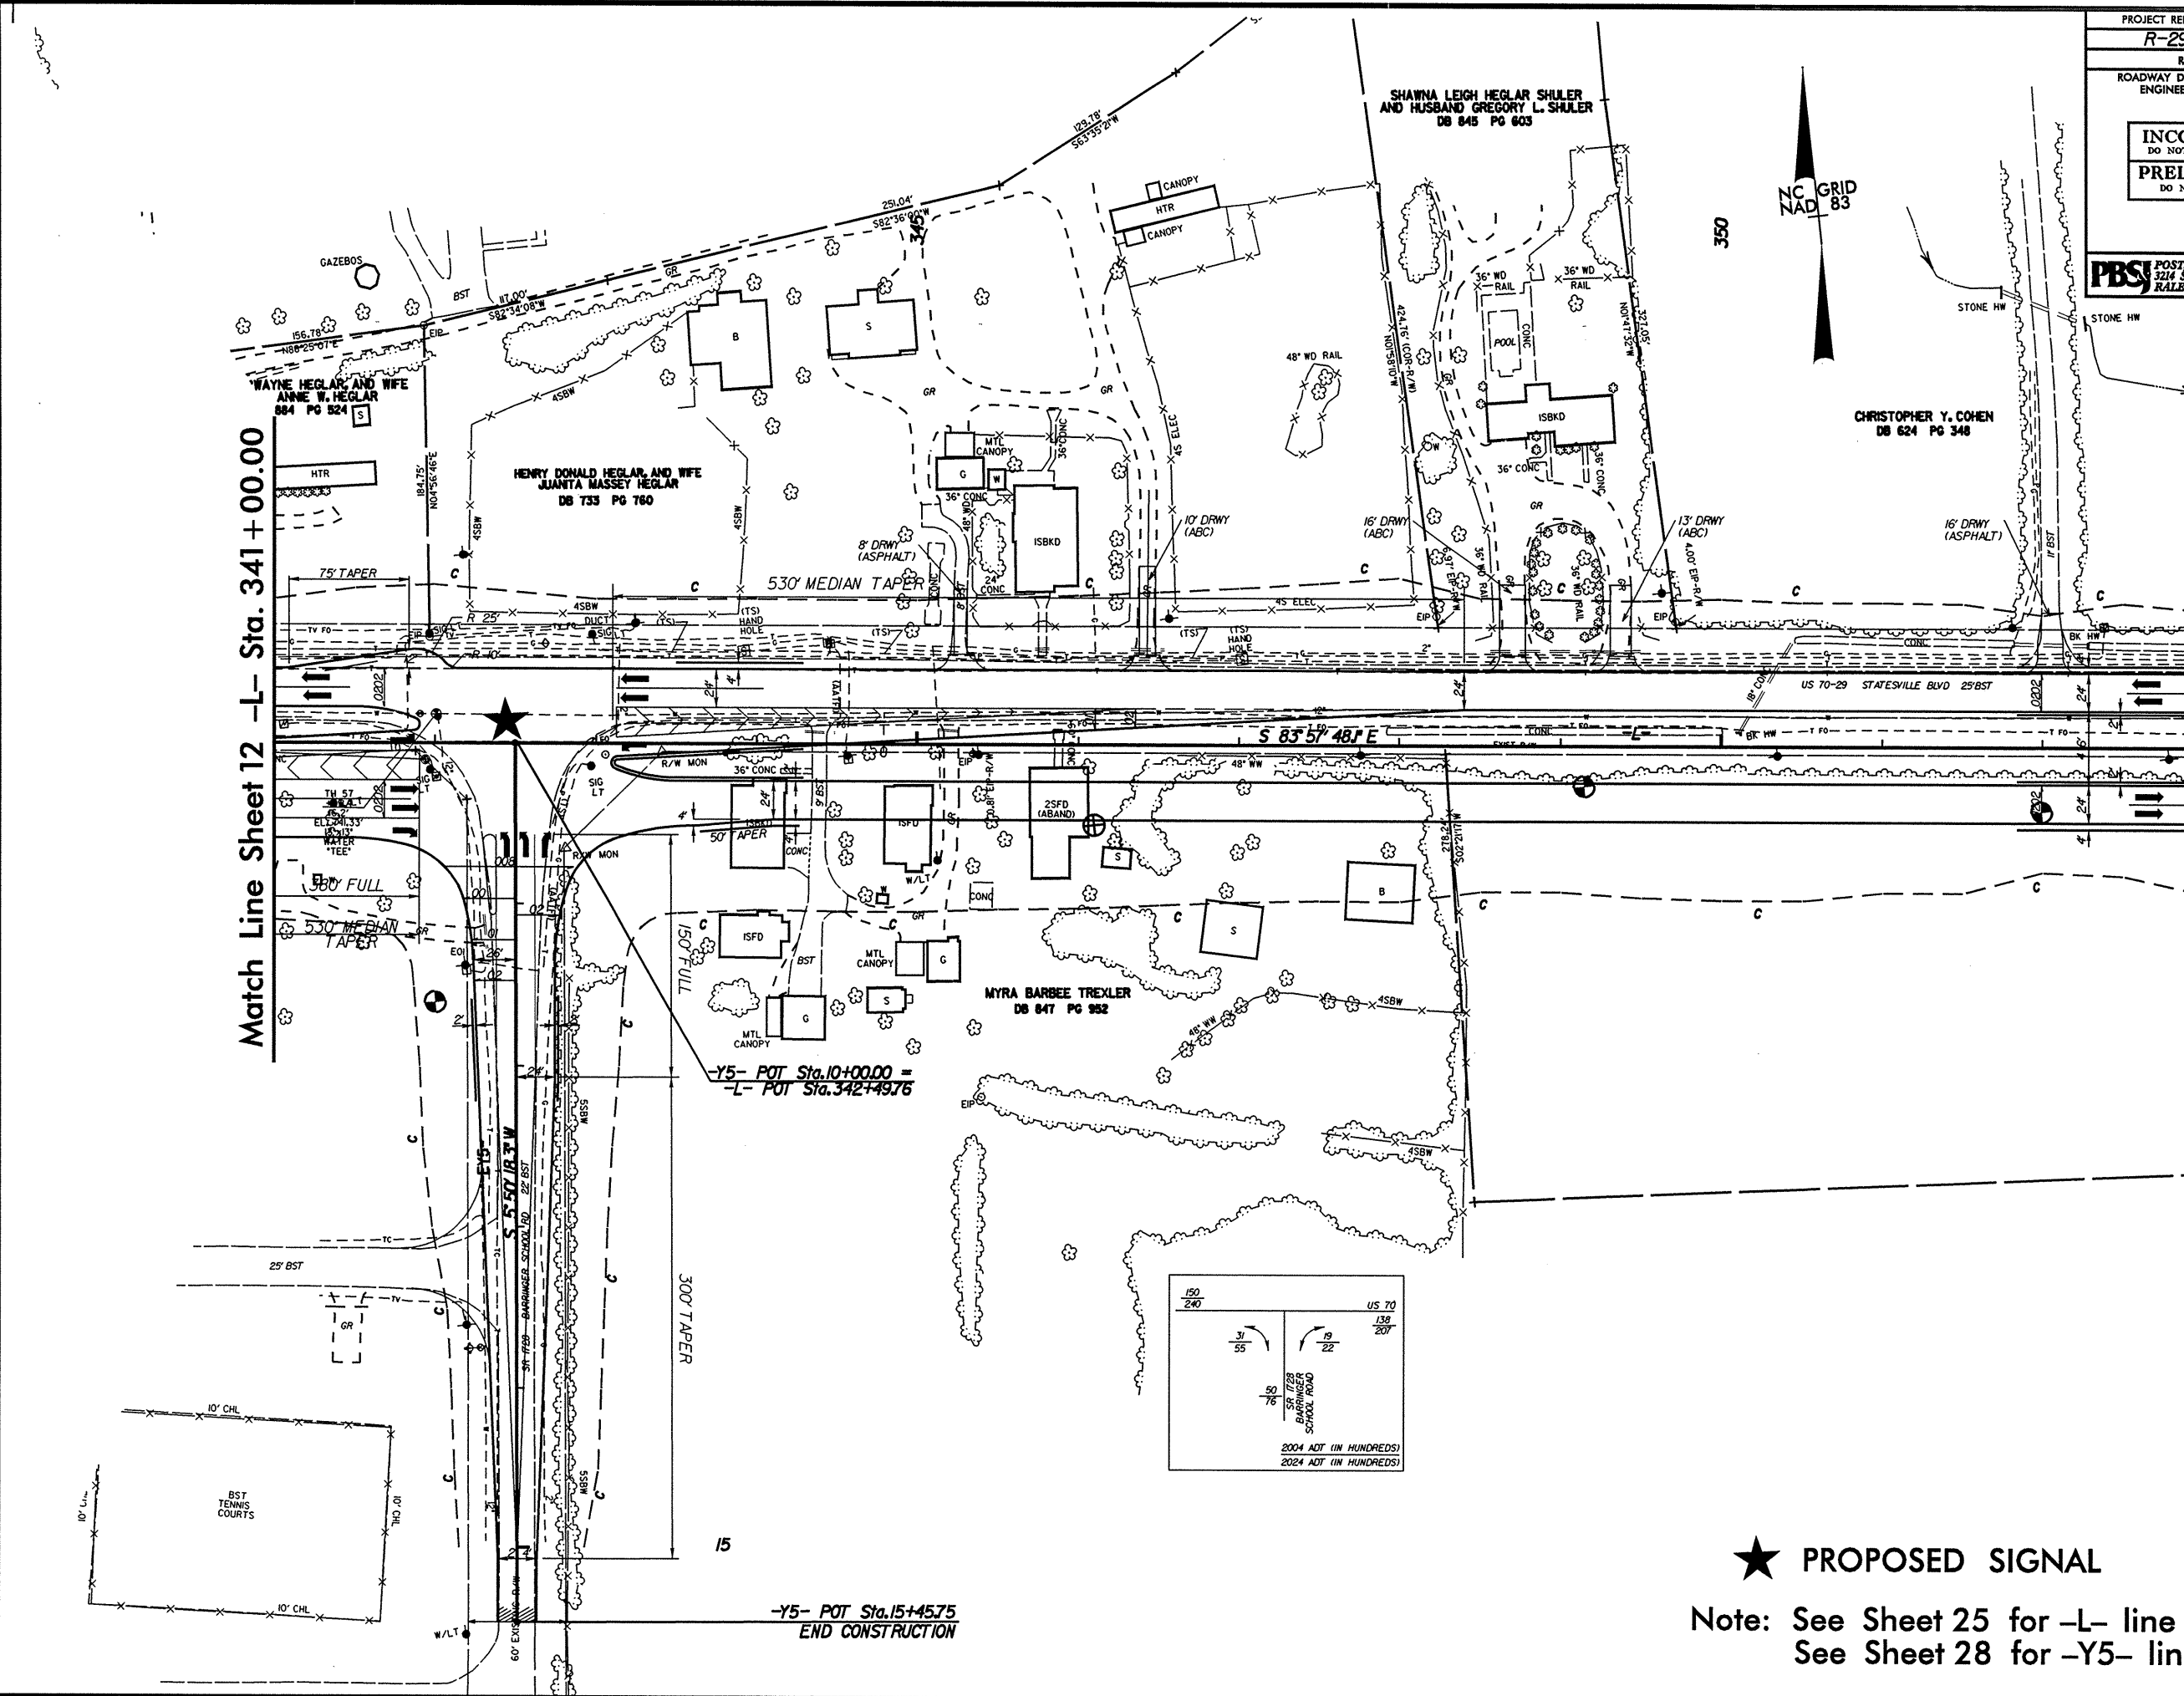

Match Line Sheet 12 -L- Sta. 341+00.00

Match Line Sheet 14 -L- Sta. 353+00.00




REVISIONS

8/17/99

-Y5- POT Sta. 10+00.00 =  
-L- POT Sta. 342+49.76

-Y5- POT Sta. 15+45.75  
END CONSTRUCTION

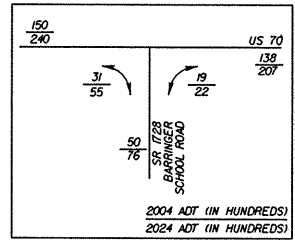

★ PROPOSED SIGNAL

Note: See Sheet 25 for -L- line profile  
See Sheet 28 for -Y5- line profile