


PROJECT REFERENCE NO. R-2911D	SHEET NO. 10
RWY SHEET NO.	
ROADWAY DESIGN ENGINEER	HYDRAULICS ENGINEER
INCOMPLETE PLANS DO NOT USE FOR R/W ACQUISITION PRELIMINARY PLANS DO NOT USE FOR CONSTRUCTION	
PBS POST, BUCKLEY, SCHUH & JERNIGAN, INC. 3214 SPRING FOREST ROAD RALEIGH, NORTH CAROLINA 27616	

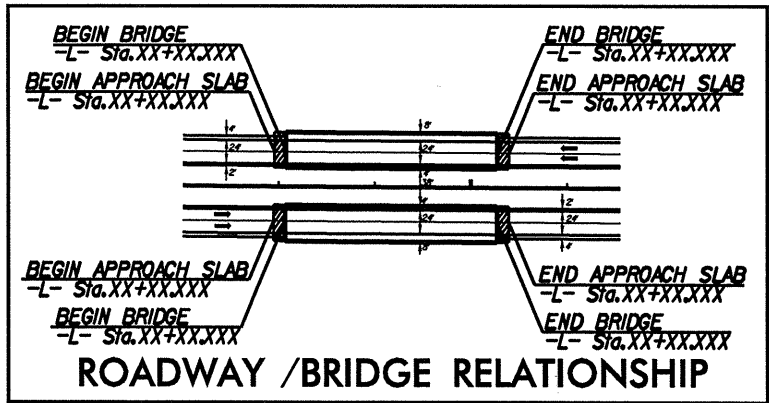


-L-		
PIs Sta 307+59.56	PI Sta 309+35.83	PIs Sta 311+12.04
Θs = 0° 35' 52.3"	Δ = 2° 42' 54.4" (LT)	Θs = 0° 35' 52.3"
Ls = 120.00'	D = 0° 59' 47.2"	Ls = 120.00'
LT = 80.00'	L = 272.48'	LT = 80.00'
ST = 40.00'	T = 136.26'	ST = 40.00'
	R = 5750.00'	
	SE = 0.03	
	DS = 60 MPH	



Match Line Sheet 9 -L- Sta. 302+00.00

Match Line Sheet 11 -L- Sta. 315+00.00

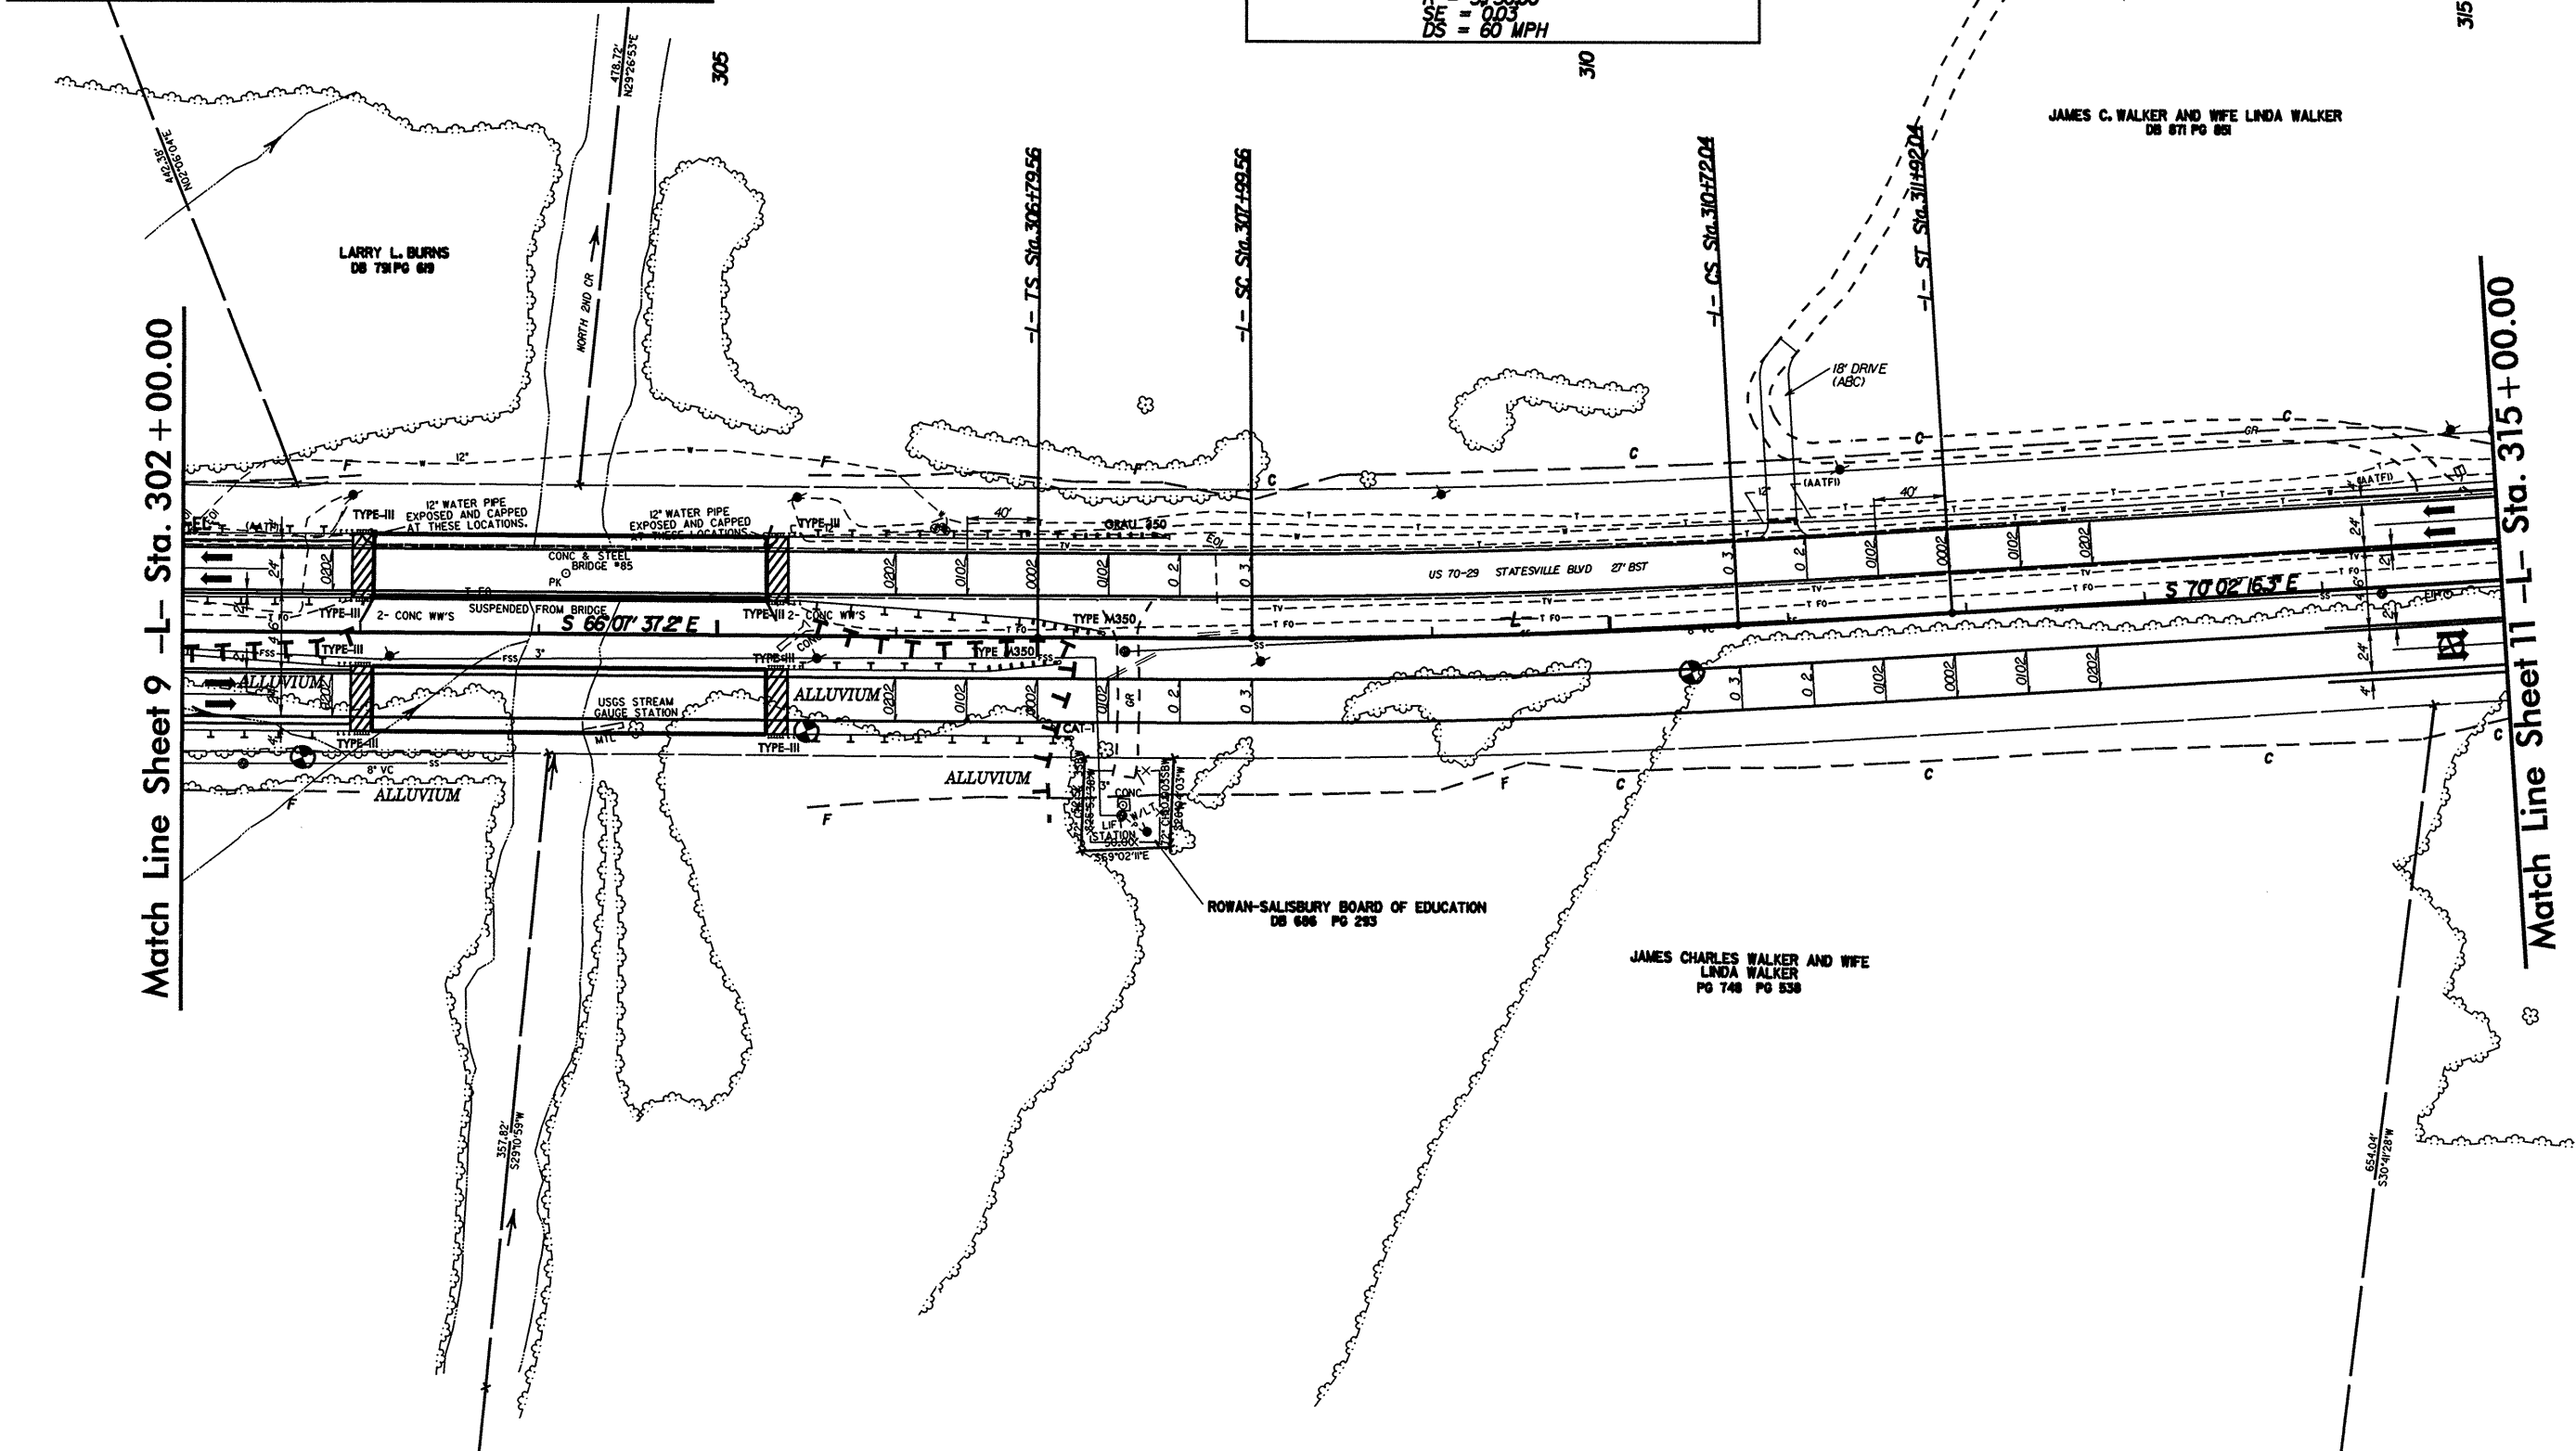

REVISIONS

8/17/99

Note: See Sheet 22 for -L- line profile