


8/17/99

| | |
|--|-----------------------|
| PROJECT REFERENCE NO. R-2911D | SHEET NO. 8 |
| RW SHEET NO. | |
| ROADWAY DESIGN ENGINEER | HYDRAULICS ENGINEER |
| INCOMPLETE PLANS DO NOT USE FOR R/W ACQUISITION PRELIMINARY PLANS DO NOT USE FOR CONSTRUCTION | |
| PBS POST, BUCKLEY, SCHUH & JERNIGAN, INC. 3214 SPRING FOREST ROAD RALEIGH, NORTH CAROLINA 27616 | |

REVISIONS

Match Line Sheet 7 -L- Sta. 276 + 00.00

Match Line Sheet 9 -L- Sta. 289 + 00.00

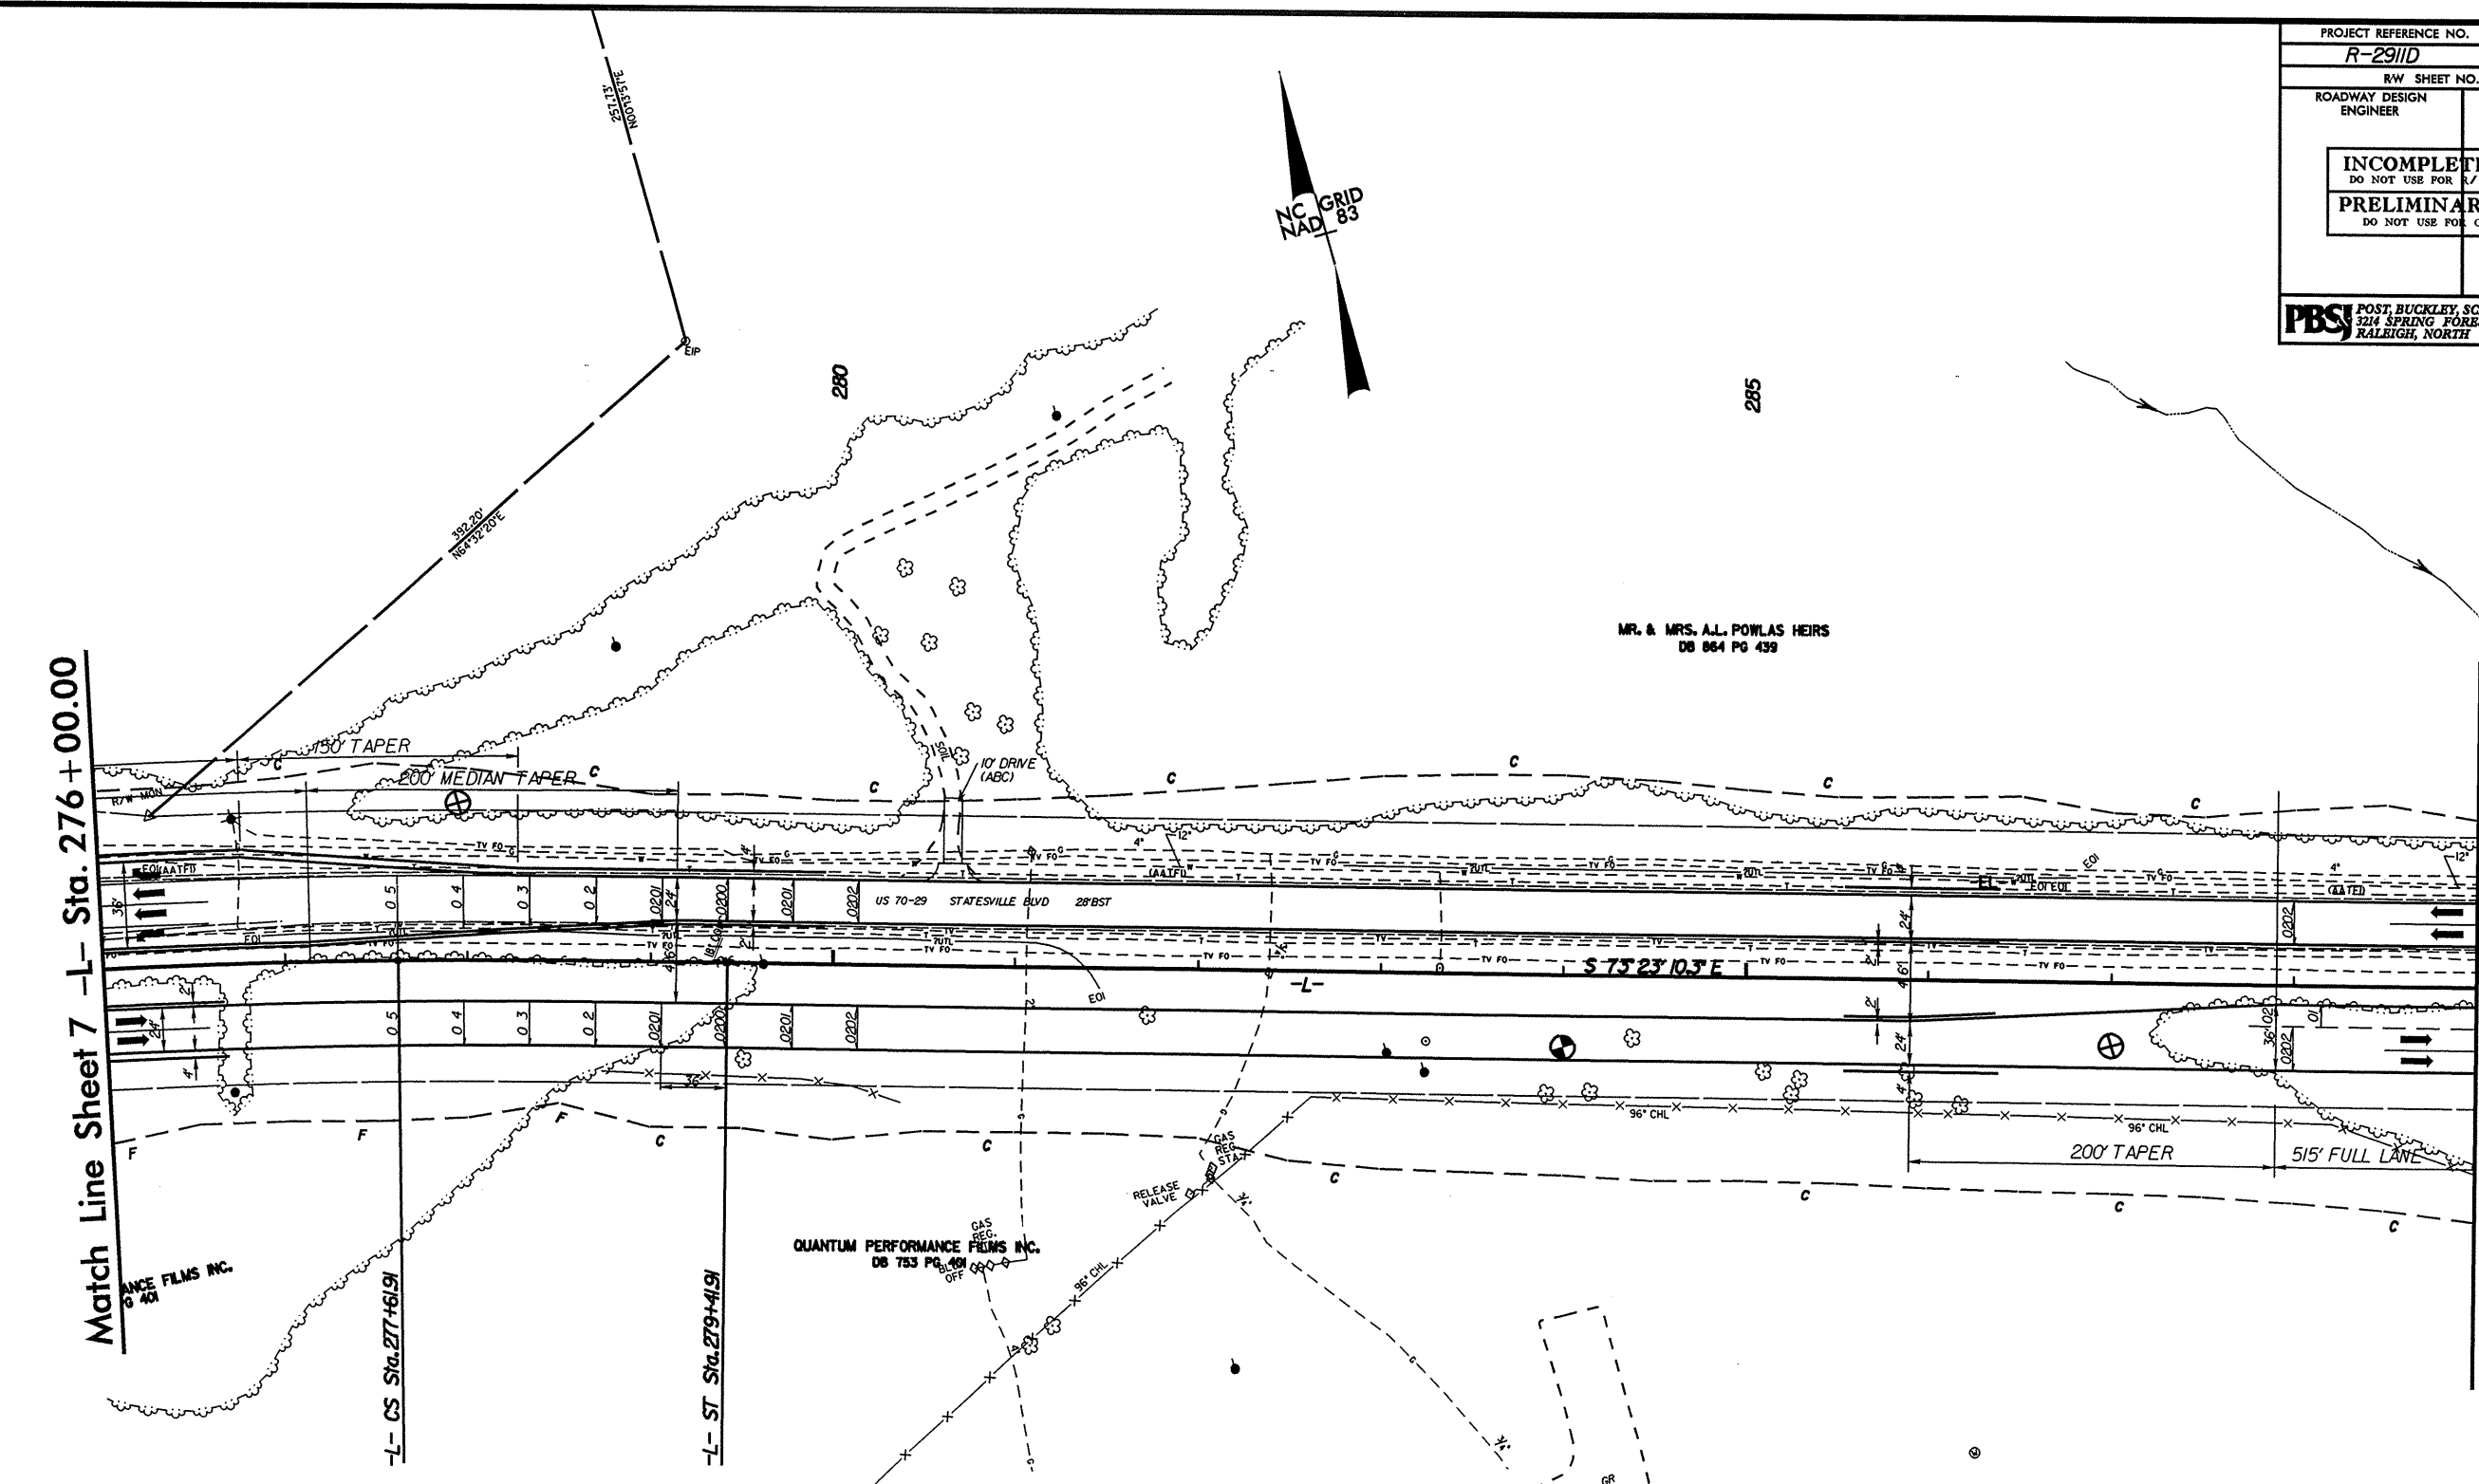

| | |
|---|---|
| -L- PI Sta 268+02.05 $\Delta = 29^{\circ} 37' 23.7''$ (RT) $D = 1^{\circ} 30' 28.0''$ $L = 1964.69$ $T = 1004.83$ $R = 3800.00$ $SE = 0.05$ $DS = 65$ MPH | -L- PI Sta 278+21.91 $\theta_s = 1^{\circ} 21' 25.2''$ $L_s = 180.00$ $LT = 120.00$ $ST = 60.00$ |
|---|---|

Note: See Sheet 20 for -L- line profile