




DRIVEWAYS -D1- & -D2-

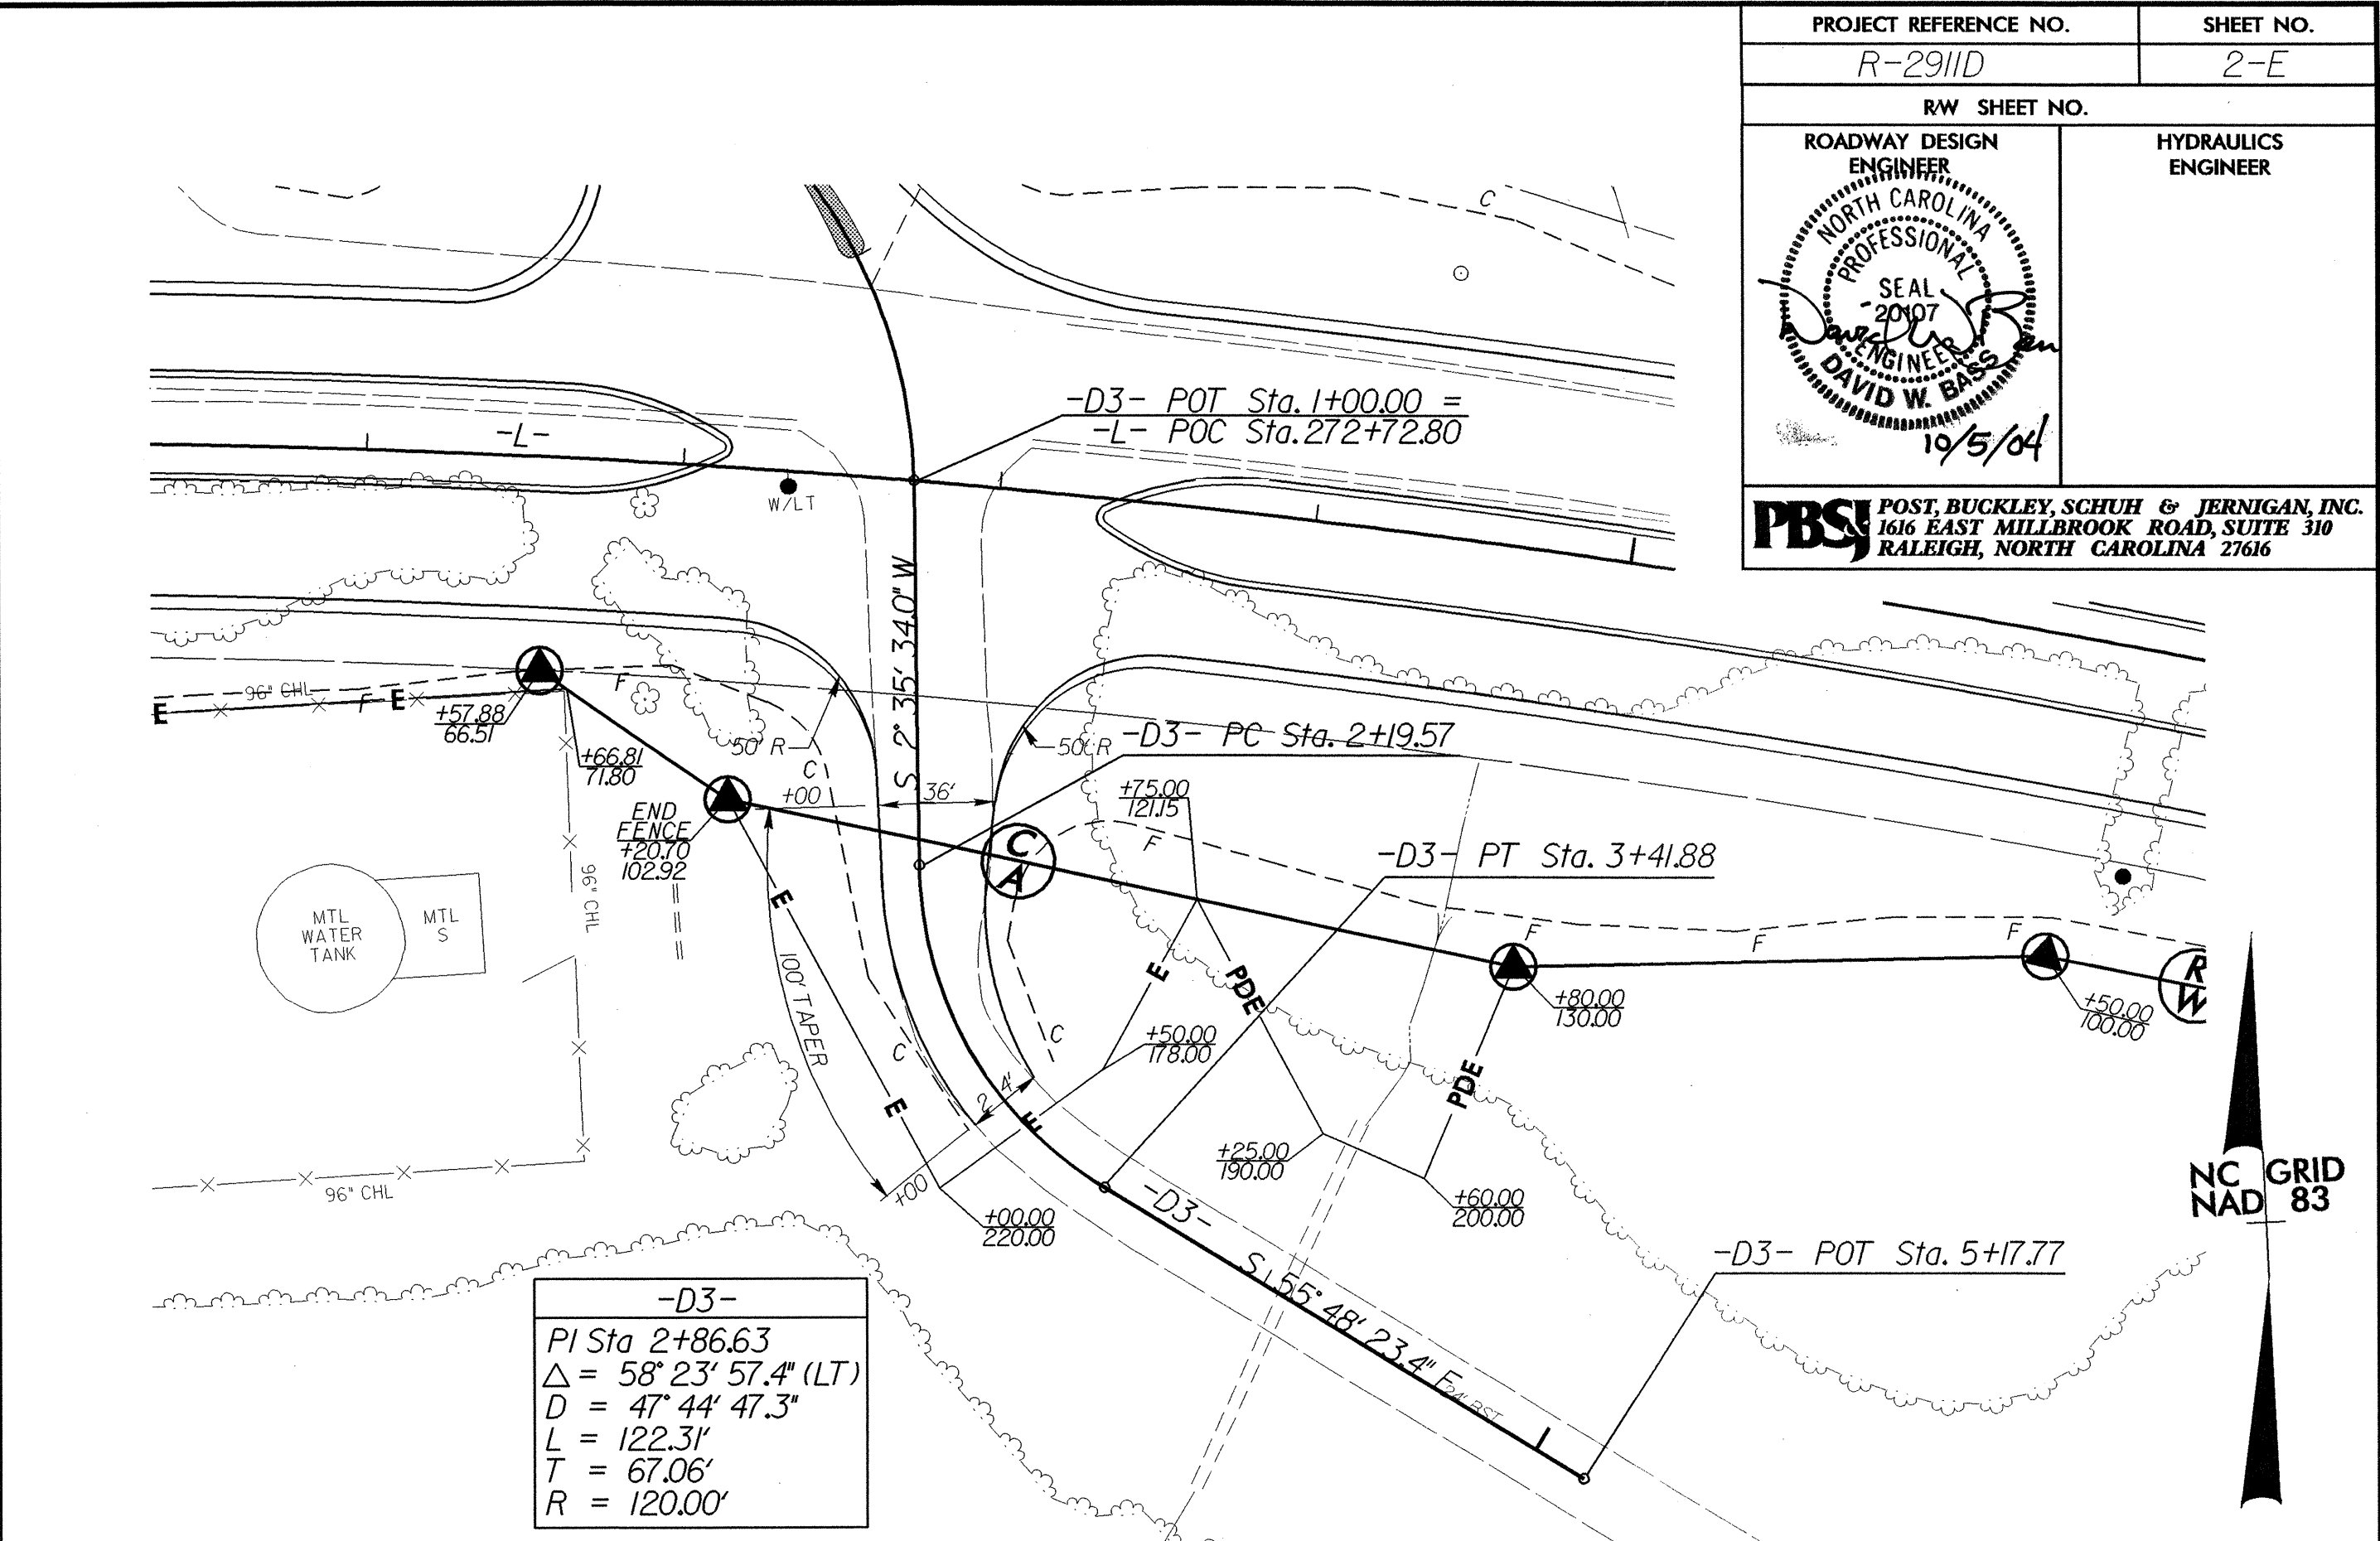

DRIVEWAY -D3-

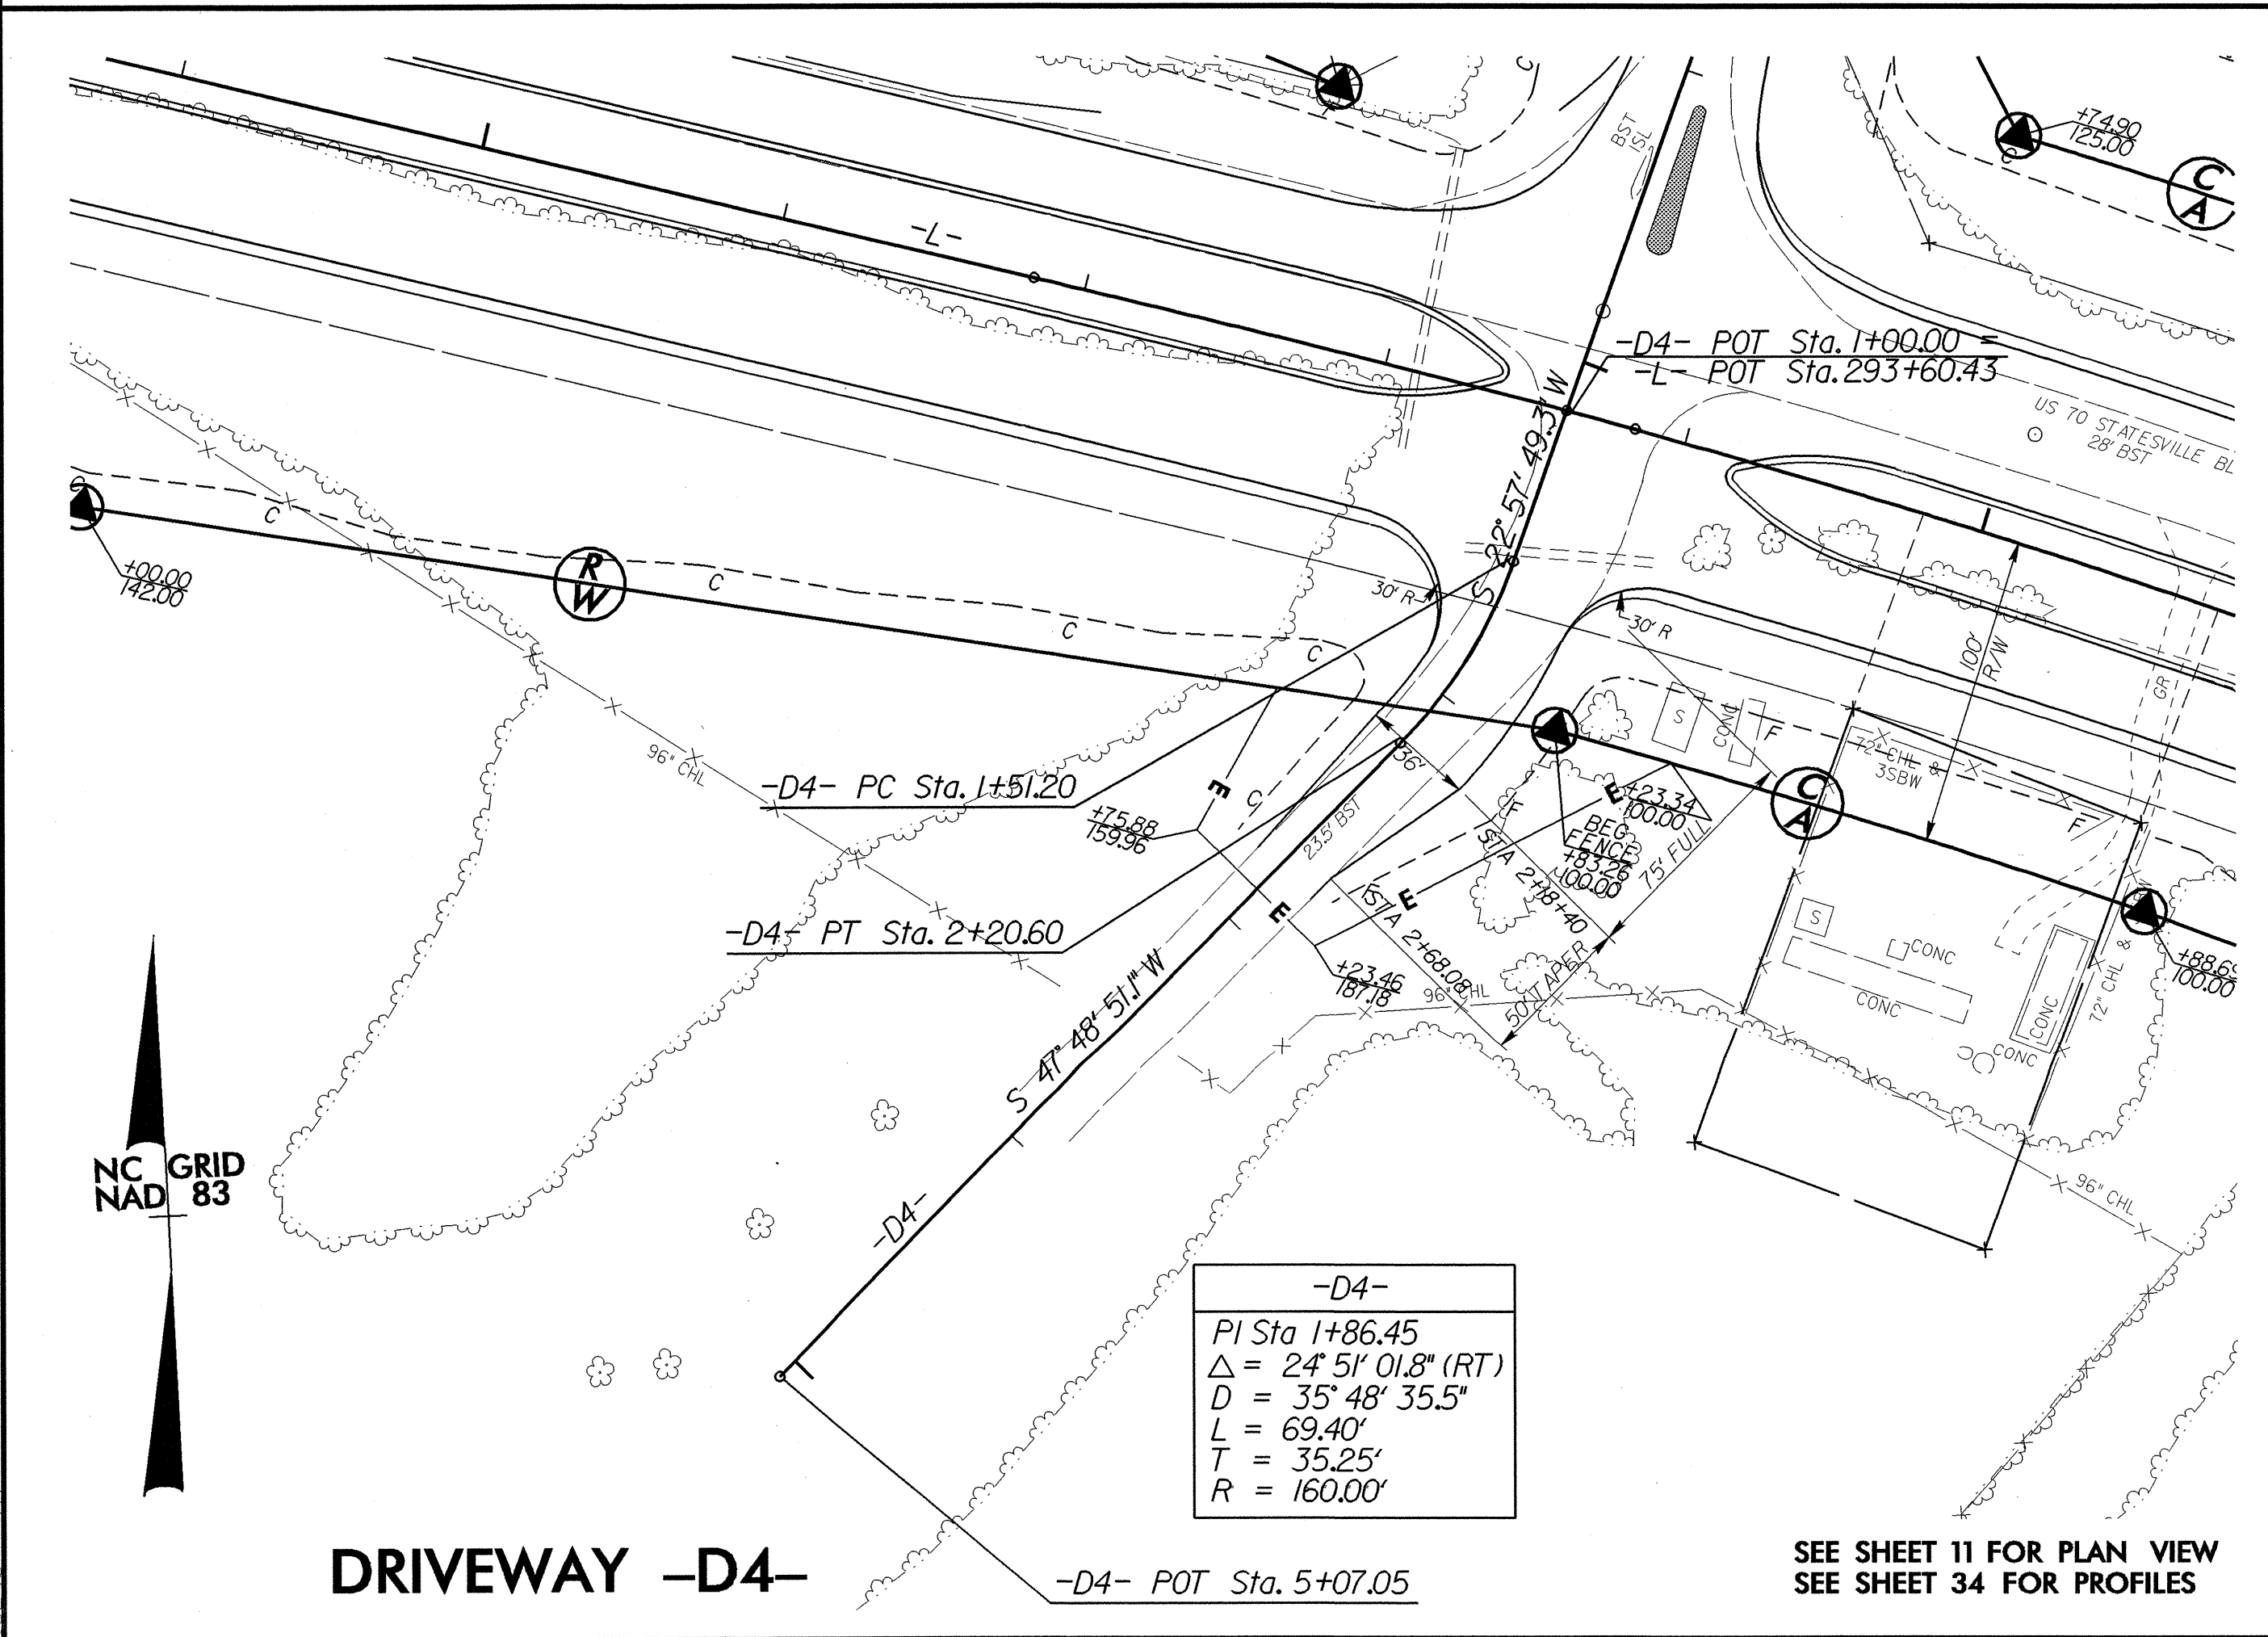

DRIVEWAY -D4-

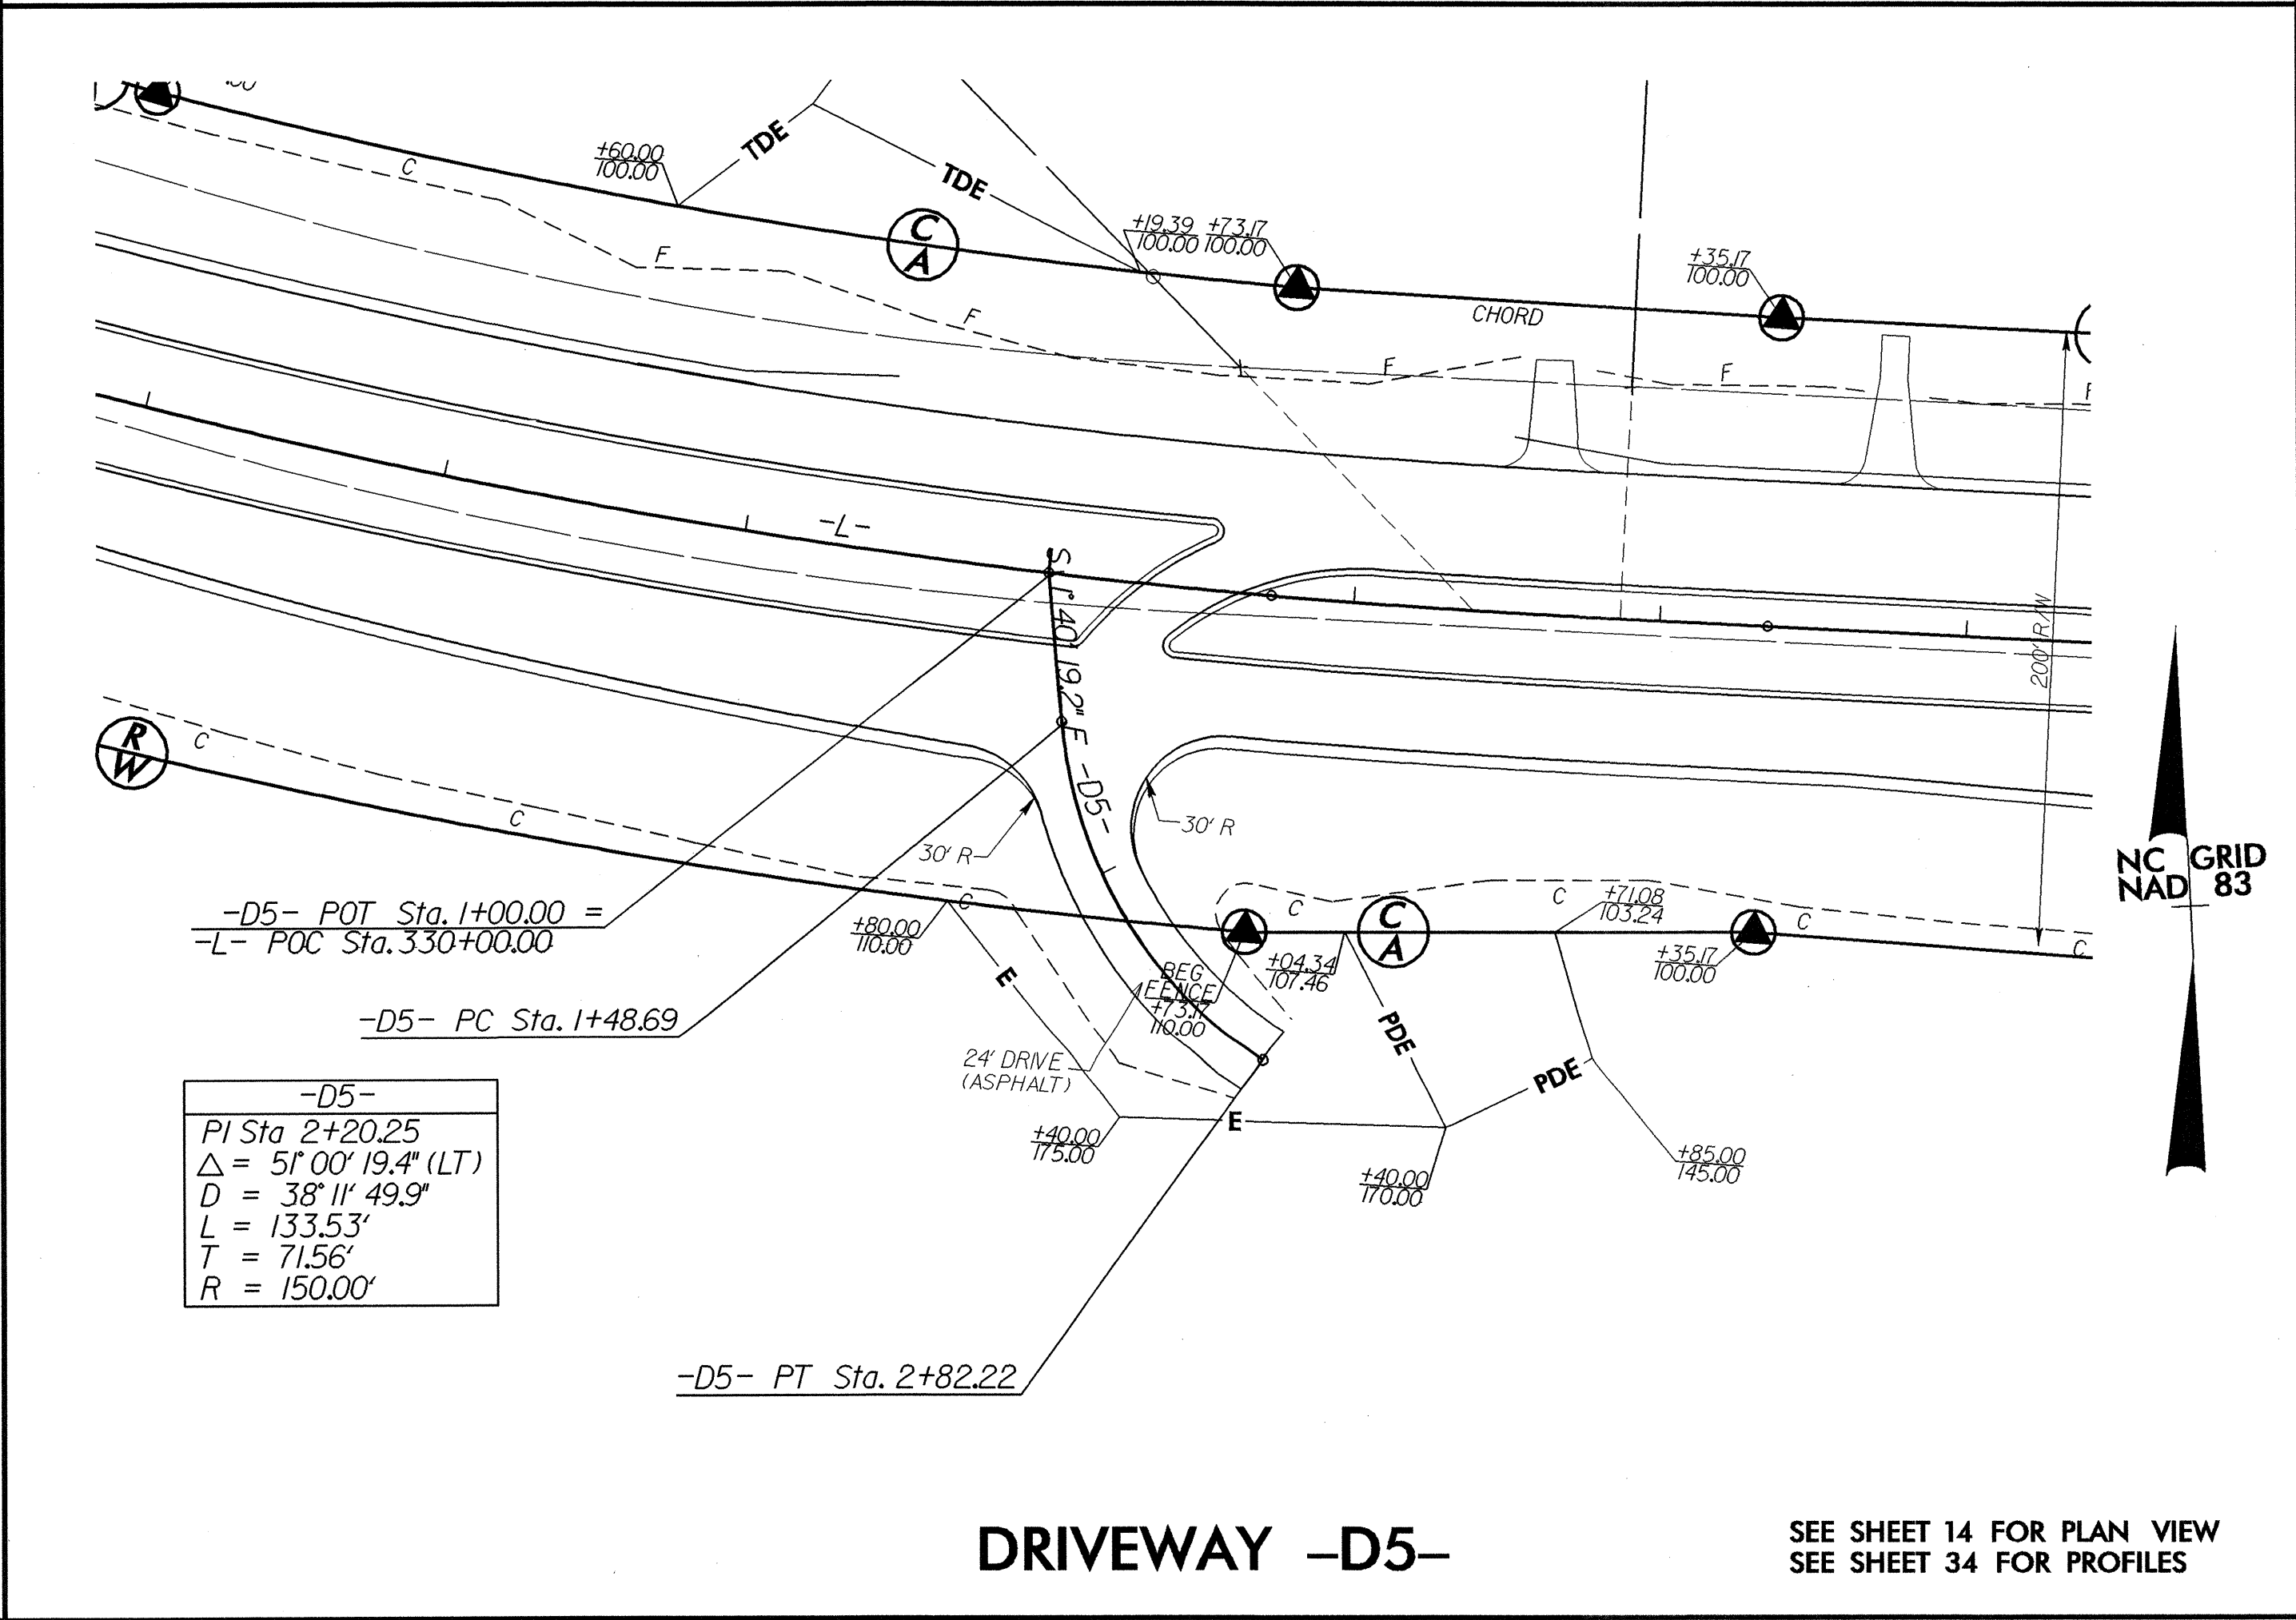

DRIVEWAY -D5-

REVISIONS

8/17/99

01-SEP-2004 14:04
 P:\Roadway\Proj\R-2911.d\rdy-driveway-psh.dgn
 2/2/04