


END PROJECT R-2911D
 -L- STA 371+45.89

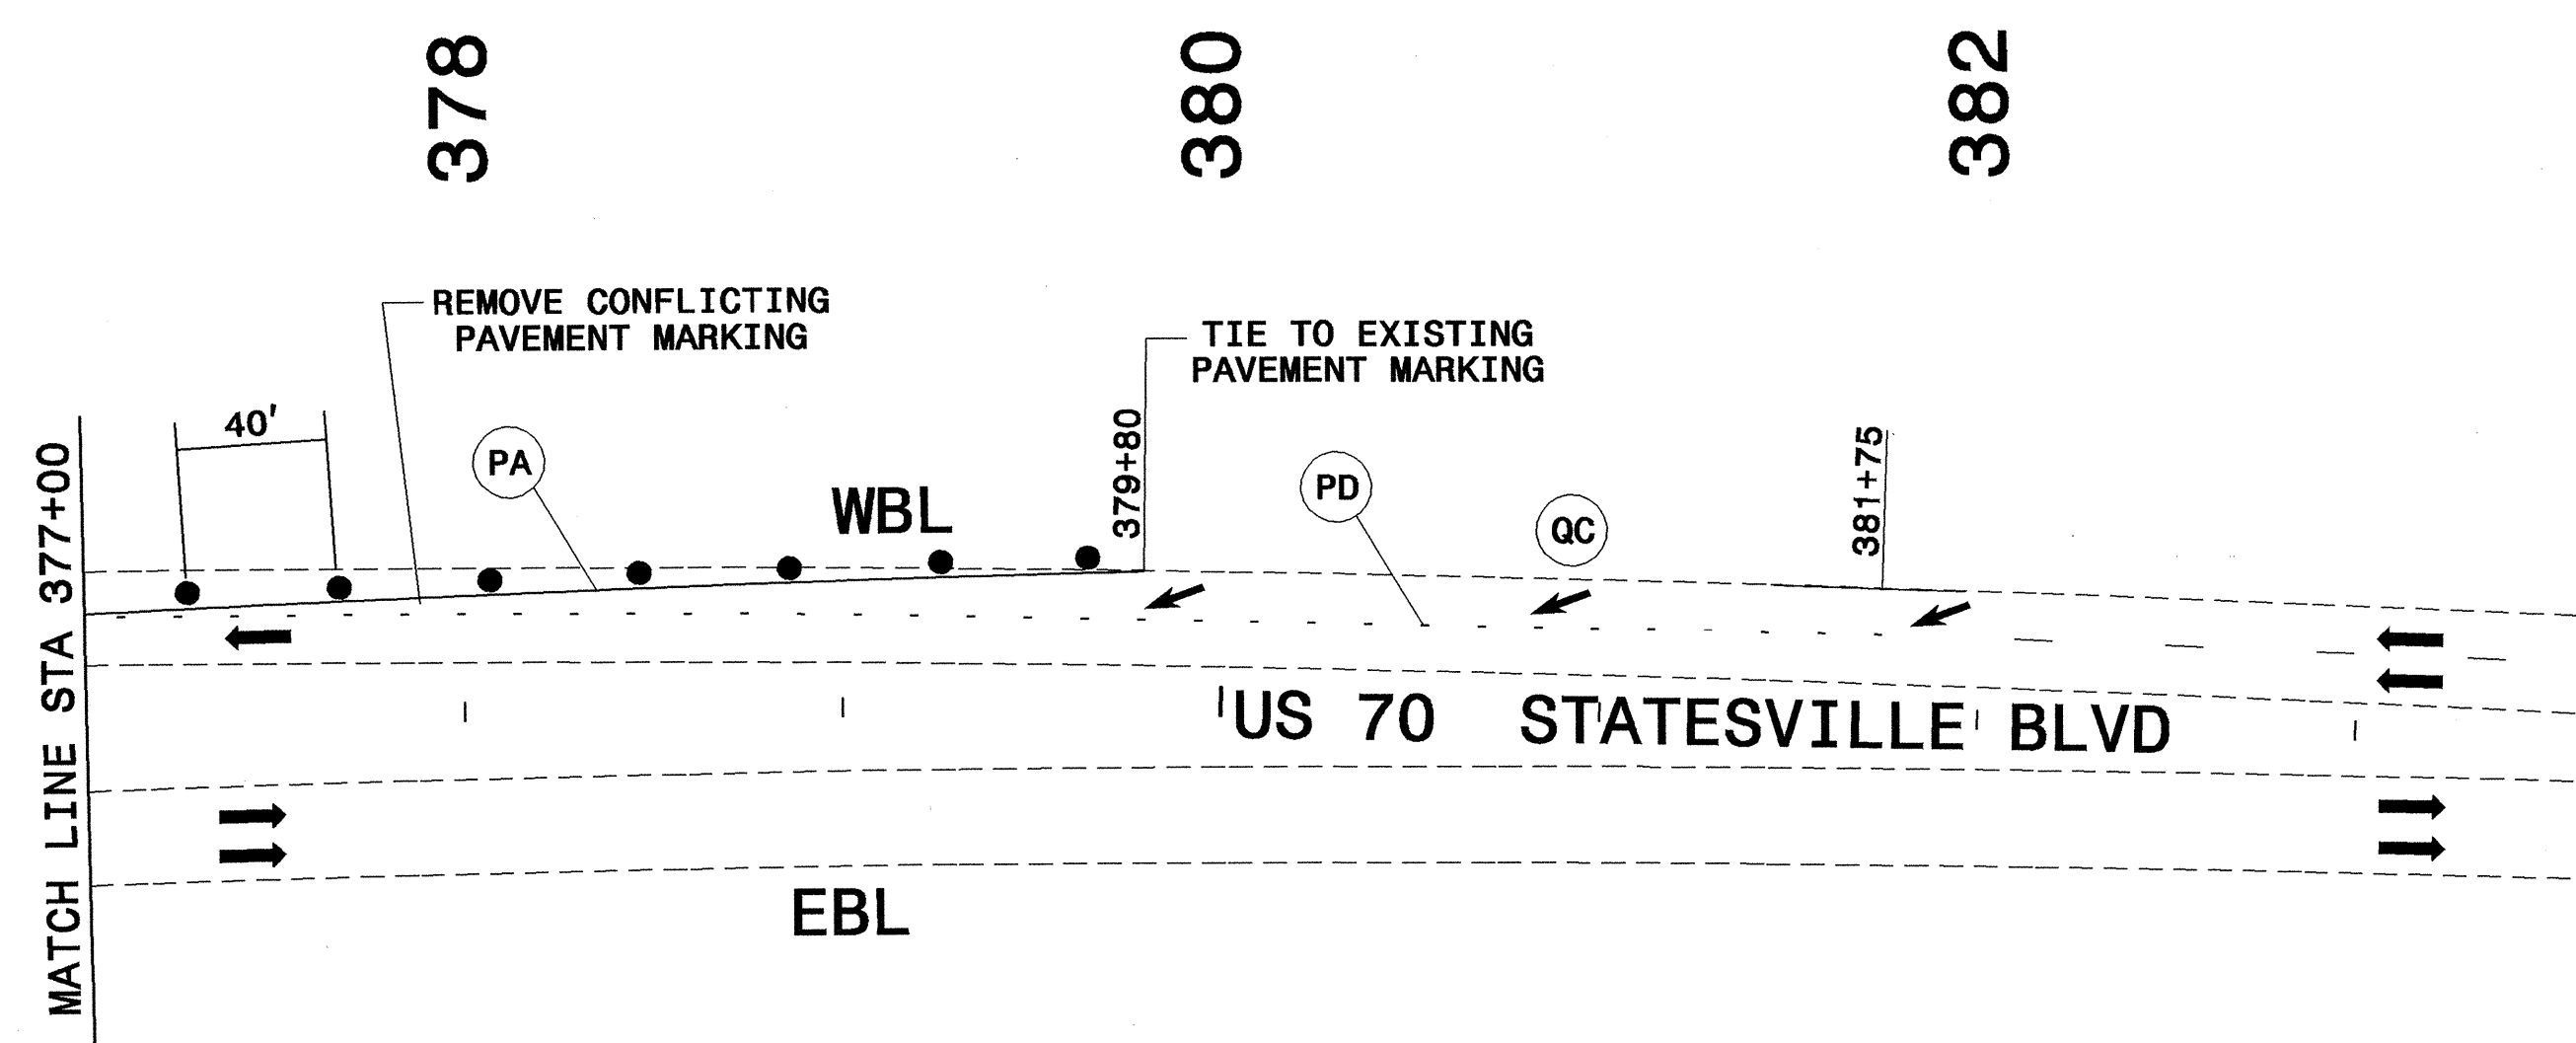

	PROPOSED CONSTRUCTION (LANE CLOSURES REQUIRED)
	PROPOSED CONSTRUCTION (AWAY FROM TRAFFIC)
	PAVEMENT REMOVAL

NOTE:
 REFER TO RSD 1205.06 FOR LANE
 DROP MARKING APPLICATION

APPROVED: <i>[Signature]</i> DATE: 9-7-04	PHASE II DETAIL STA 363+00 TO STA 383+00		
	SCALE: 1" = 50'		
	DATE: 08/27/04		REVISIONS
	DWG. BY: MAS		
	DESIGN BY: JMH		
REVIEWED BY: RBE			