



212
212

214
214

216
216




220
220

226

228


BEGIN CONSTRUCTION R-2911D
 -L1- STA 210+93.47
 -L2- STA 210+89.94
 TIE TO EXISTING
 PAVEMENT MARKINGS

BEGIN PROJECT R-2911D
 -L- STA 225+00.00 LA=
 -L1- STA 225+00.00 LB=
 -L2- STA 225+00.00 LB

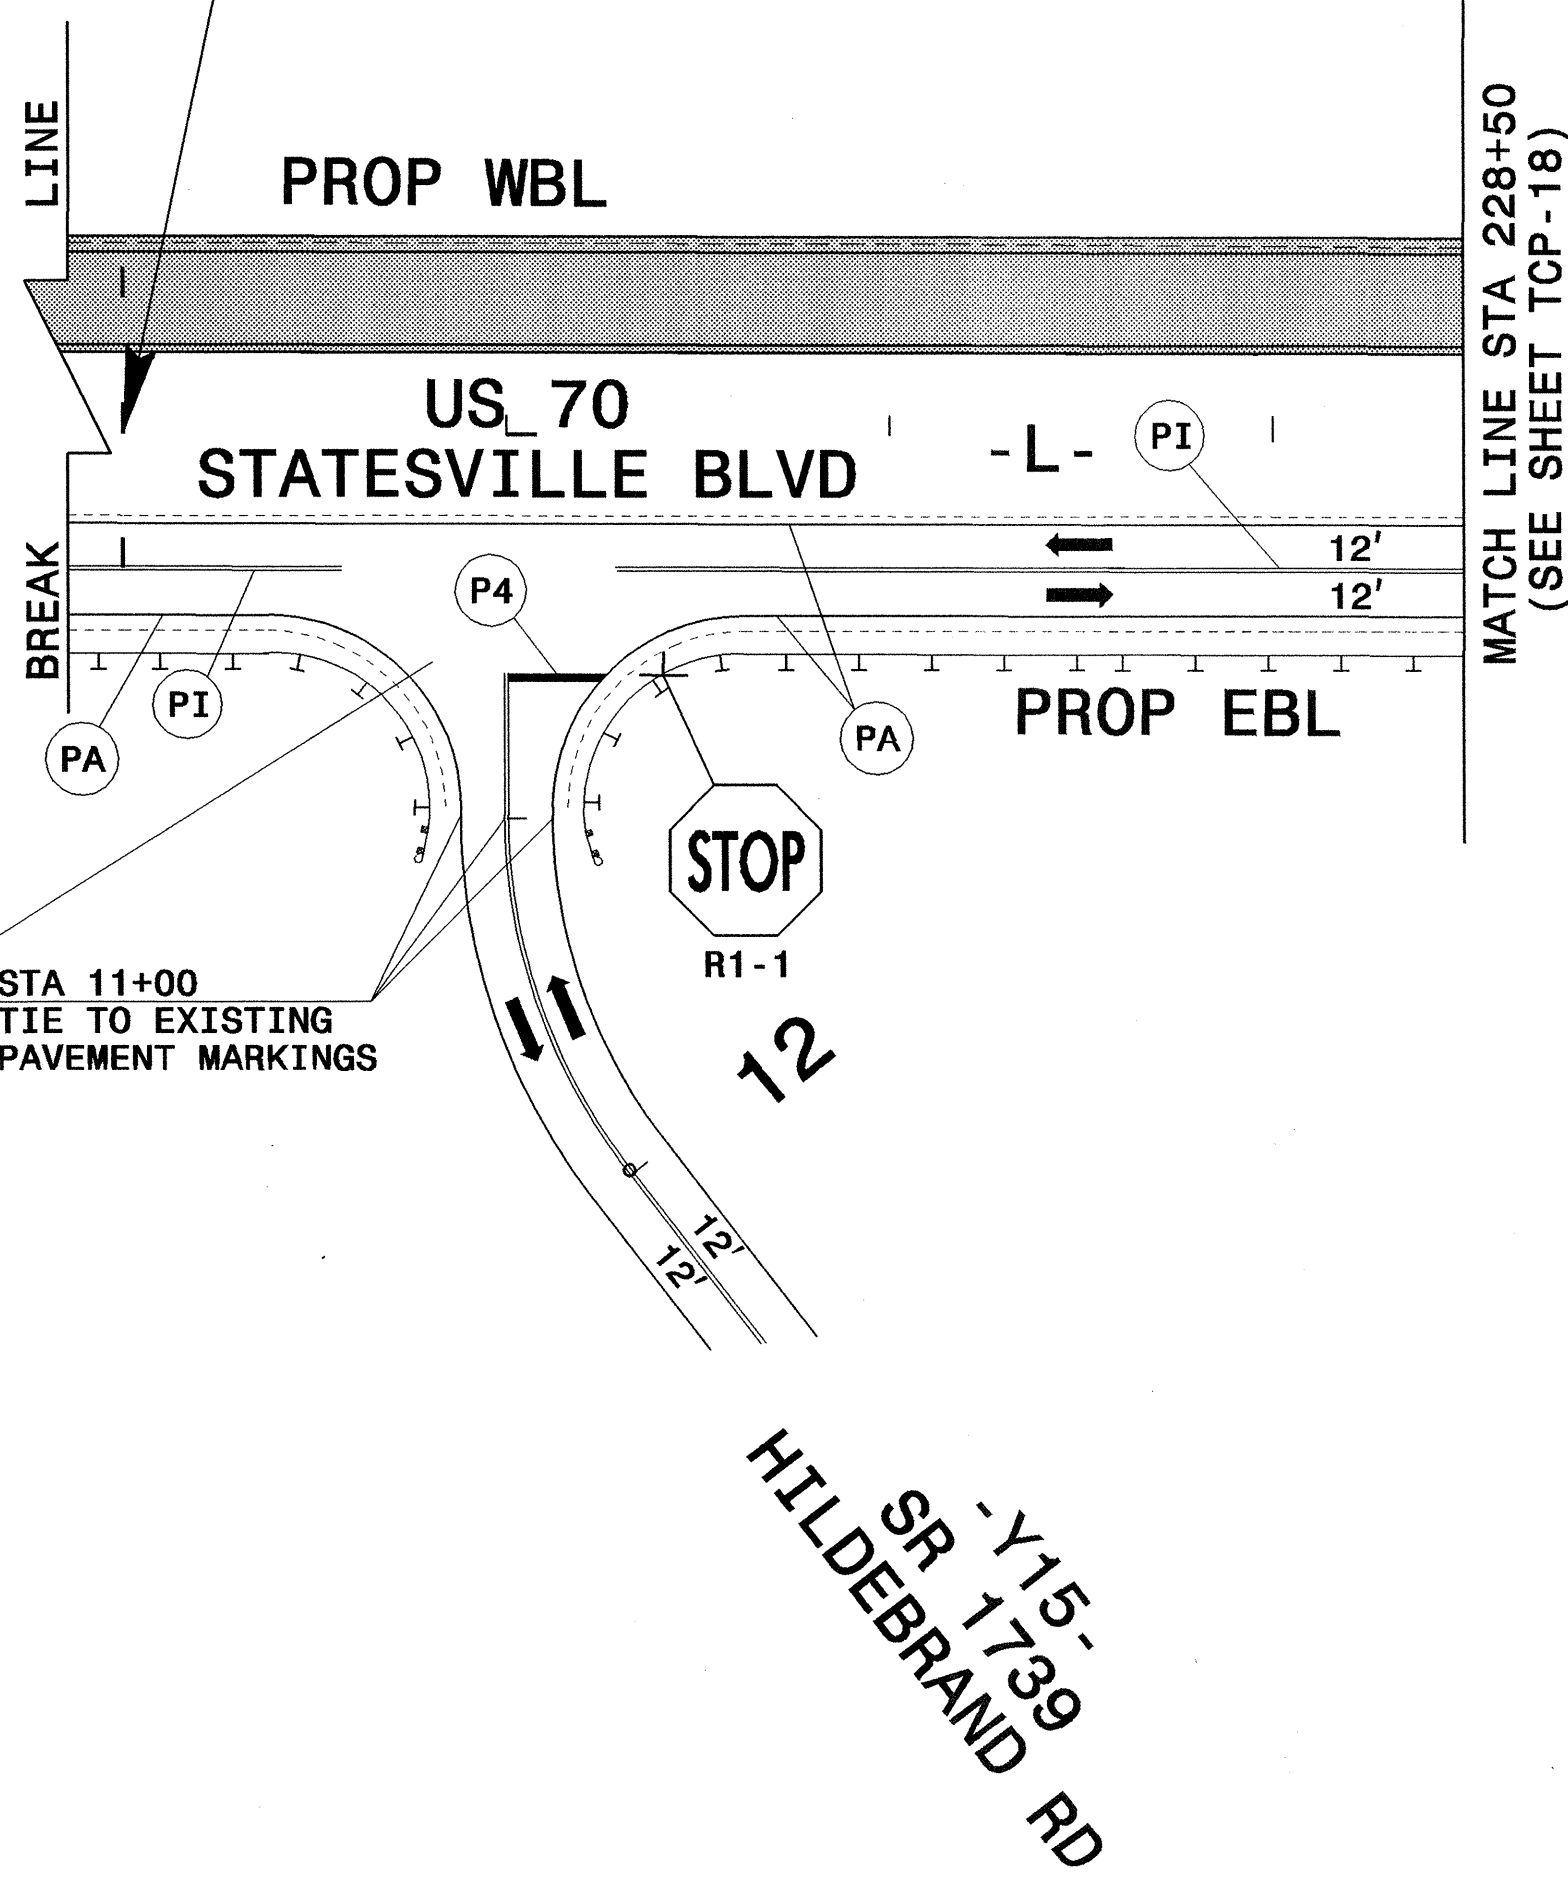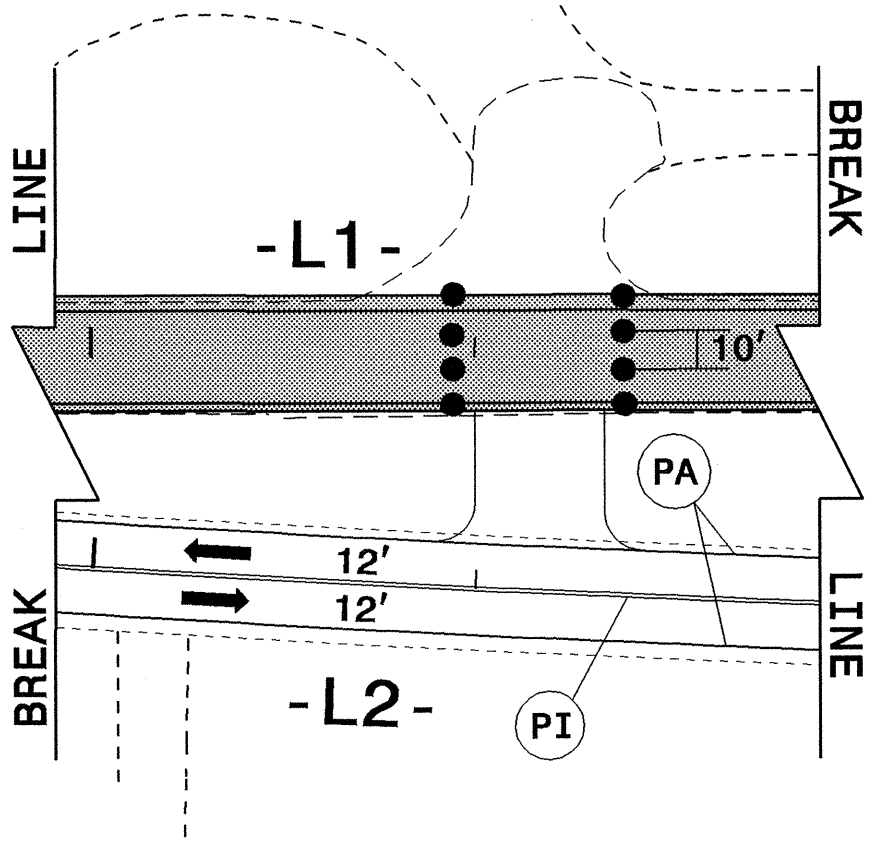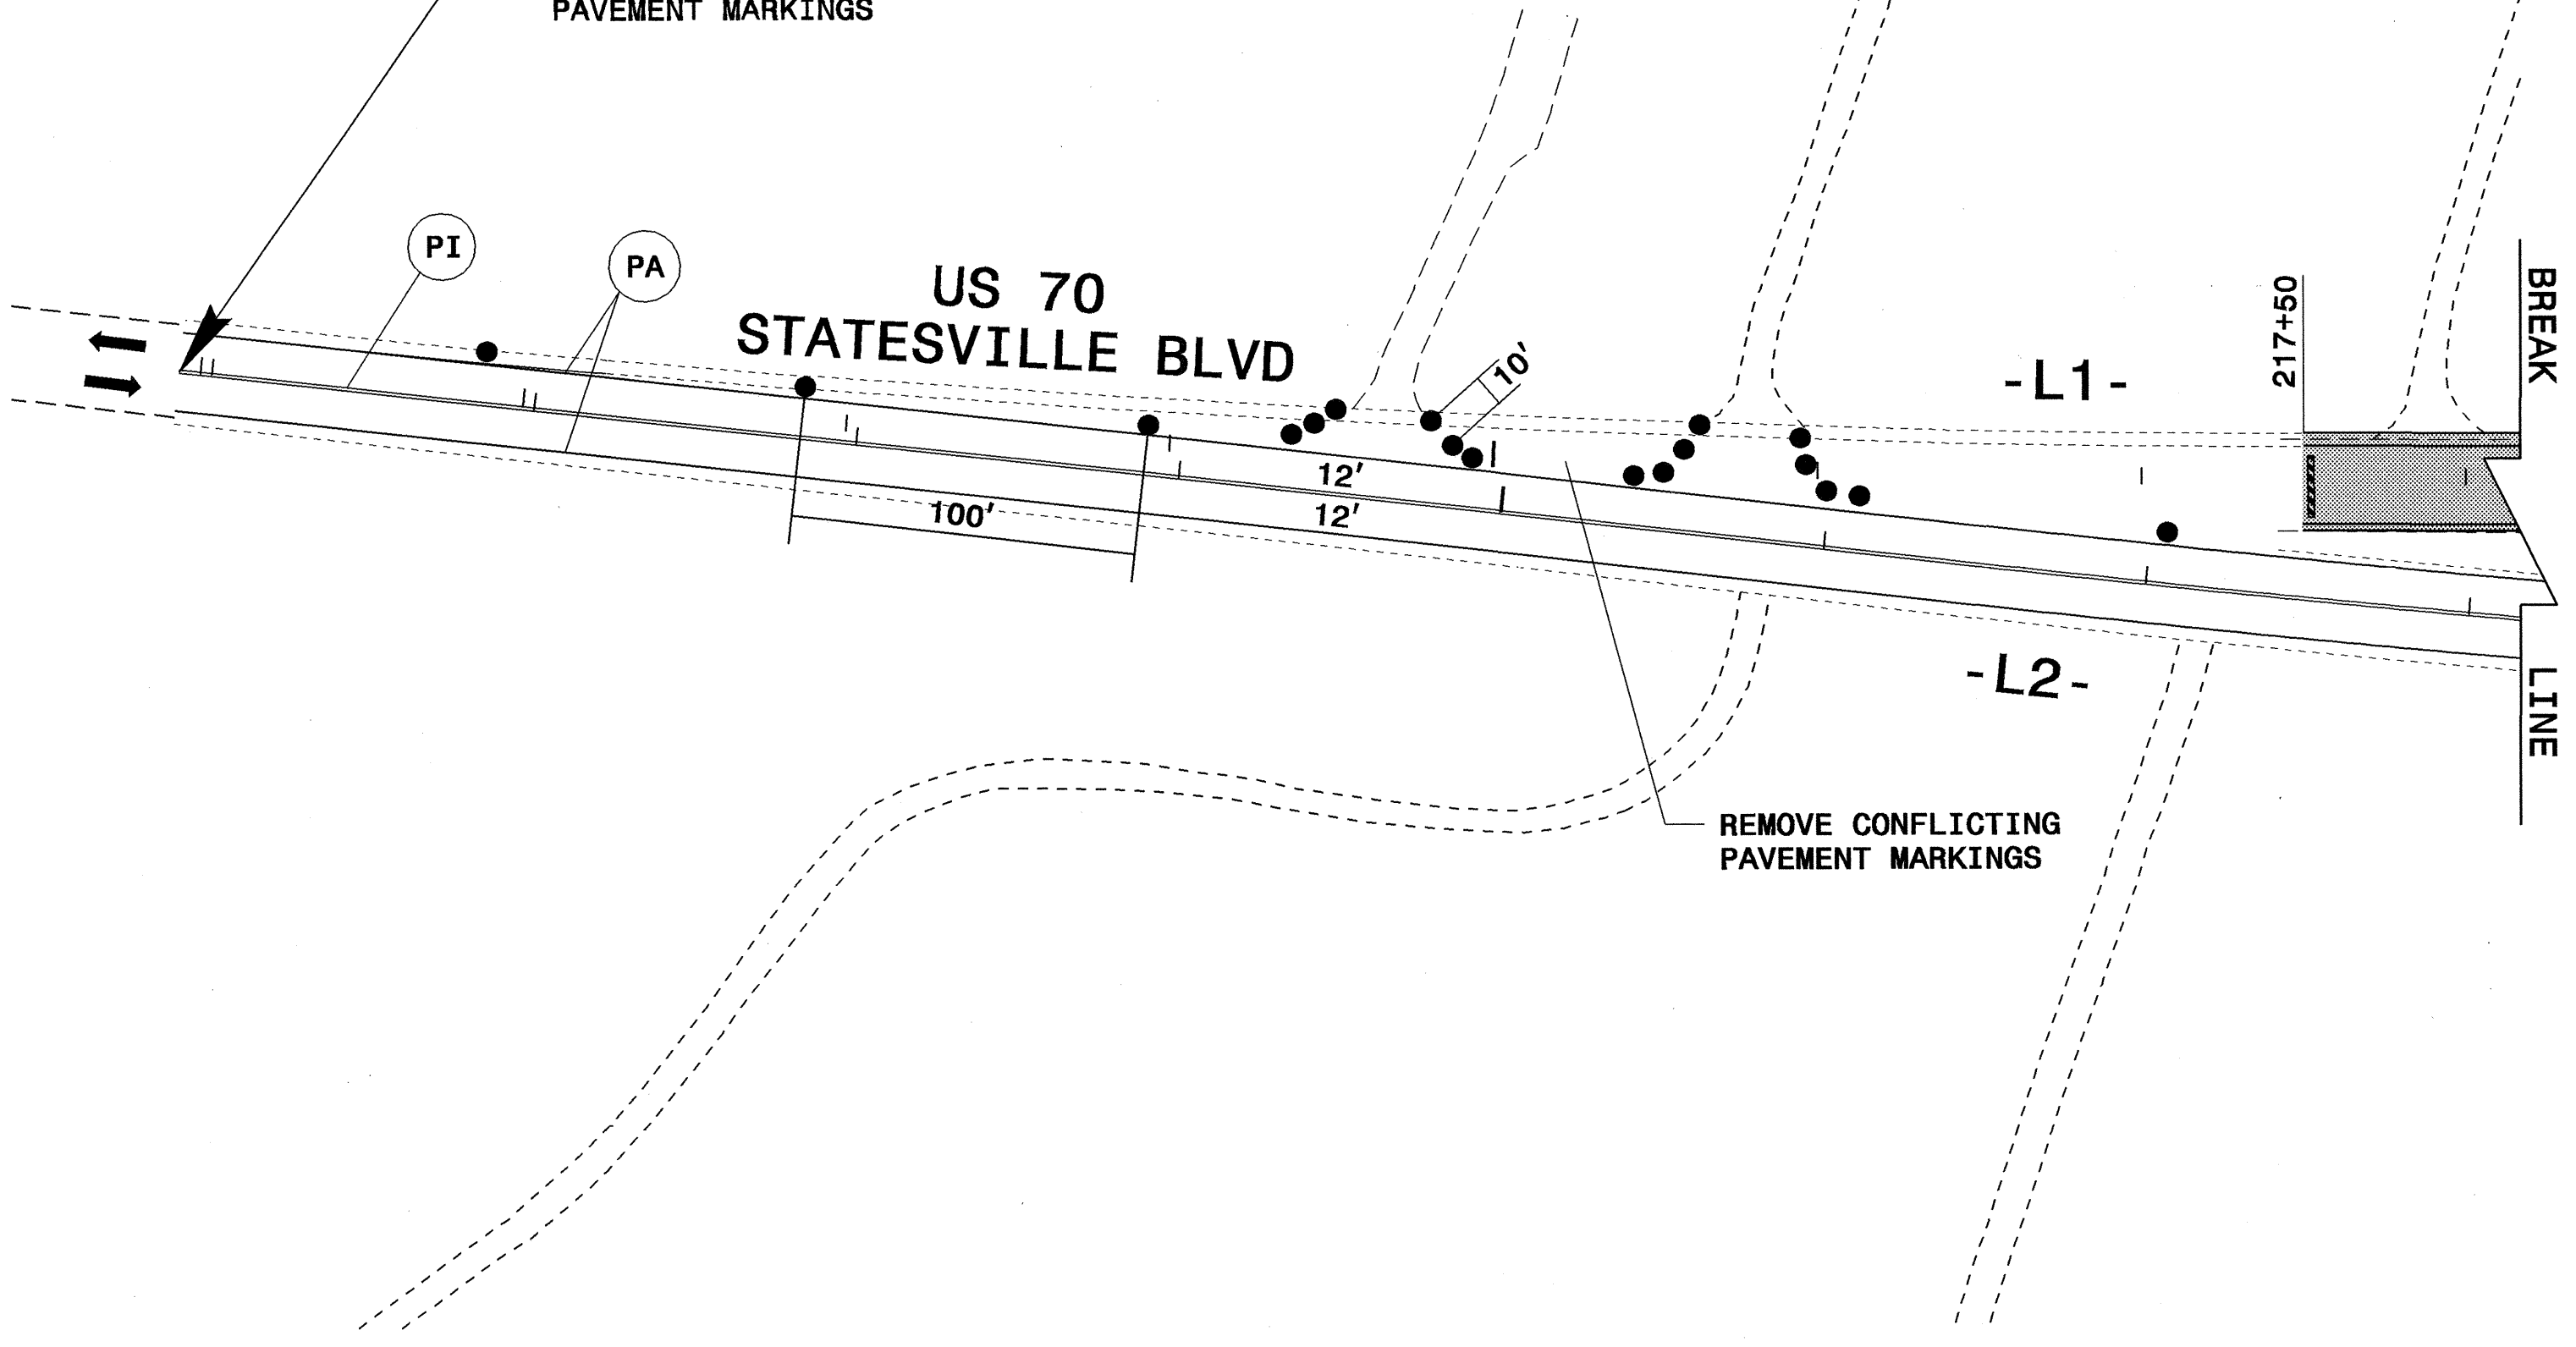


PROPOSED CONSTRUCTION
(AWAY FROM TRAFFIC)

APPROVED: *Rhonda B. Early* DATE: 9-7-04

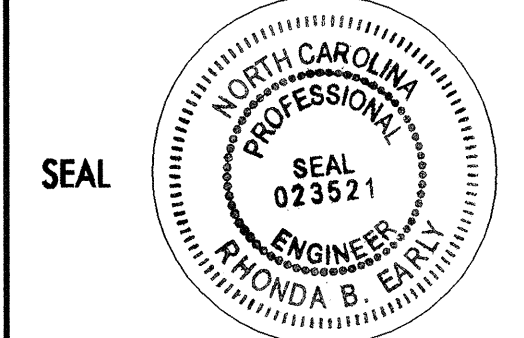

PHASE II DETAILS
 STA 210+90 TO 228+50

SCALE: 1" = 50'
 DATE: 08/27/04
 DWG. BY: MAS
 DESIGN BY: JMH
 REVIEWED BY: RBE

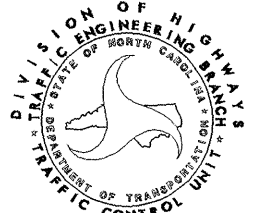

REVISIONS	