
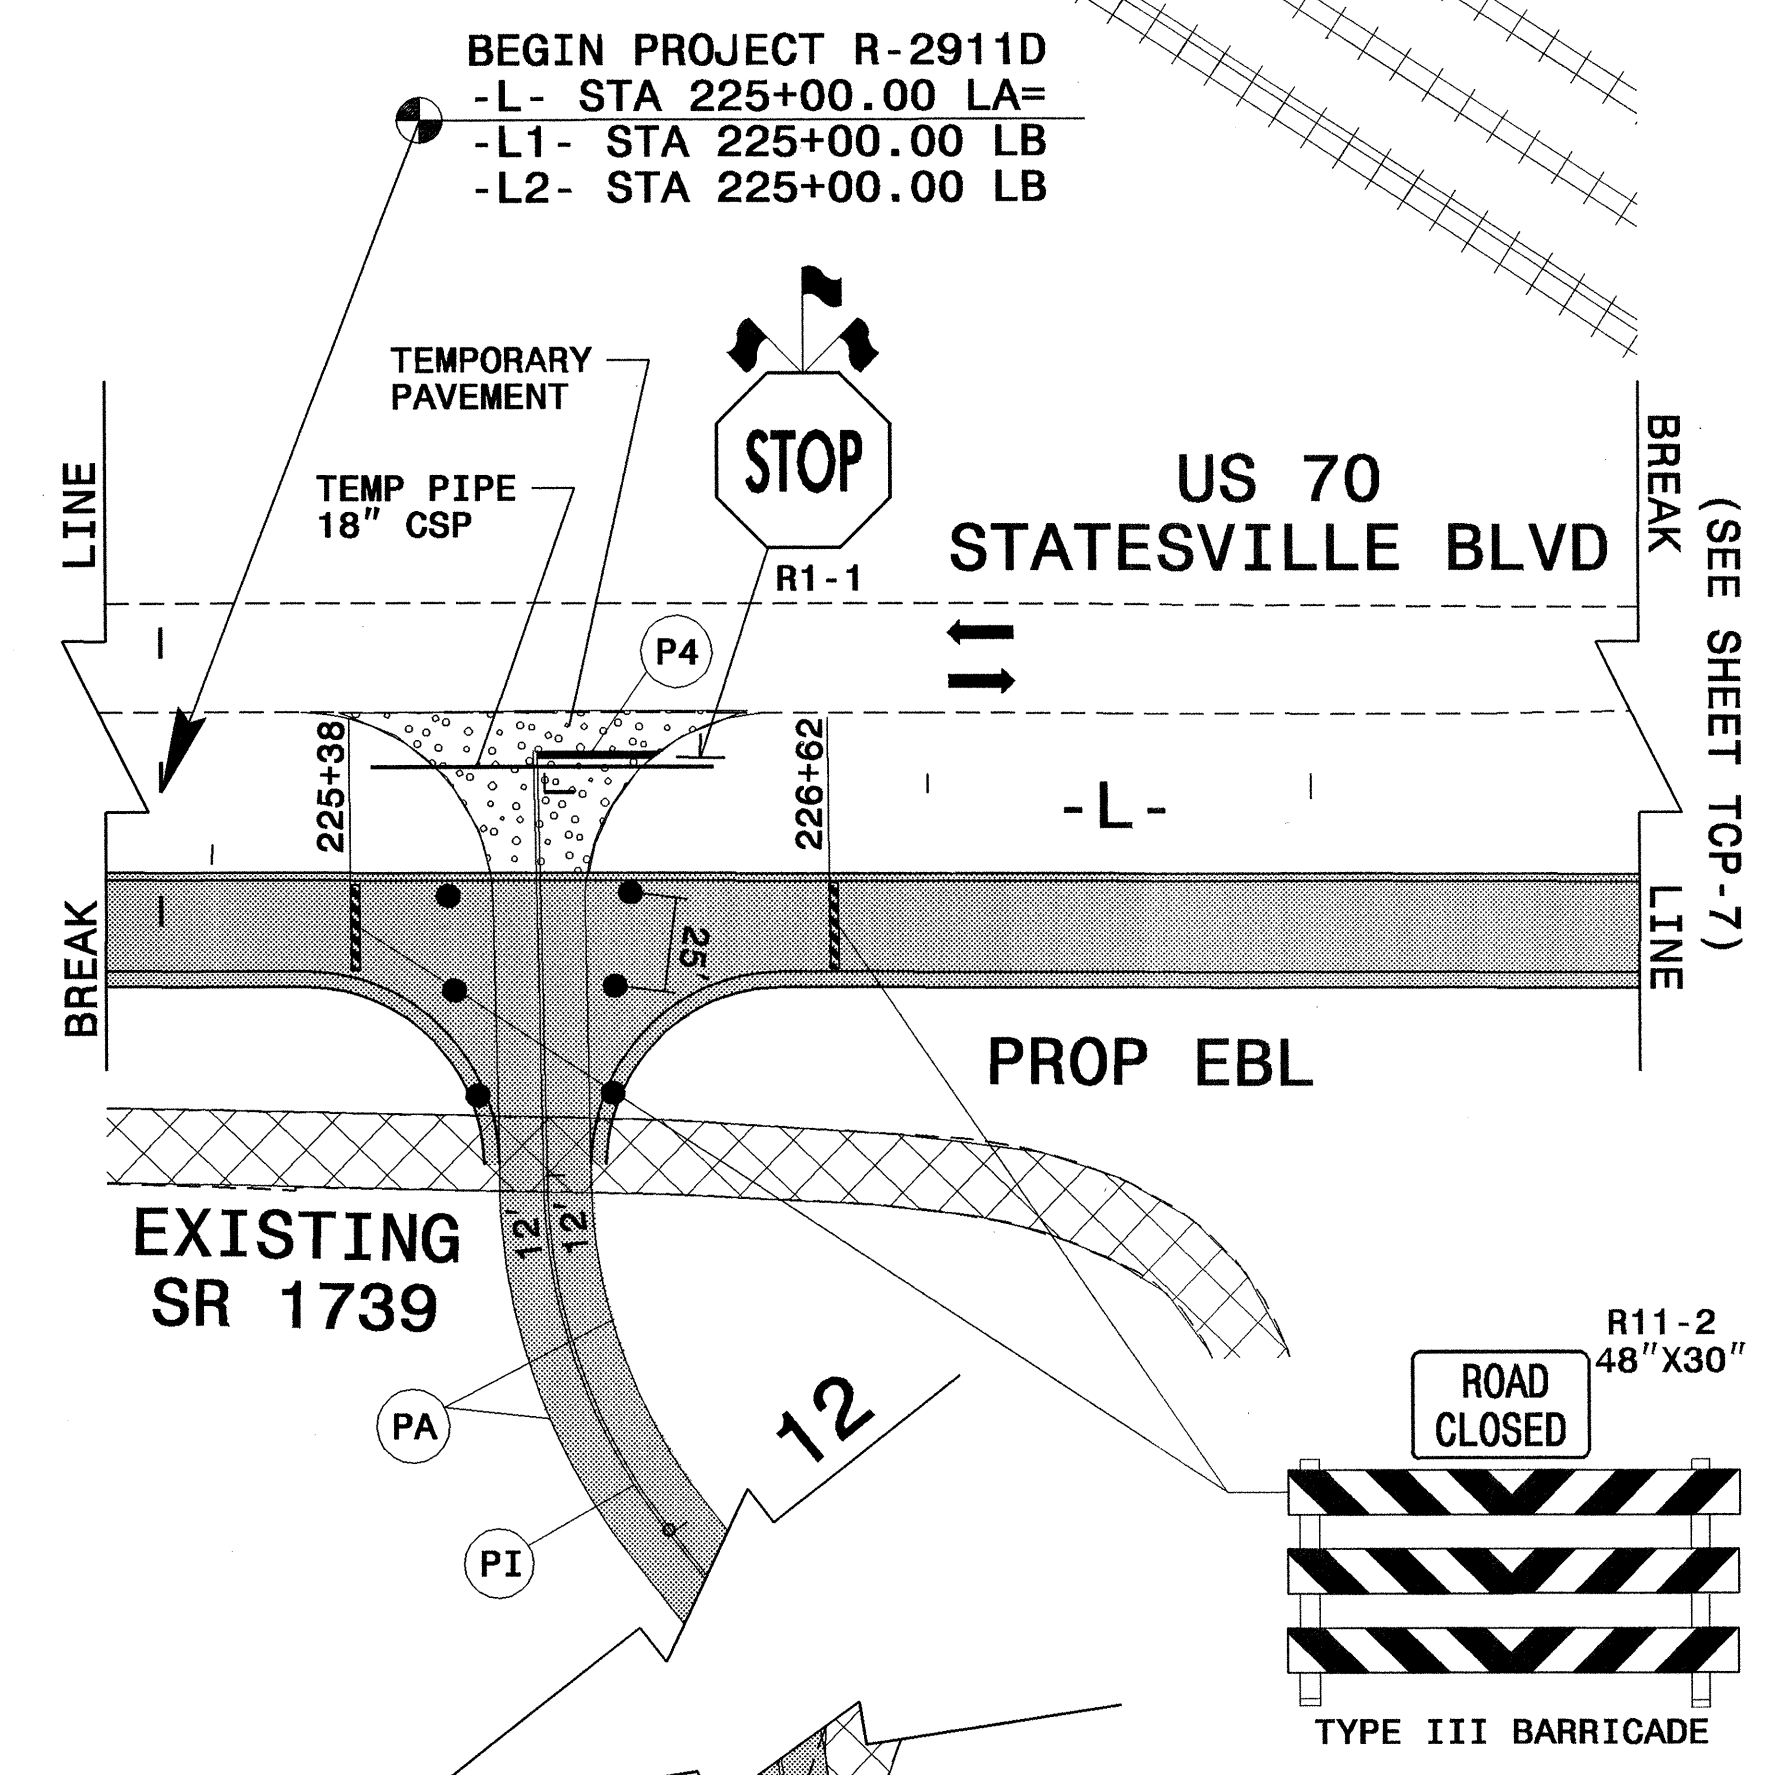


	PROPOSED CONSTRUCTION (WEDGE AND WIDEN)
	PROPOSED CONSTRUCTION (AWAY FROM TRAFFIC)
	TEMP GRADE / TEMP PVMT
	PAVEMENT REMOVAL

NOTE:
 SEE SHEET TCP-13 FOR -Y15- DETOUR DETAIL.

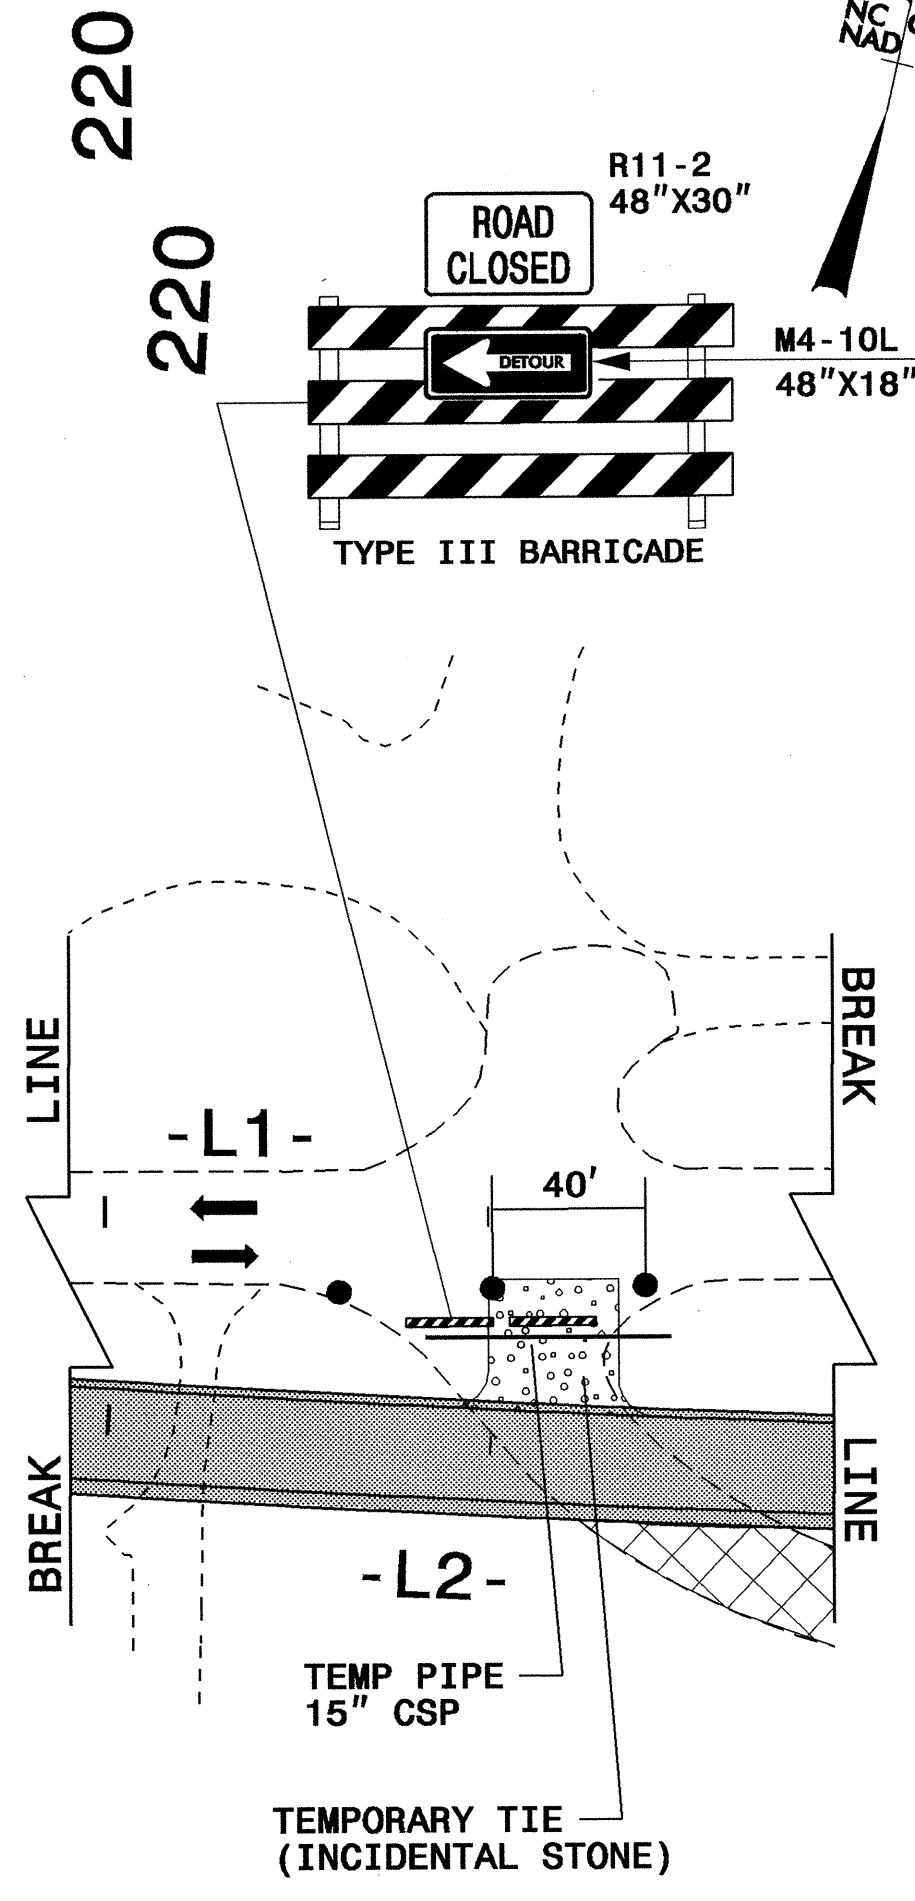

END CONSTRUCTION
 -Y15- STA 15+31.42
 TIE TO EXISTING PAVEMENT MARKINGS

APPROVED: <i>Rhonda B. Early</i> DATE: 8-7-04	PHASE I DETAIL STA 210+90 TO 229+00	
	SCALE: 1" = 50'	
	DATE: 08/27/04	
	DWG. BY: MAS	
	DESIGN BY: JMH	
REVIEWED BY: RBE	REVISIONS	