







Rev 3/16/01

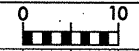

PROJ. REFERENCE NO.
R-2911D

SHEET NO.
X-92

150 140 130 120 110 100 90 80 70 60 50 40 30 20 10 0 10 20 30 40 50 60 70 80 90 100 110 120 130 140 150

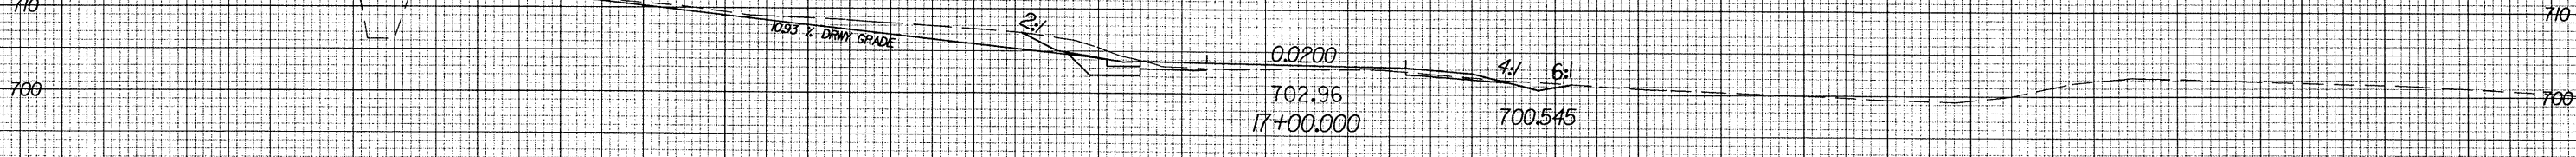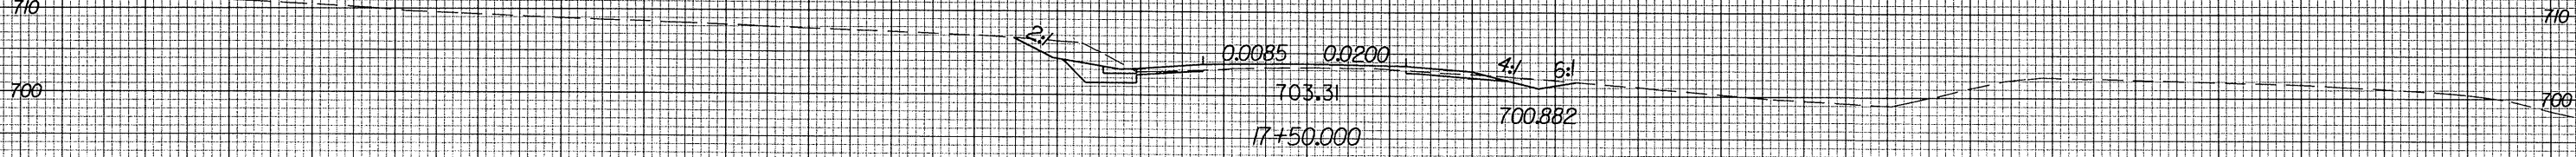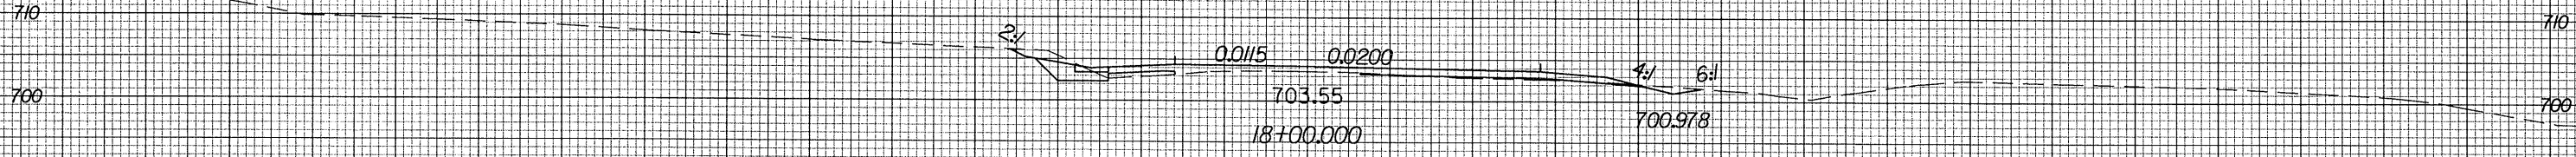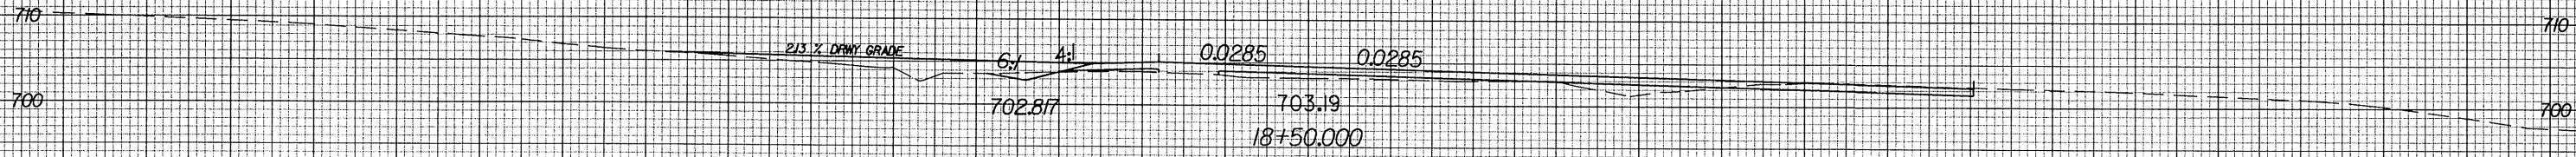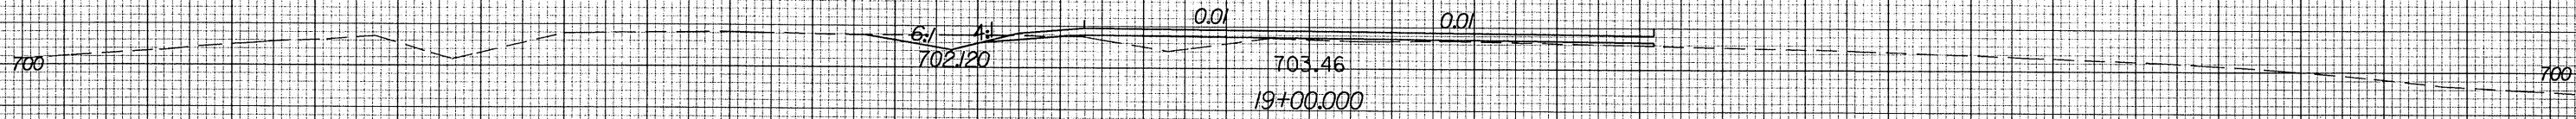

02-SEP-2004 10:02
F:\gogdway\sec\XPL\2911d\rdy-g9_xpl.dgn
RAL_HRDT.121

150 140 130 120 110 100 90 80 70 60 50 40 30 20 10 0 10 20 30 40 50 60 70 80 90 100 110 120 130 140 150