



Rev 3/16/01

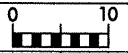

PROJ. REFERENCE NO.  
R-2911D

SHEET NO.  
X-90

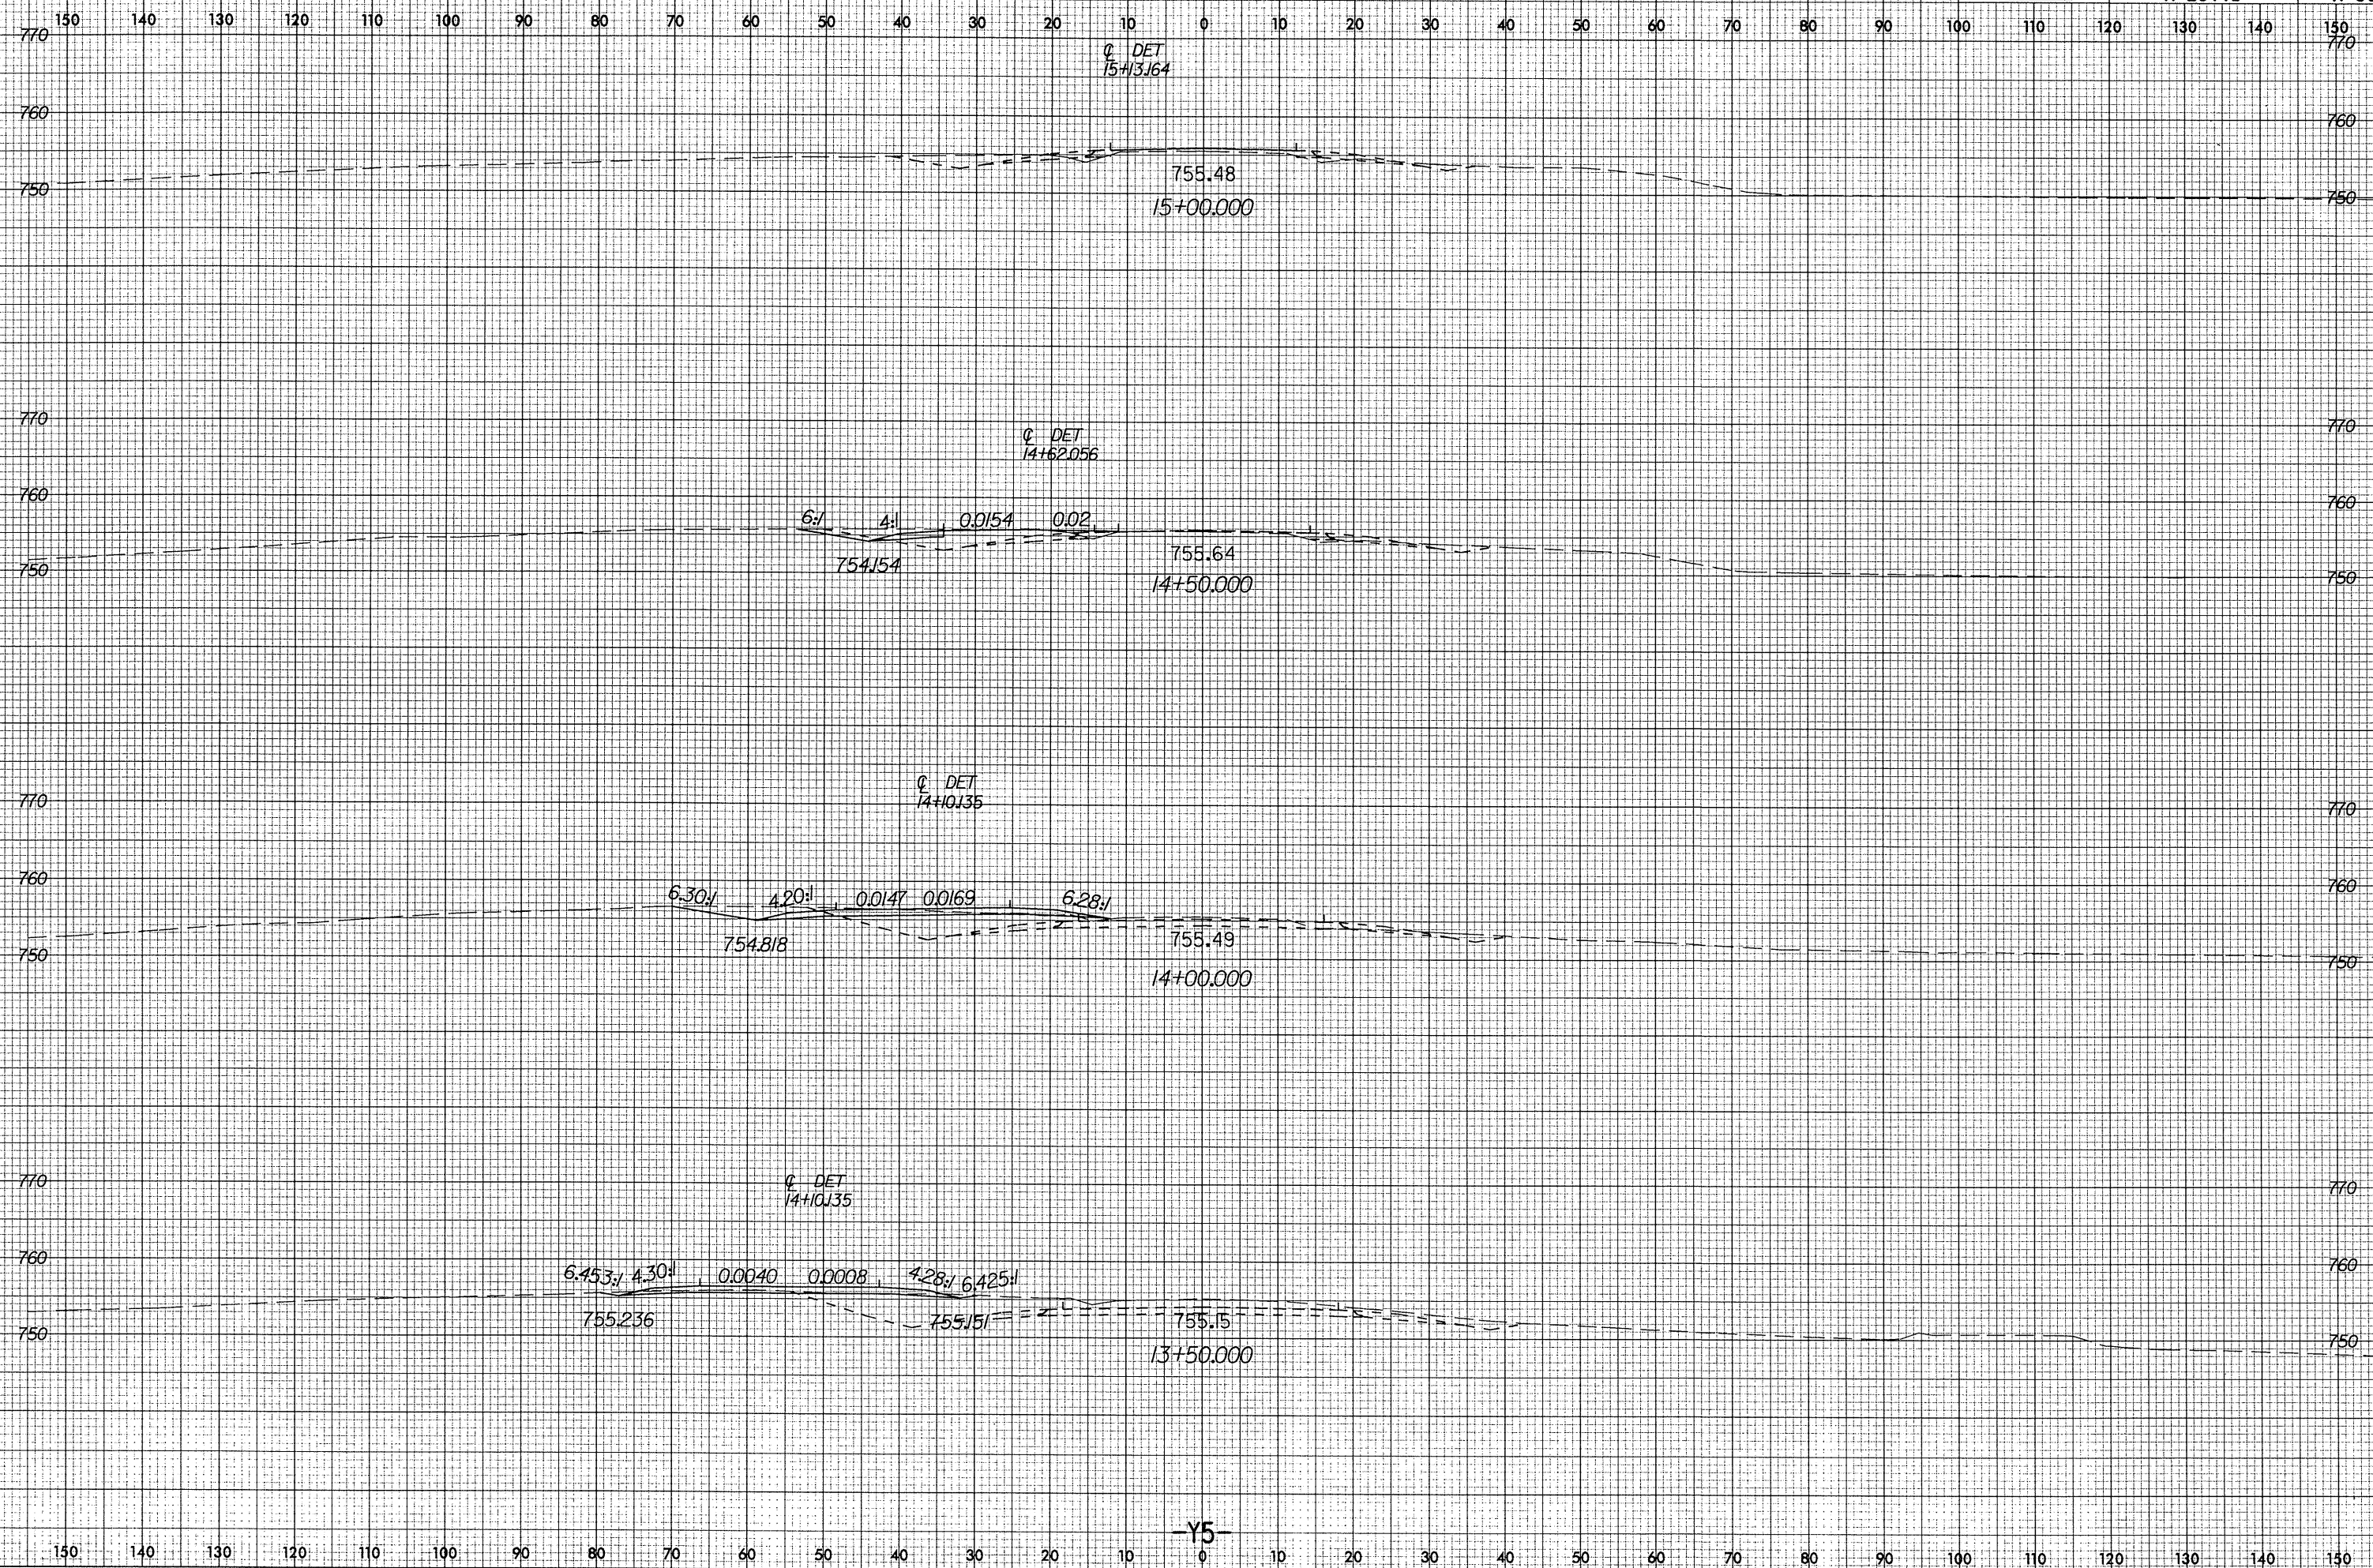

C DET  
15+13.164

755.48  
15+00.000

C DET  
14+62.056

755.64  
14+50.000

C DET  
14+10.135

755.49  
14+00.000

C DET  
14+10.135

755.15  
13+50.000

-Y5-

02-SEP-2004 09:01  
F:\Agadawou\Xsec\XPL\2911d\_rdu-y5det.xp  
17887 RAR HAR TJZ1