



Rev 3/6/01

150 140 130 120 110 100 90 80 70 60 50 40 30 20 10 0 10 20 30 40 50 60 70 80 90 100 110 120 130 140 150

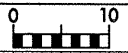

PROJ. REFERENCE NO.  
R-2911D

SHEET NO.  
X-76

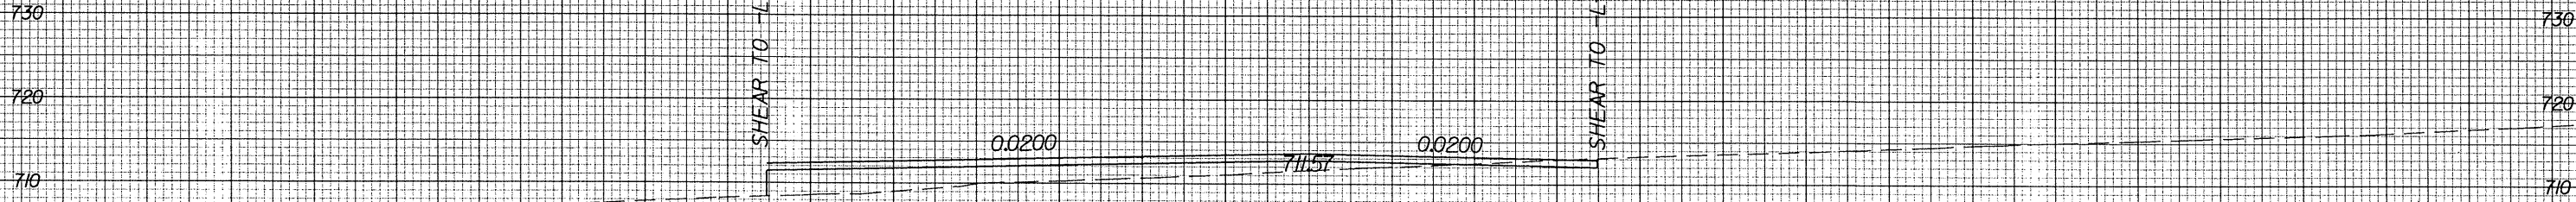

150 140 130 120 110 100 90 80 70 60 50 40 30 20 10 0 10 20 30 40 50 60 70 80 90 100 110 120 130 140 150

Y1REV

02-SEP-2004 09:50  
R:\Roadway\Sec\XP\1\2911d\_rdy\_ylr\_xp.dgn  
RAL HRDTJ21