

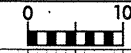
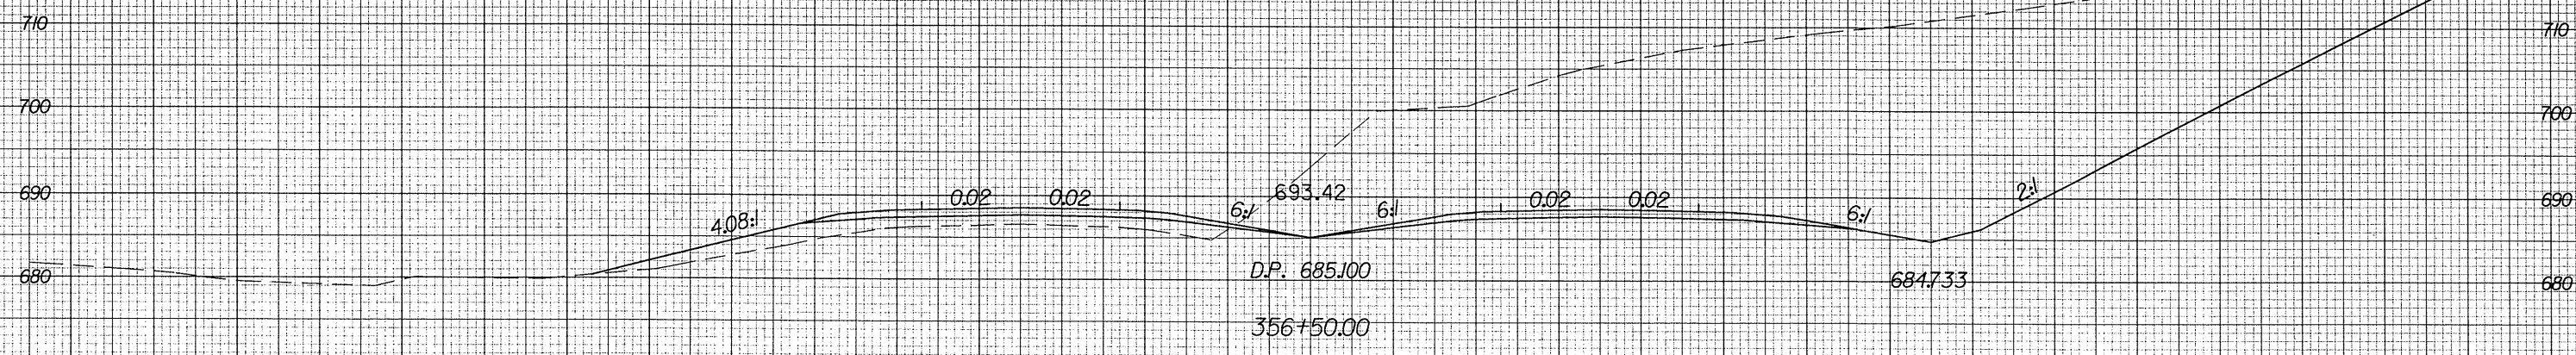
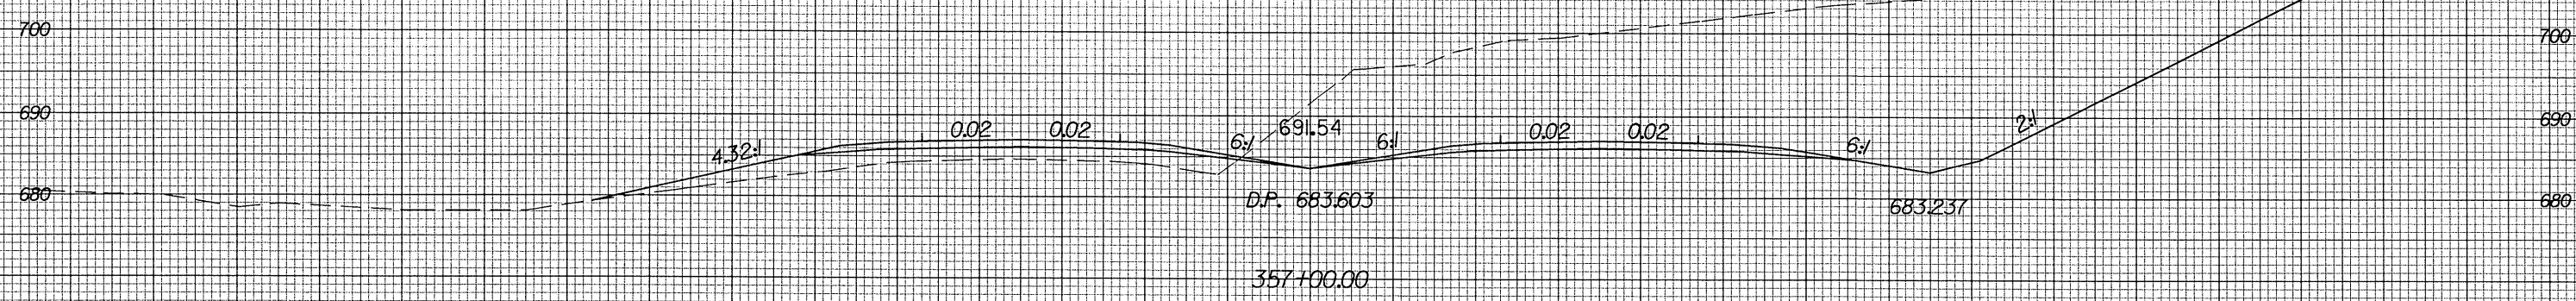


Rev. 3/6/01

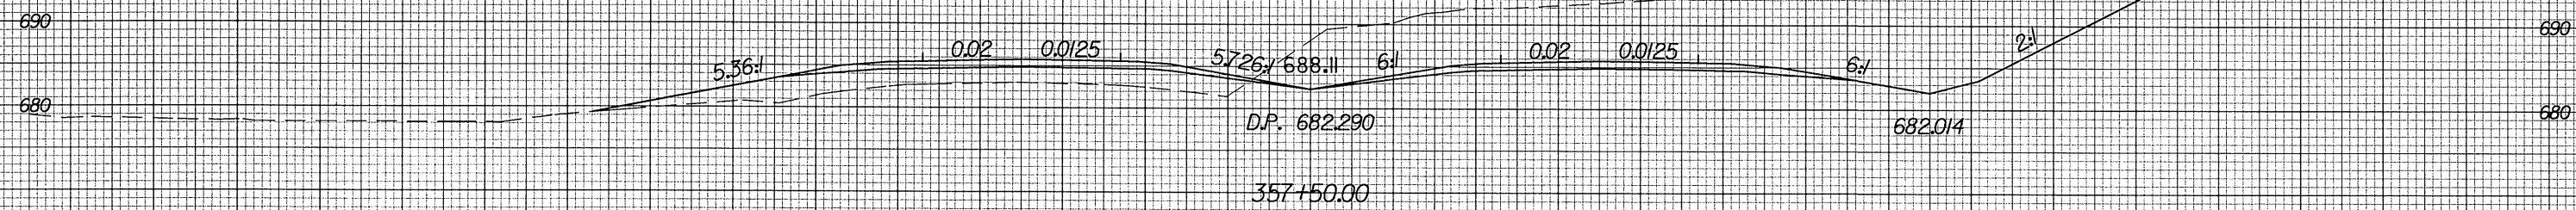

PROJ. REFERENCE NO. R-2911D SHEET NO. X-65

150 140 130 120 110 100 90 80 70 60 50 40 30 20 10 0 10 20 30 40 50 60 70 80 90 100 110 120 130 140 150

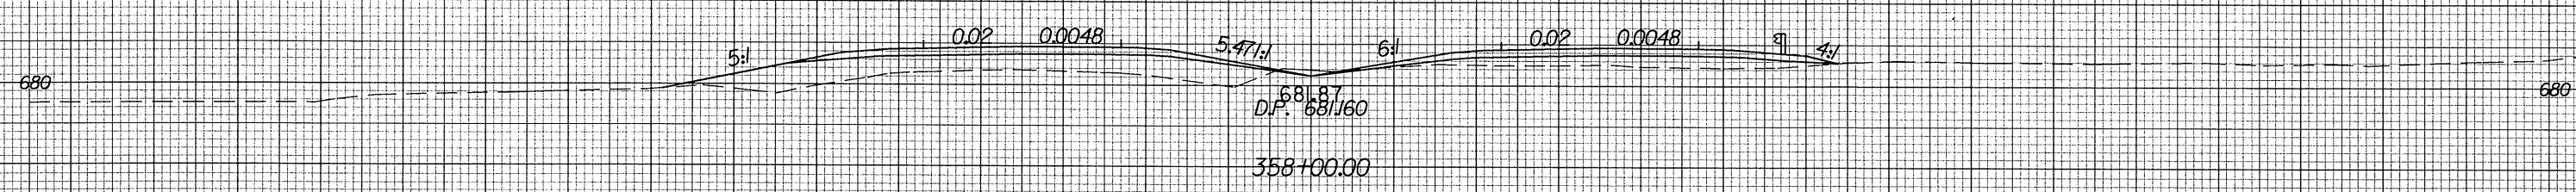

150 140 130 120 110 100 90 80 70 60 50 40 30 20 10 0 10 20 30 40 50 60 70 80 90 100 110 120 130 140 150

02-SEP-2004 09:42
F:\goadway\Xsec\XPL_V-2911d_rdy_Lb_xpl.dwg
RAL_HRDT.J21