


Rev. 3/6/01



PROJ. REFERENCE NO.
R-2911D

SHEET NO.
X-51

150 140 130 120 110 100 90 80 70 60 50 40 30 20 10 0 10 20 30 40 50 60 70 80 90 100 110 120 130 140 150

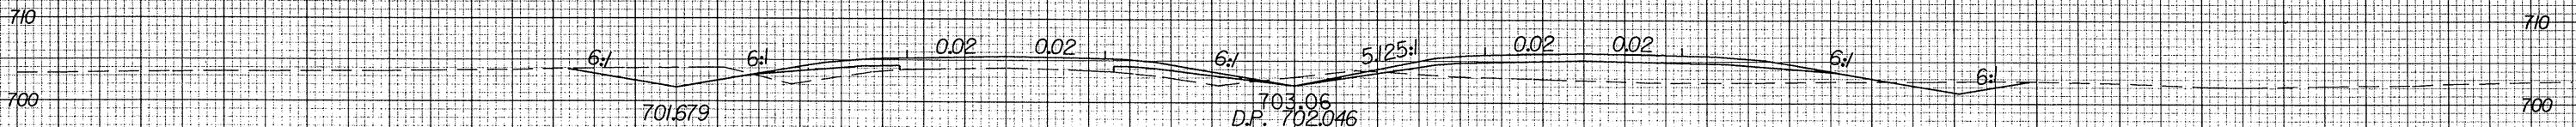

150 140 130 120 110 100 90 80 70 60 50 40 30 20 10 0 10 20 30 40 50 60 70 80 90 100 110 120 130 140 150

02-SEP-2004 09:33
R:\Roadway\Xsc\XPL\2911d_rdy_Le_xpl.dwg
RAL.HRD\J21