



Rev 3/6/01

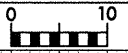


PROJ. REFERENCE NO.  
R-2911D

SHEET NO.  
X-37


150 140 130 120 110 100 90 80 70 60 50 40 30 20 10 0 10 20 30 40 50 60 70 80 90 100 110 120 130 140 150

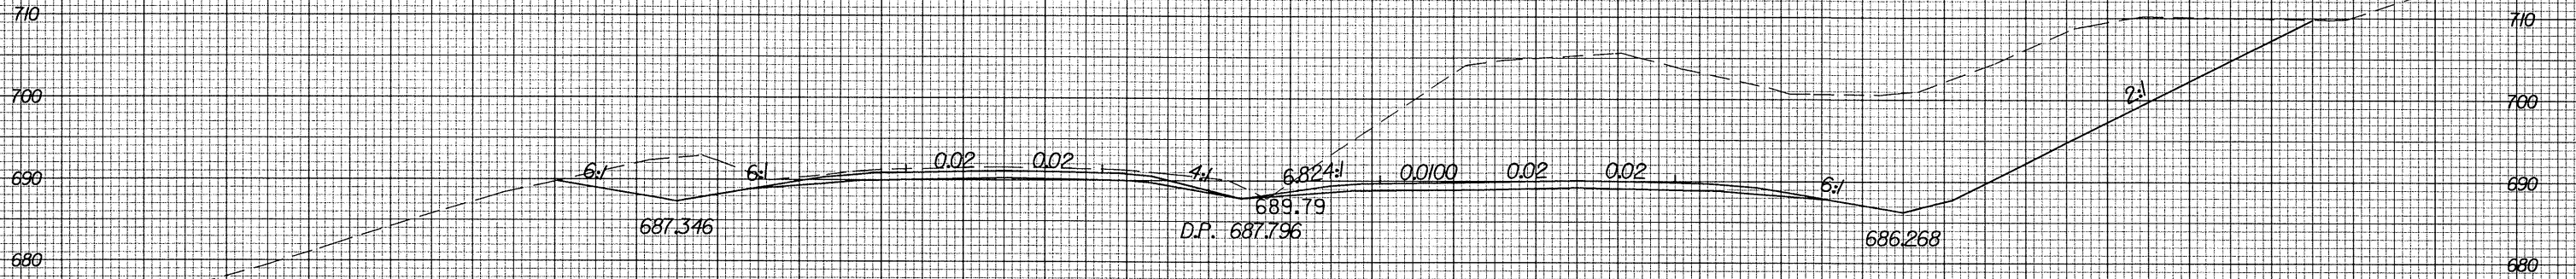

289+50.00

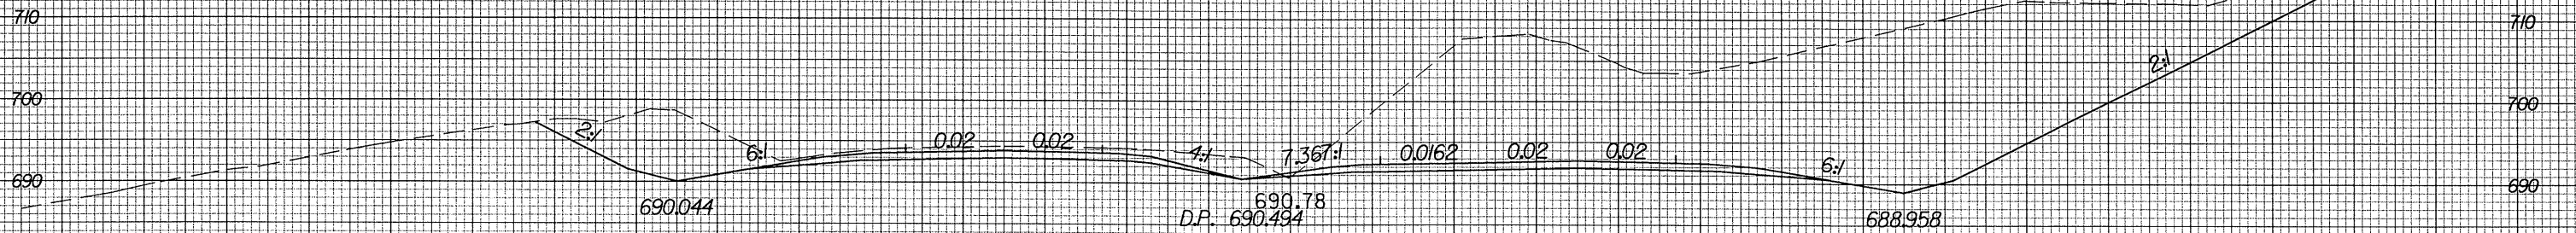

289+00.00

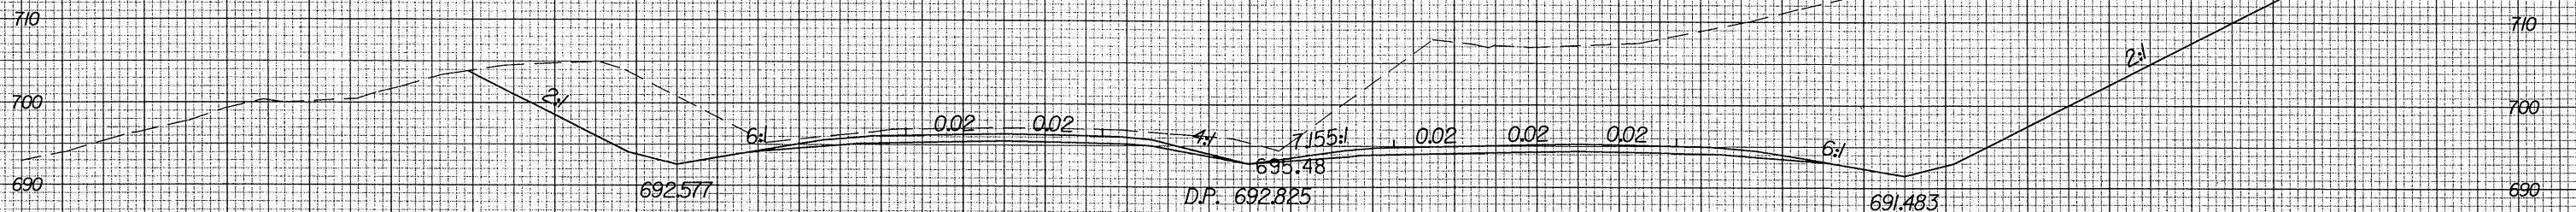

288+50.00

02-SEP-2004 09:20  
R:\gedm\sc\p\l\2911d\_rdy\_le\_xpl.dwg  
RAL.HRT.J21

150 140 130 120 110 100 90 80 70 60 50 40 30 20 10 0 10 20 30 40 50 60 70 80 90 100 110 120 130 140 150