


SOIL PROFILE ALONG SR 1240 (-L-) OVER LITTLE COHARIE CREEK

STATE PROJECT NO.	COUNTY	BRIDGE NO.	SHEET NO.	TOTAL SHEETS
8.2281301 B-4270	SAMPSON	93	5	11

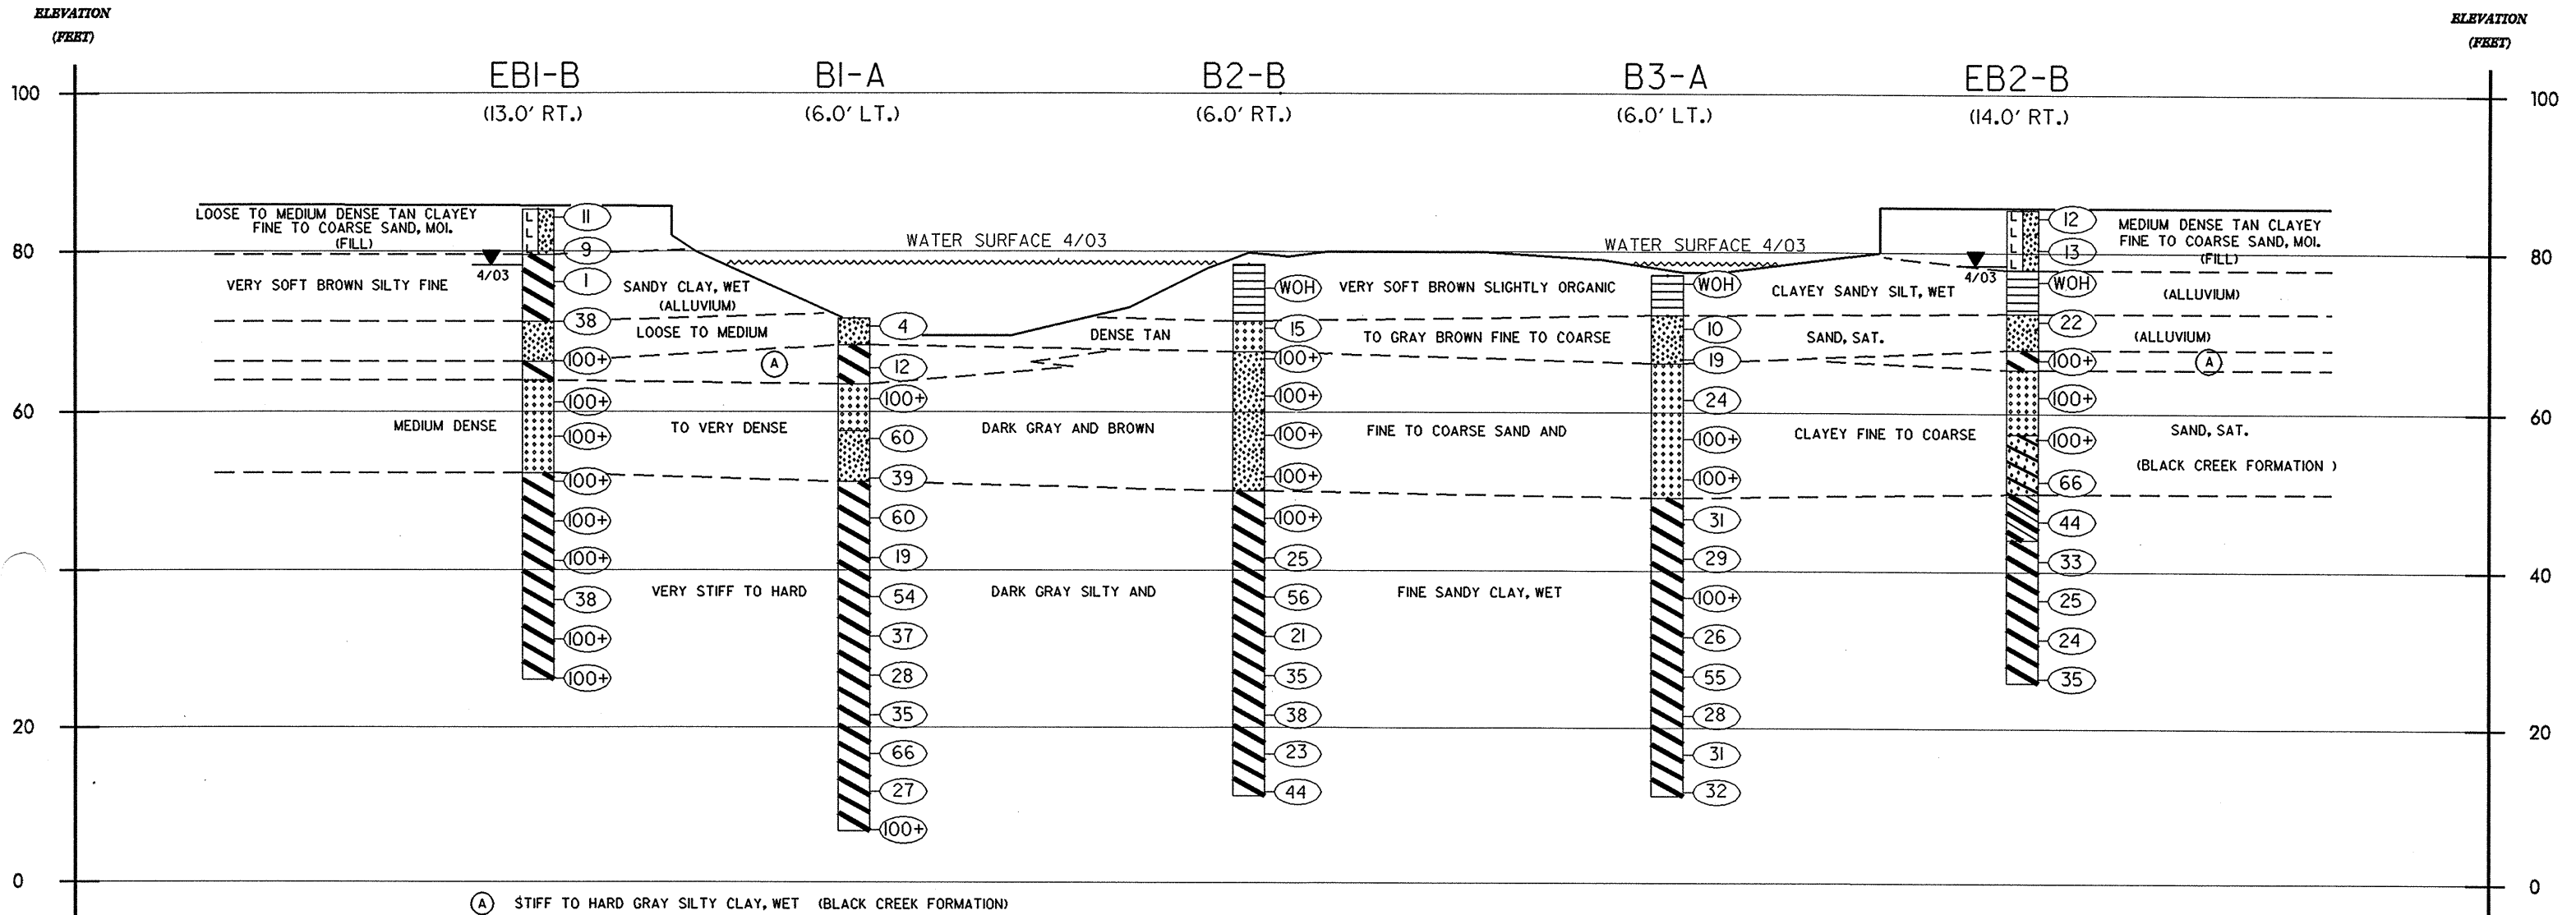

14+00

15+00

