




PROJECT NO.	SHEET NO.	TOTAL SHEETS
5CR.10911.3, 5CR.20911.3, 5CR.309109.3,	8	8

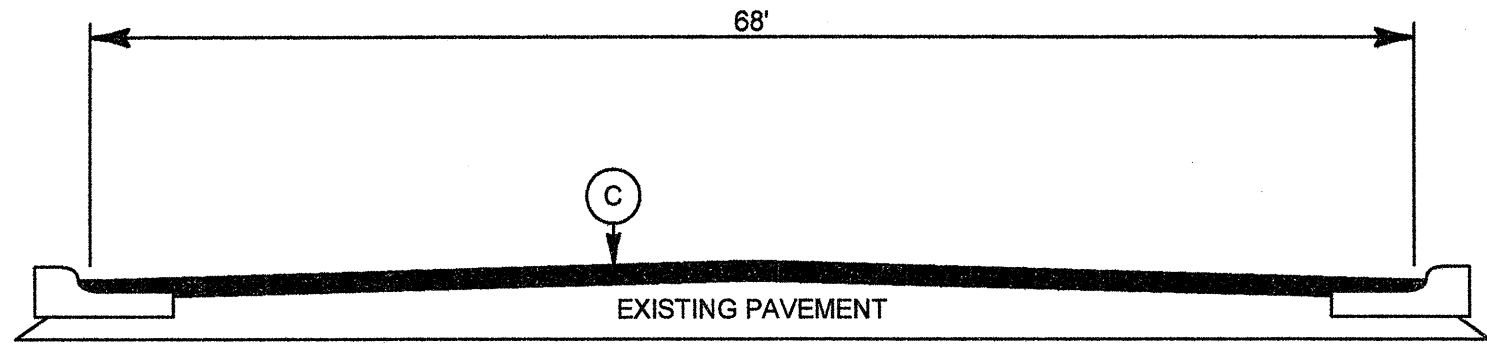

TYPICAL SECTION NO. 1

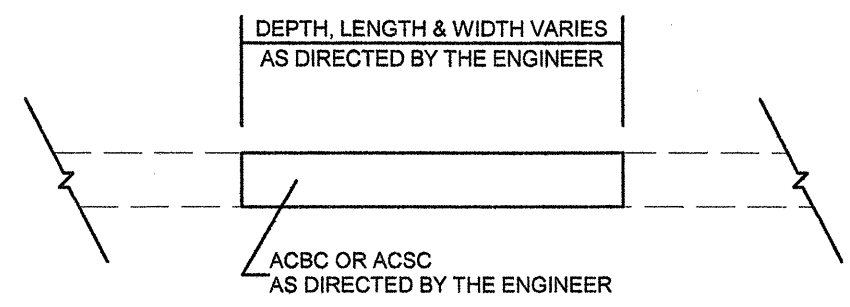


PATCHING EXISTING PAVEMENT

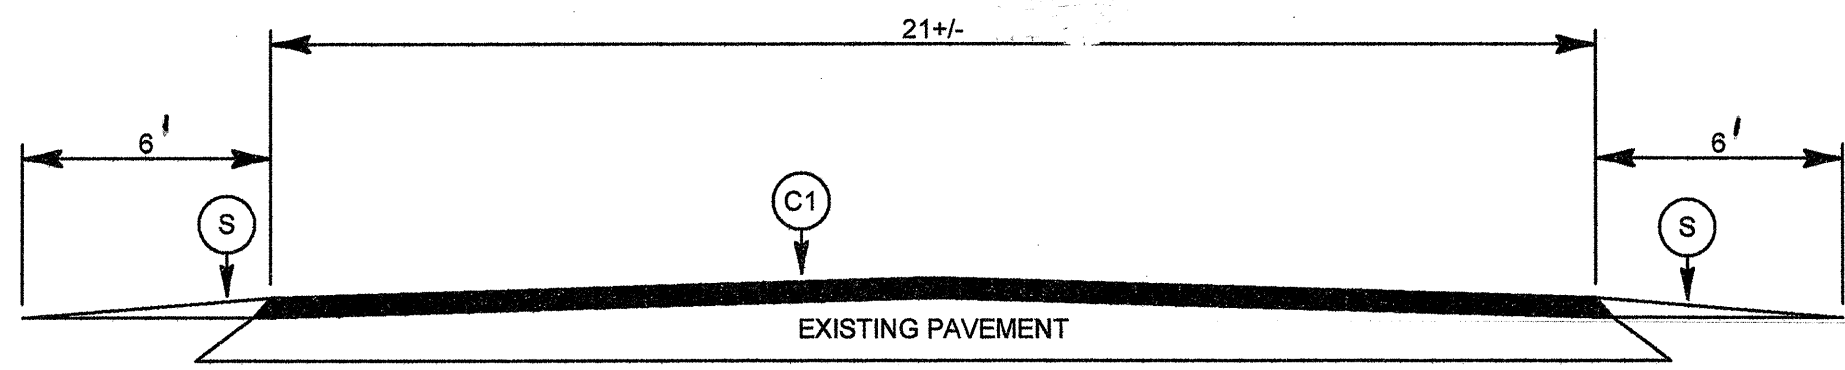

TYPICAL SECTION NO. 2

PAVEMENT SCHEDULE	
C	PROP. APPROX. 1.25" ASPHALT CONCRETE SURFACE COURSE, TYPE S9.5B AT AN AVERAGE RATE OF 140 LBS PER SQ YARD
C1	PROP. APPROX. 1.25" ASPHALT CONCRETE SURFACE COURSE, TYPE SF9.5A AT AN AVERAGE RATE OF 138 LBS PER SQ YARD
C2	PROP. APPROX. 1.5" ASPHALT CONCRETE SURFACE COURSE TYPE S9.5B AT AN AVERAGE RATE OF 168 LBS PER SQ. YARD
S	SHOULDER RECONSTRUCTION BY CONTRACTOR
V	MILLING OF GUTTER AND 6' OF TRAVEL LANE FOR A TOTAL WIDTH OF 8' AT A DEPTH OF 0"-2" AS DIRECTED BY ENGINEER

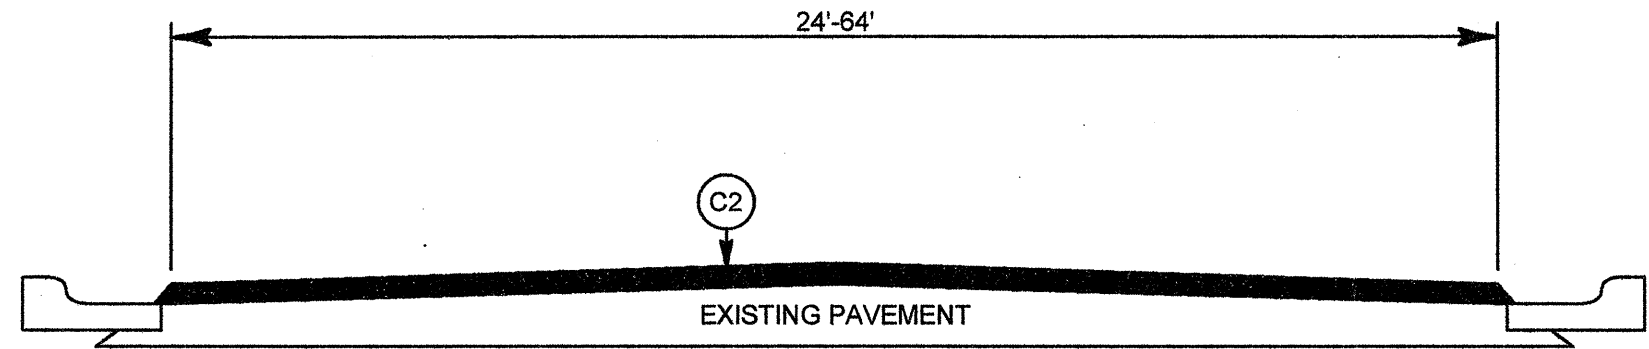

TYPICAL SECTION NO. 3