


TEMPORARY BERM AND SLOPE DRAIN DETAILS

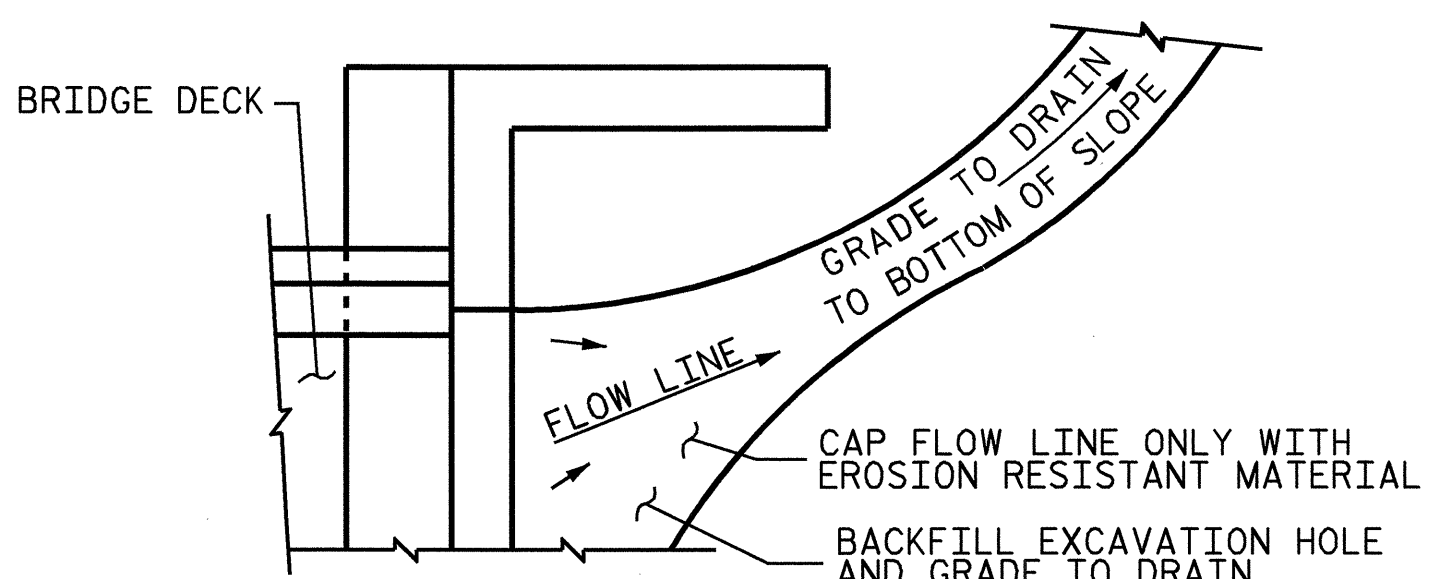

TEMPORARY DRAINAGE DETAIL

PROJECT NO. B-3704  
WAKE COUNTY  
 STATION: 17+05.00 -L-

SHEET 2 OF 2

STATE OF NORTH CAROLINA  
 DEPARTMENT OF TRANSPORTATION  
 RALEIGH

**BRIDGE APPROACH  
 SLAB DETAILS**

1988

REVISIONS					SHEET NO.
NO.	BY:	DATE:	NO.	DATE:	TOTAL SHEETS
1			3		23
2			4		23

