




PLAN OF LEFT WING (W1)

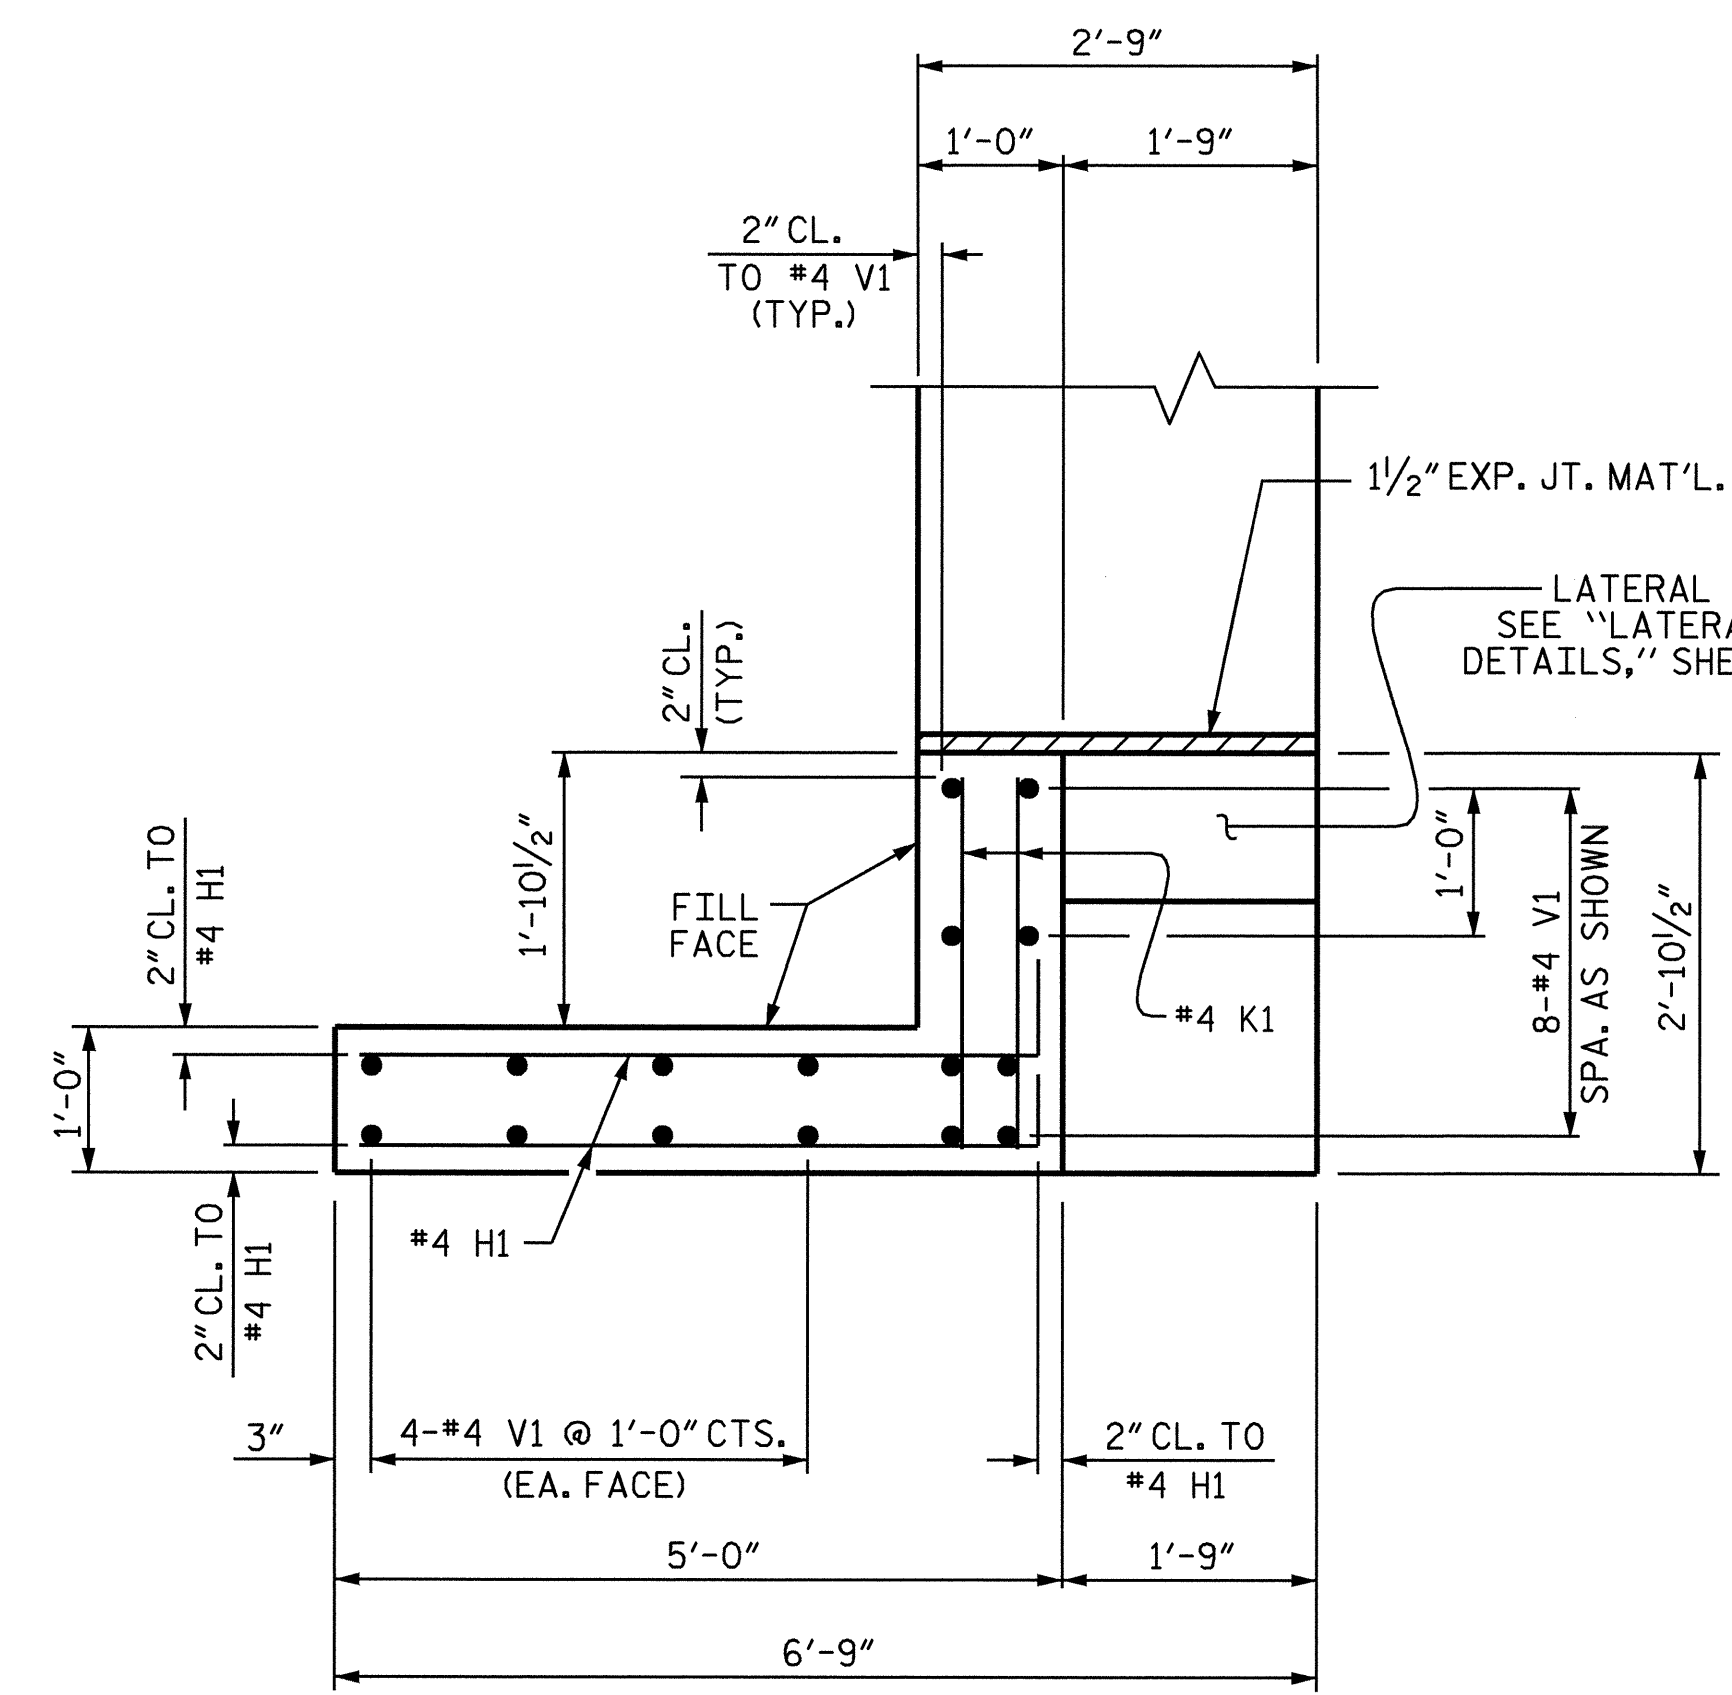


PLAN OF RIGHT WING (W2)

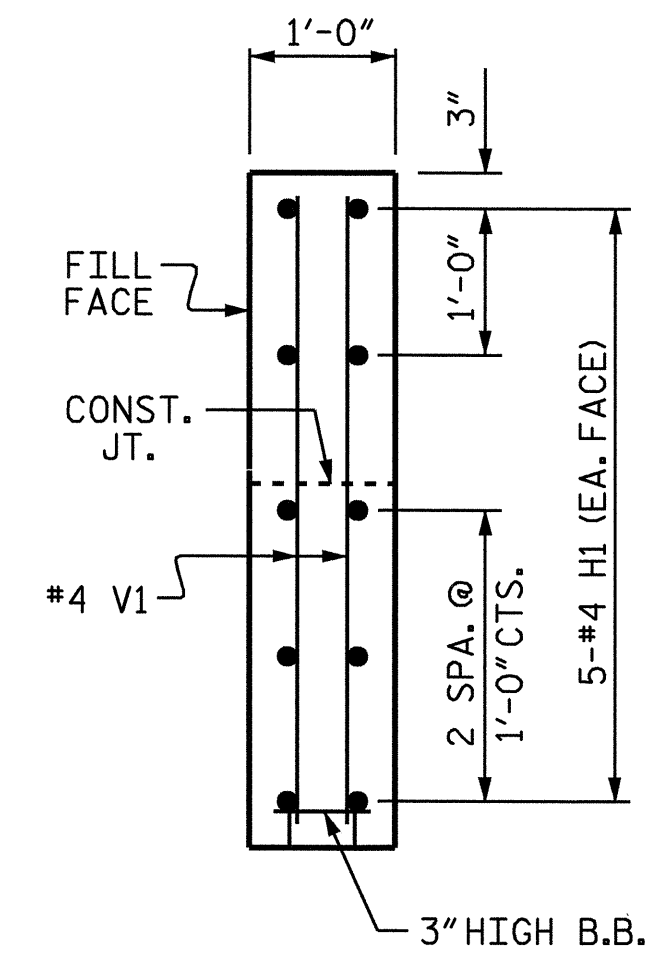


SECTION X-X

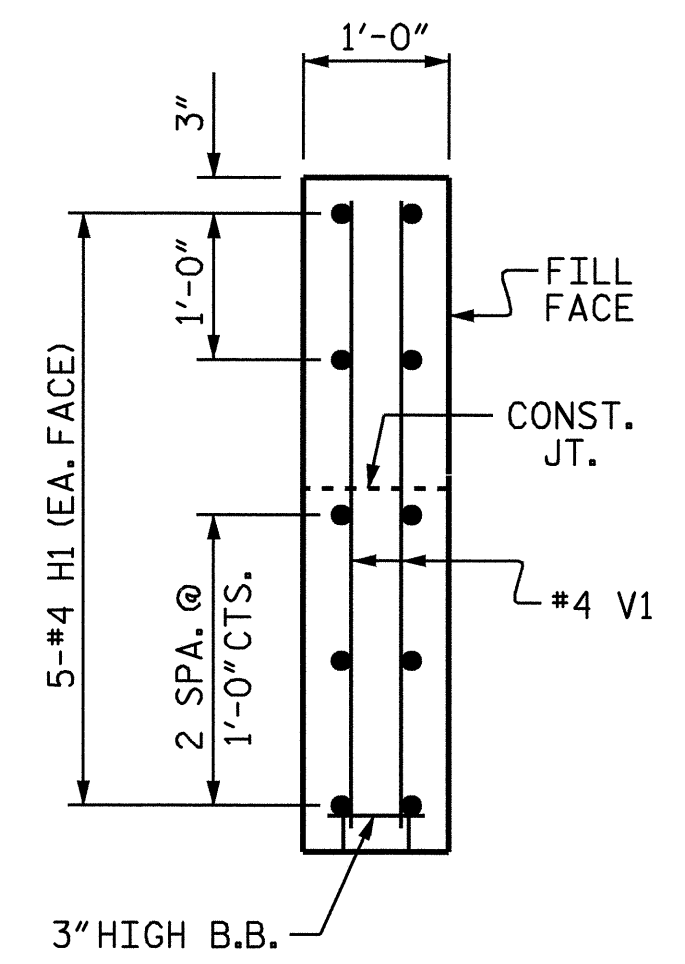

SECTION Y-Y

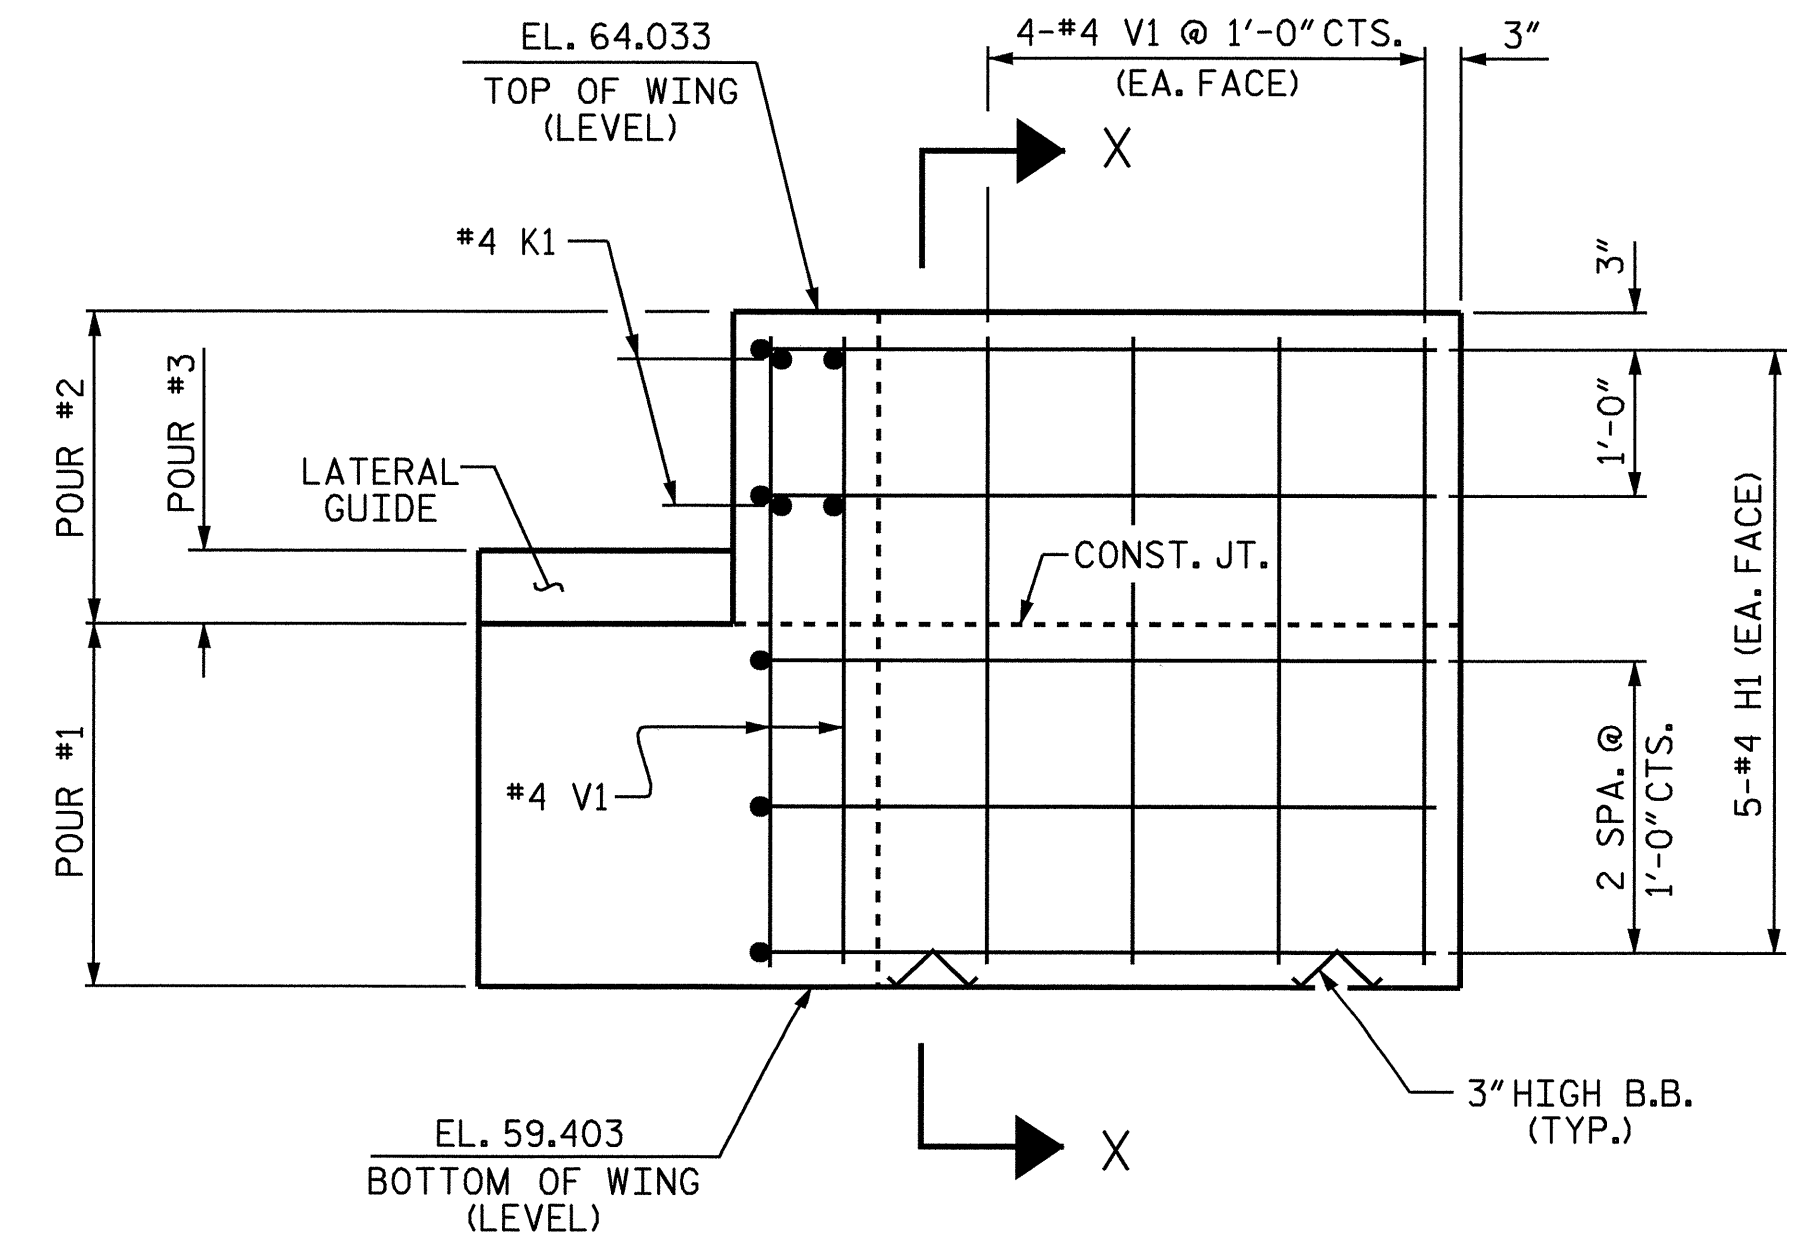

ELEVATION OF LEFT WING (W1)

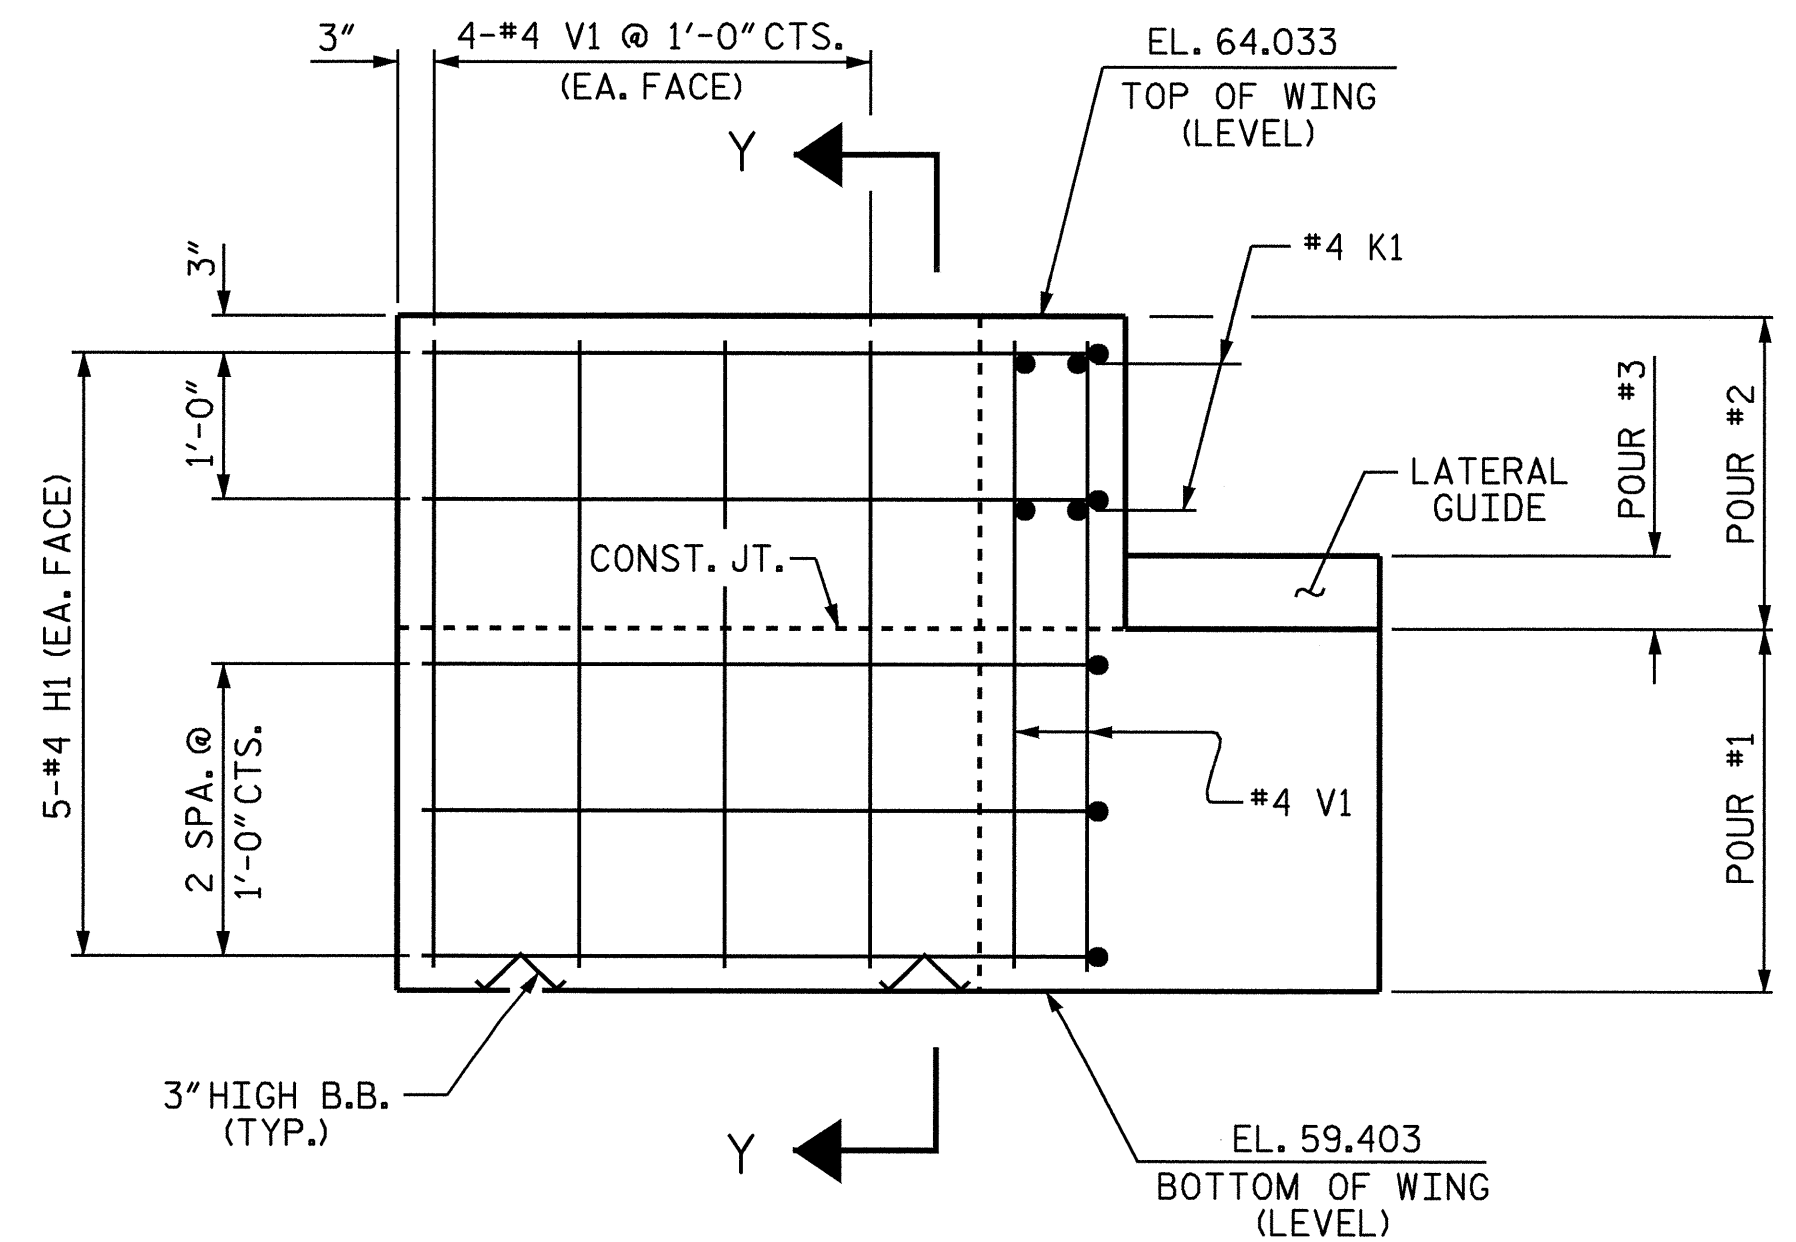


ELEVATION OF RIGHT WING (W2)

PROJECT NO. B-3711
WAYNE COUNTY
 STATION: 18+53.50 -L-

SHEET 2 OF 3

STATE OF NORTH CAROLINA DEPARTMENT OF TRANSPORTATION RALEIGH					
SUBSTRUCTURE END BENT #1					
REVISIONS					
NO.	BY:	DATE:	NO.	BY:	DATE:
1			3		
2			4		
					SHEET NO. S-9
					TOTAL SHEETS 19

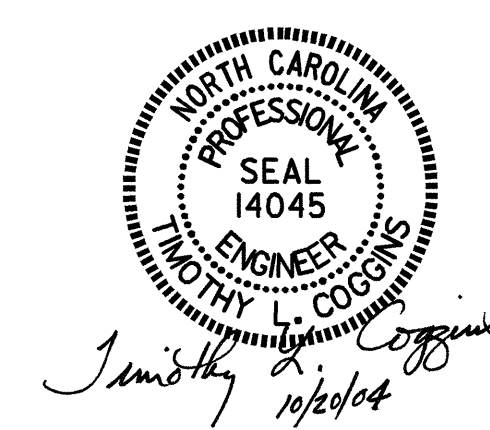

DRAWN BY : T.L. AVERETTE DATE : 01-04
 CHECKED BY : F. GUZMAN DATE : 05-04