
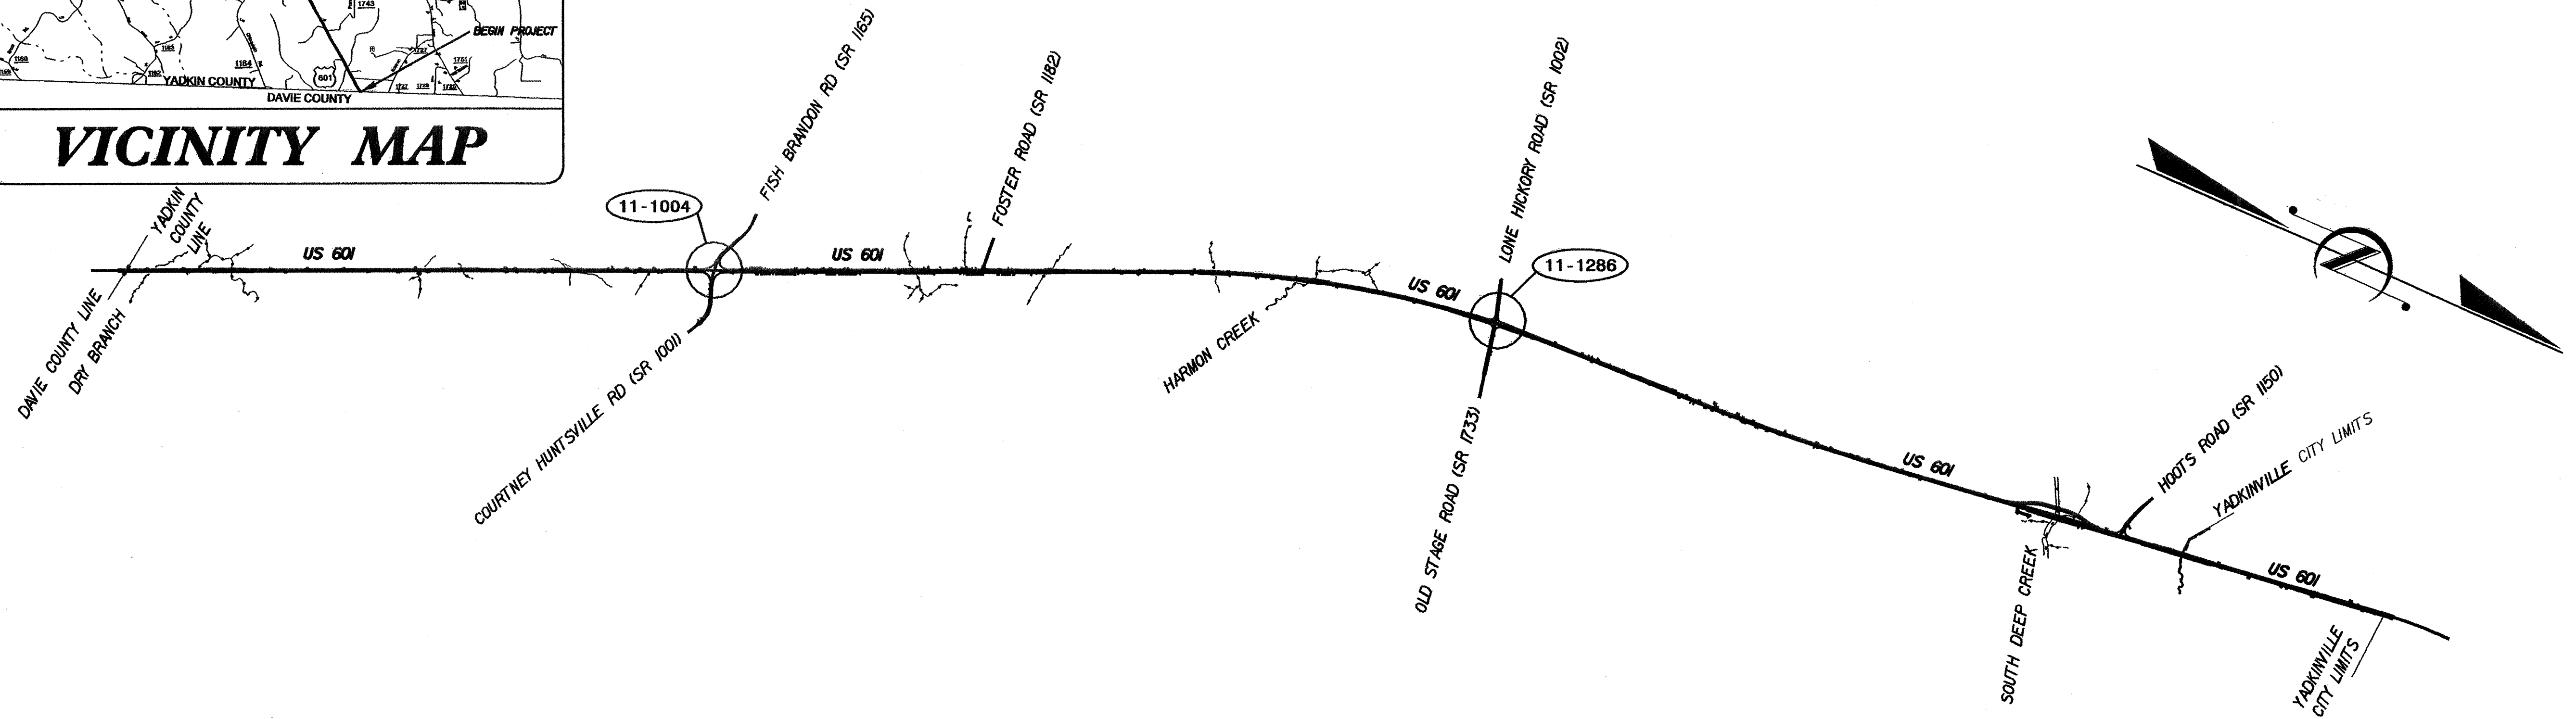


STATE OF NORTH CAROLINA
DIVISION OF HIGHWAYS

YADKIN COUNTY

LOCATION: US 601 FROM DAVIE COUNTY LINE TO YADKINVILLE SOUTH CITY LIMITS

TYPE OF WORK: TRAFFIC SIGNALS

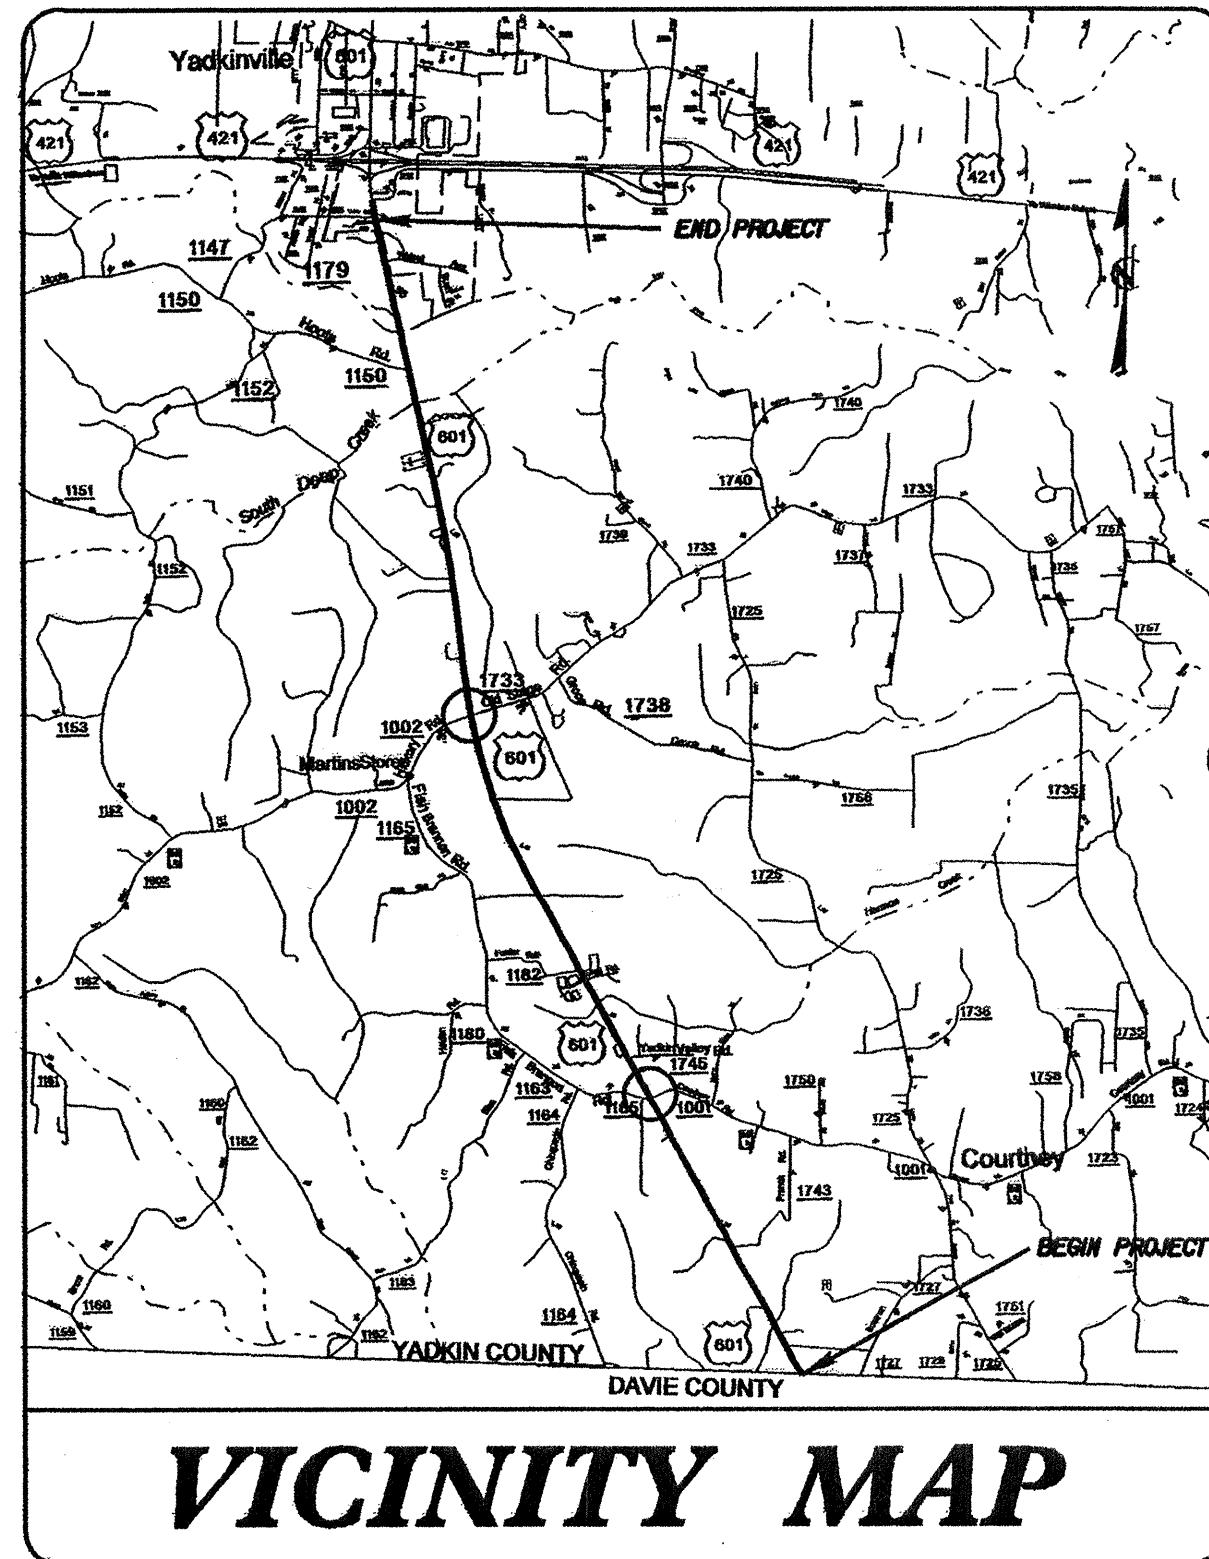

PROJECT: 8.1770801

INDEX OF PLANS

SHEET NUMBER	SIGNAL INVENTORY NUMBER	LOCATION /DESCRIPTION
SIG. 1	---	Tile Sheet
SIG. 2-4	11-1004	US 601 at SR 1001 (Courtney Huntsville Rd.)/SR 1165 (Fish Brandon Rd.)
SIG. 5-7	11-1286	US 601 at 1002 (Lone Hickory Rd.)/SR 1733 (Old Stage Rd.)

LEGEND

##-#### SIGNAL INVENTORY NUMBER

NC DOT CONTACTS:
TRAFFIC ENGINEERING AND SAFETY SYSTEMS BRANCH

Doumit.Y. ISHAK - SIGNALS AND GEOMETRICS CONTRACTS ENGINEER
GEORGE C. BROWN, PE - SIGNALS EQUIPMENT DESIGN ENGINEER

