


PLAN

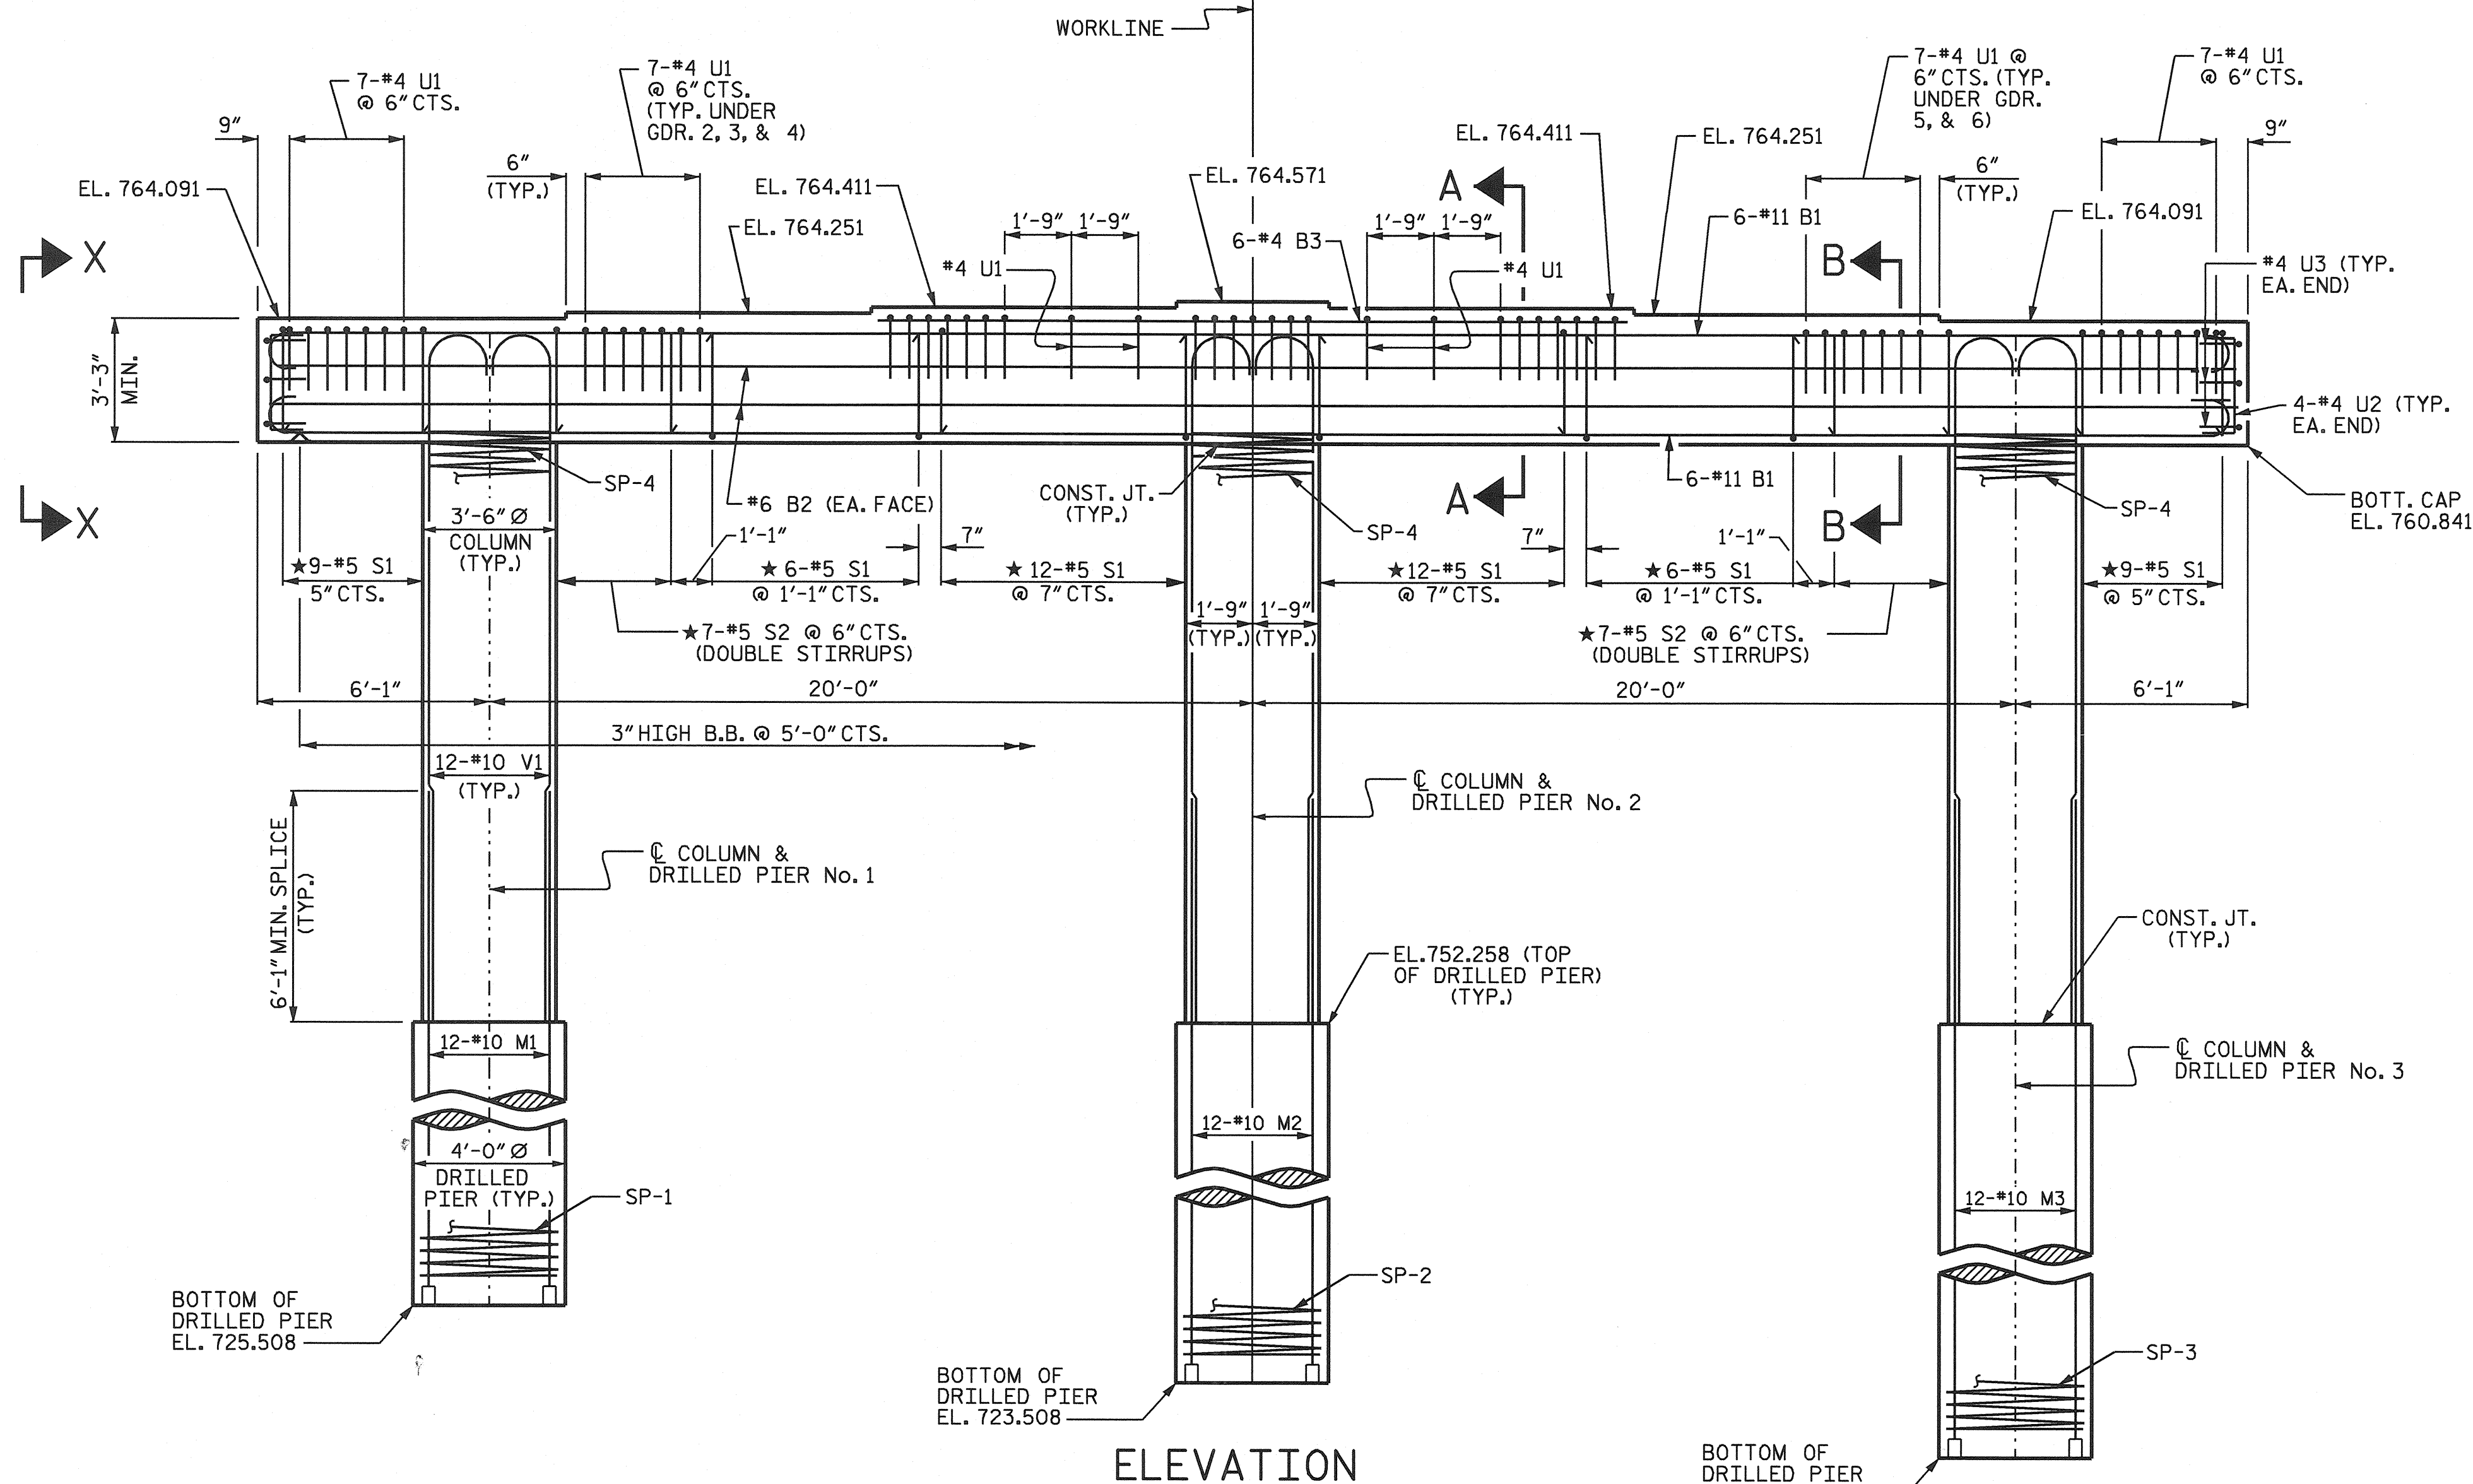

ELEVATION

NOTES

STIRRUPS AND U1 BARS IN CAP MAY BE SHIFTED AS NECESSARY TO CLEAR ANCHOR BOLTS.

HOOKS ON "V" BARS MAY BE TURNED AS NECESSARY FOR PLACING REINFORCING STEEL.


ALL STEEL IN THE DRILLED PIERS IS INCLUDED IN THE PAY ITEMS FOR "REINFORCING STEEL" AND "SPIRAL COLUMN REINFORCING STEEL".

FOR DRILLED PIERS, SEE SPECIAL PROVISIONS.

★ INVERT ALTERNATE STIRRUPS AS SHOWN.

THE CONTRACTOR'S ATTENTION IS CALLED TO THE FACT THAT THE LONGITUDINAL REINFORCEMENT FOR THE DRILLED PIERS IS DETAILED WITH 3 FEET OF EXTRA LENGTH.

FOR PERMANENT STEEL CASING, SEE SPECIAL PROVISION FOR DRILLED PIERS.

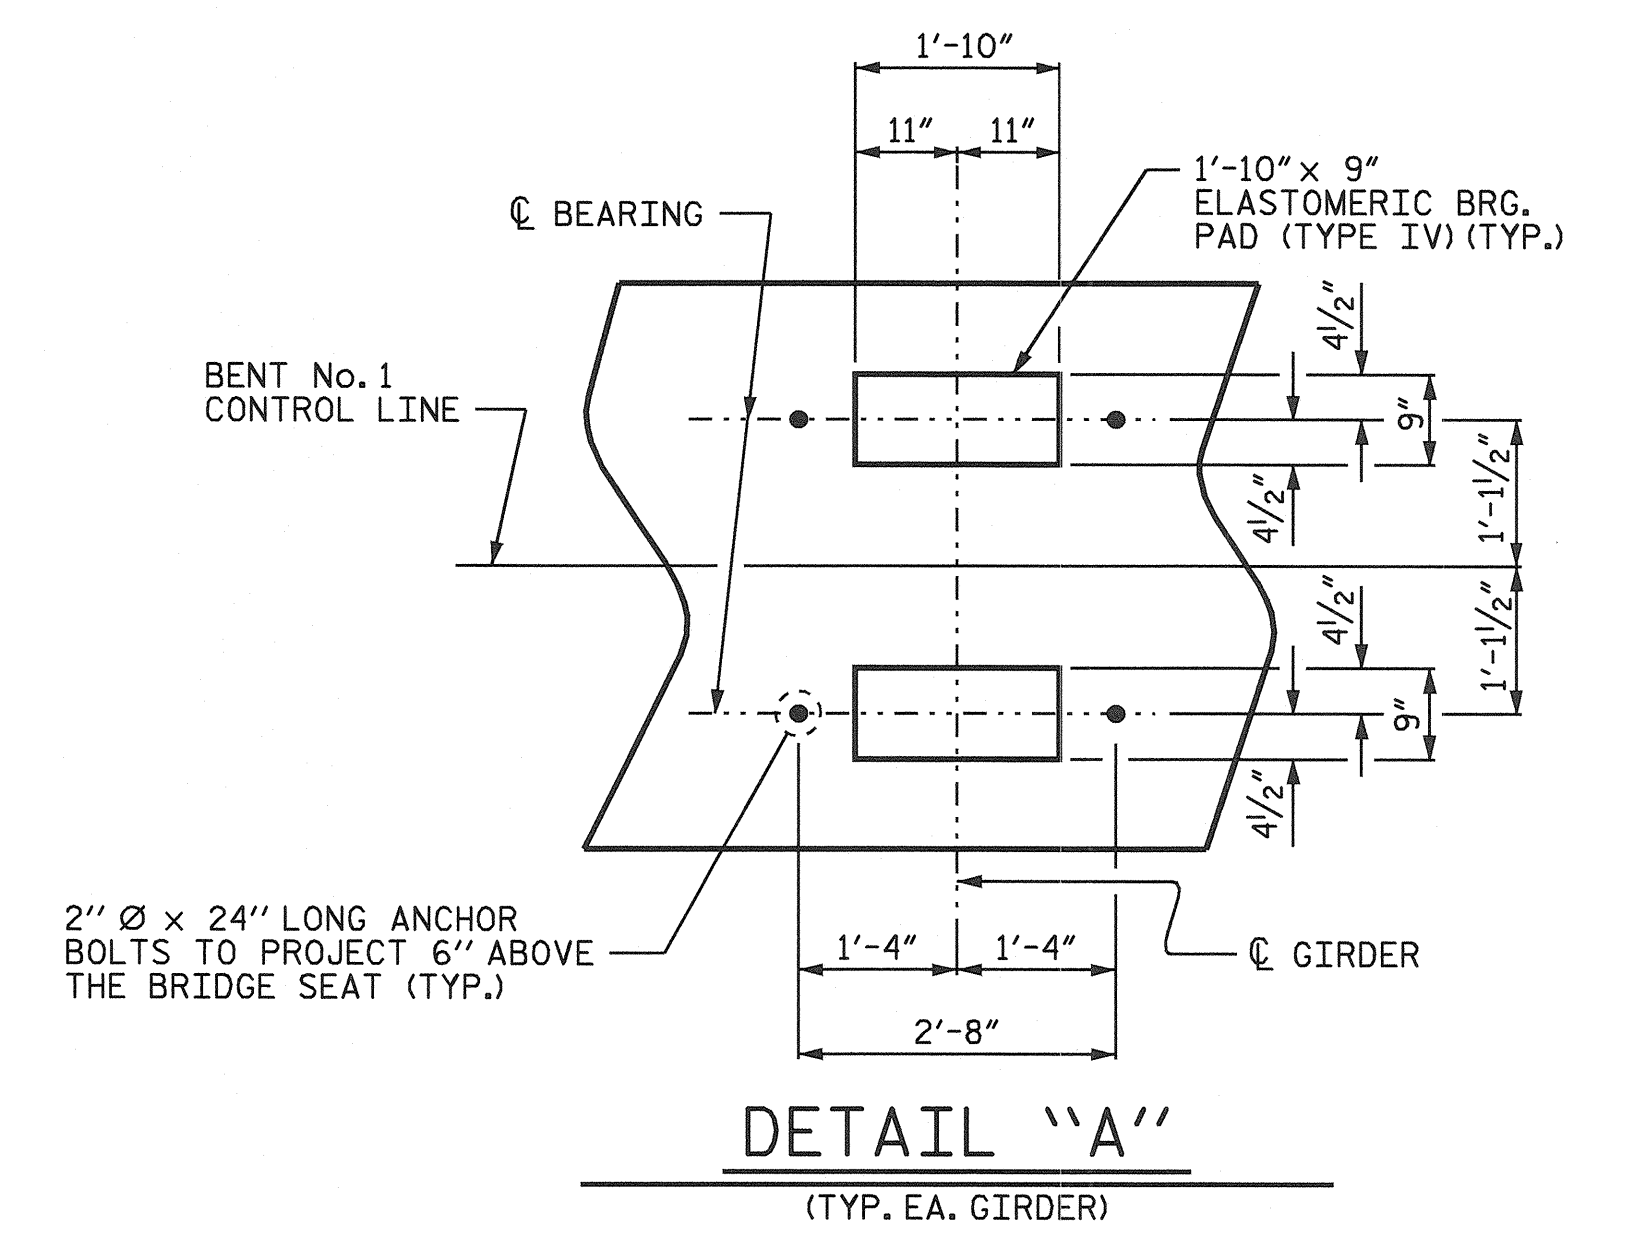


DETAIL "A"
(TYP. EA. GIRDER)

PROJECT NO. R-3427
YADKIN COUNTY
 STATION: 236+73.00 -L-

SHEET 1 OF 2

STATE OF NORTH CAROLINA DEPARTMENT OF TRANSPORTATION RALEIGH				SUBSTRUCTURE BENT No. 1																									
<table border="1"> <thead> <tr> <th colspan="6">REVISIONS</th> </tr> <tr> <th>NO.</th> <th>BY:</th> <th>DATE:</th> <th>NO.</th> <th>BY:</th> <th>DATE:</th> </tr> </thead> <tbody> <tr> <td>1</td> <td></td> <td></td> <td>3</td> <td></td> <td></td> </tr> <tr> <td>2</td> <td></td> <td></td> <td>4</td> <td></td> <td></td> </tr> </tbody> </table>						REVISIONS						NO.	BY:	DATE:	NO.	BY:	DATE:	1			3			2			4		
REVISIONS																													
NO.	BY:	DATE:	NO.	BY:	DATE:																								
1			3																										
2			4																										
SHEET NO. S-21					TOTAL SHEETS 31																								

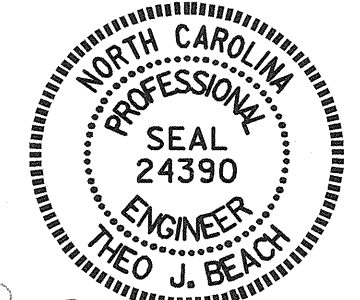

Theo J. Beach 8/13/04

DRAWN BY: S.B. WILLIAMS DATE: 1/13/04
 CHECKED BY: C.H. SIMPSON DATE: 2/24/04

13-AUG-2004 11:57
 W:\squad\vr3427\str1\sbwilliams\microstation\R3427.sd.B1.01.dgn
 tbeach