



-DETA- STA. 13+00 +/-
-L- STA. 231+00 +/-

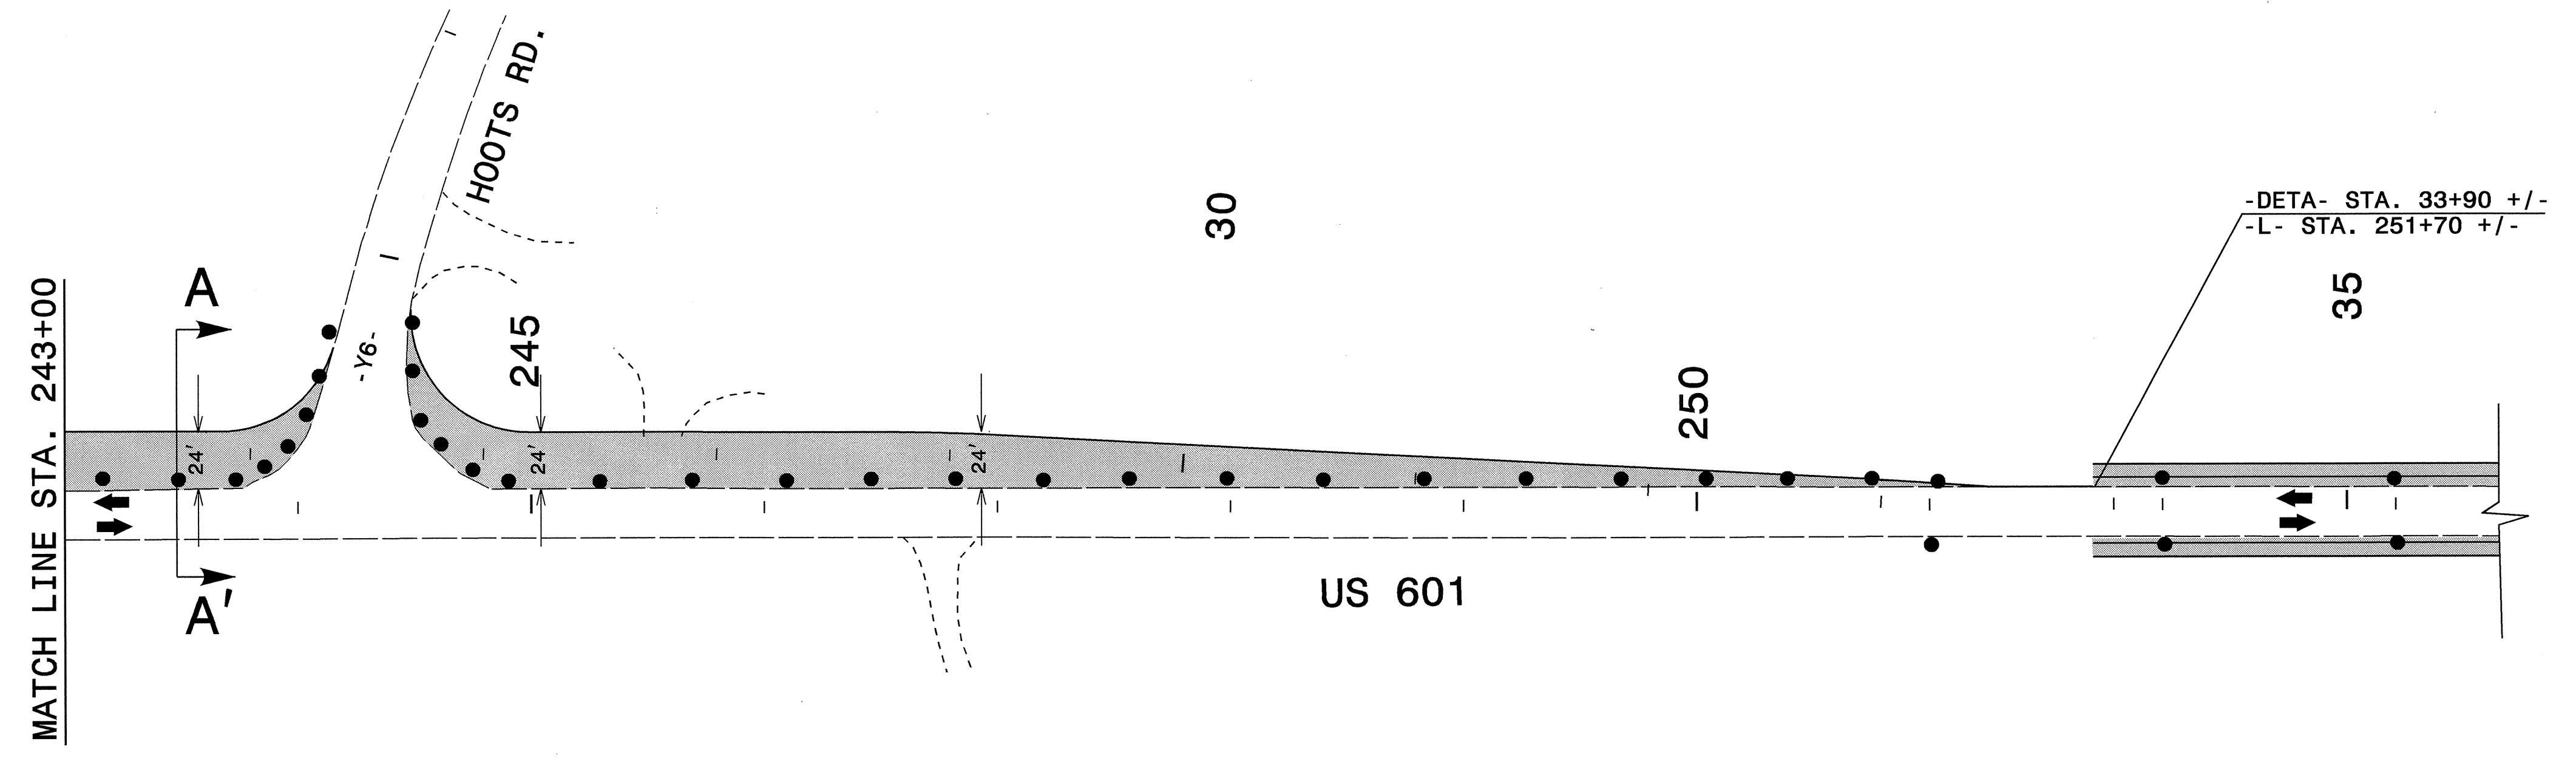

SECTION A-A'
-L- STA. 243+50.00

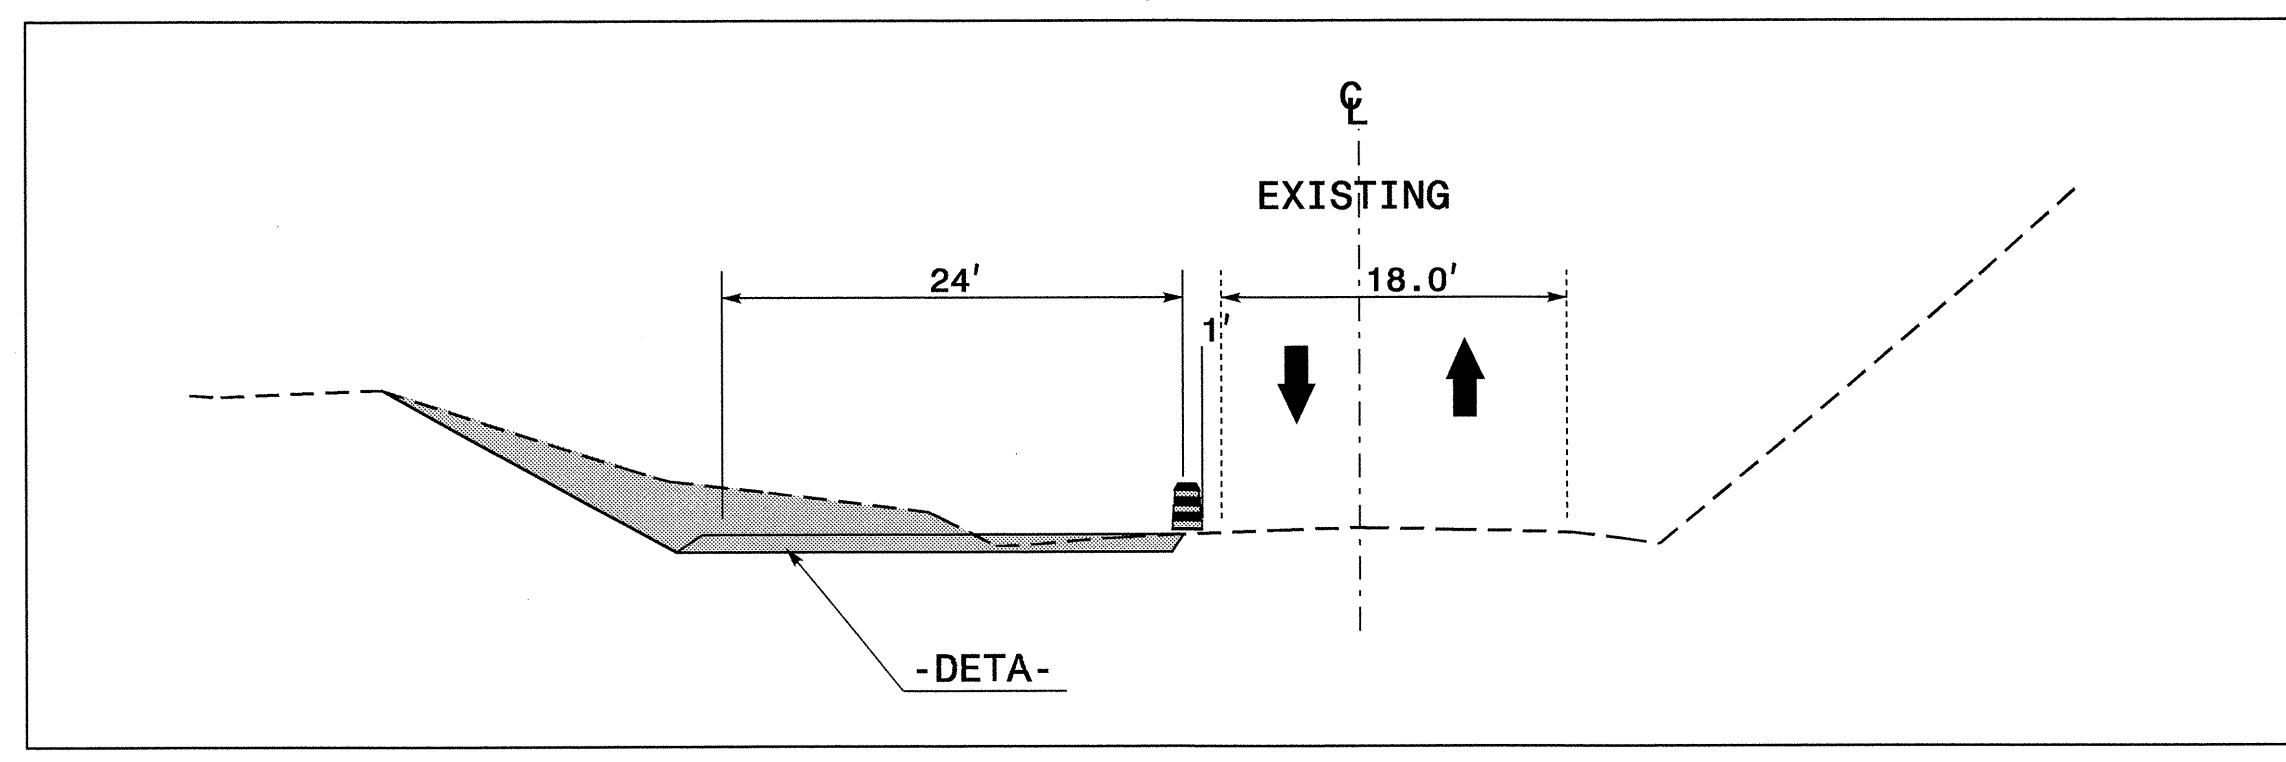

I:\AUG-2004\1042
 M:\TCP\updated_tcp\tcp\R-3427_TC_BTtop.dgn
 halawandos AT TETC206424

APPROVED: <i>Joseph Ishak</i> DATE: 8/17/04	AREA IV DETAIL A		REVISIONS	
			SCALE: NONE	
	DATE: JULY 2004			
	DESIGN BY: HAL			
REVIEWED BY: JI				