




AREA II, DETAIL B

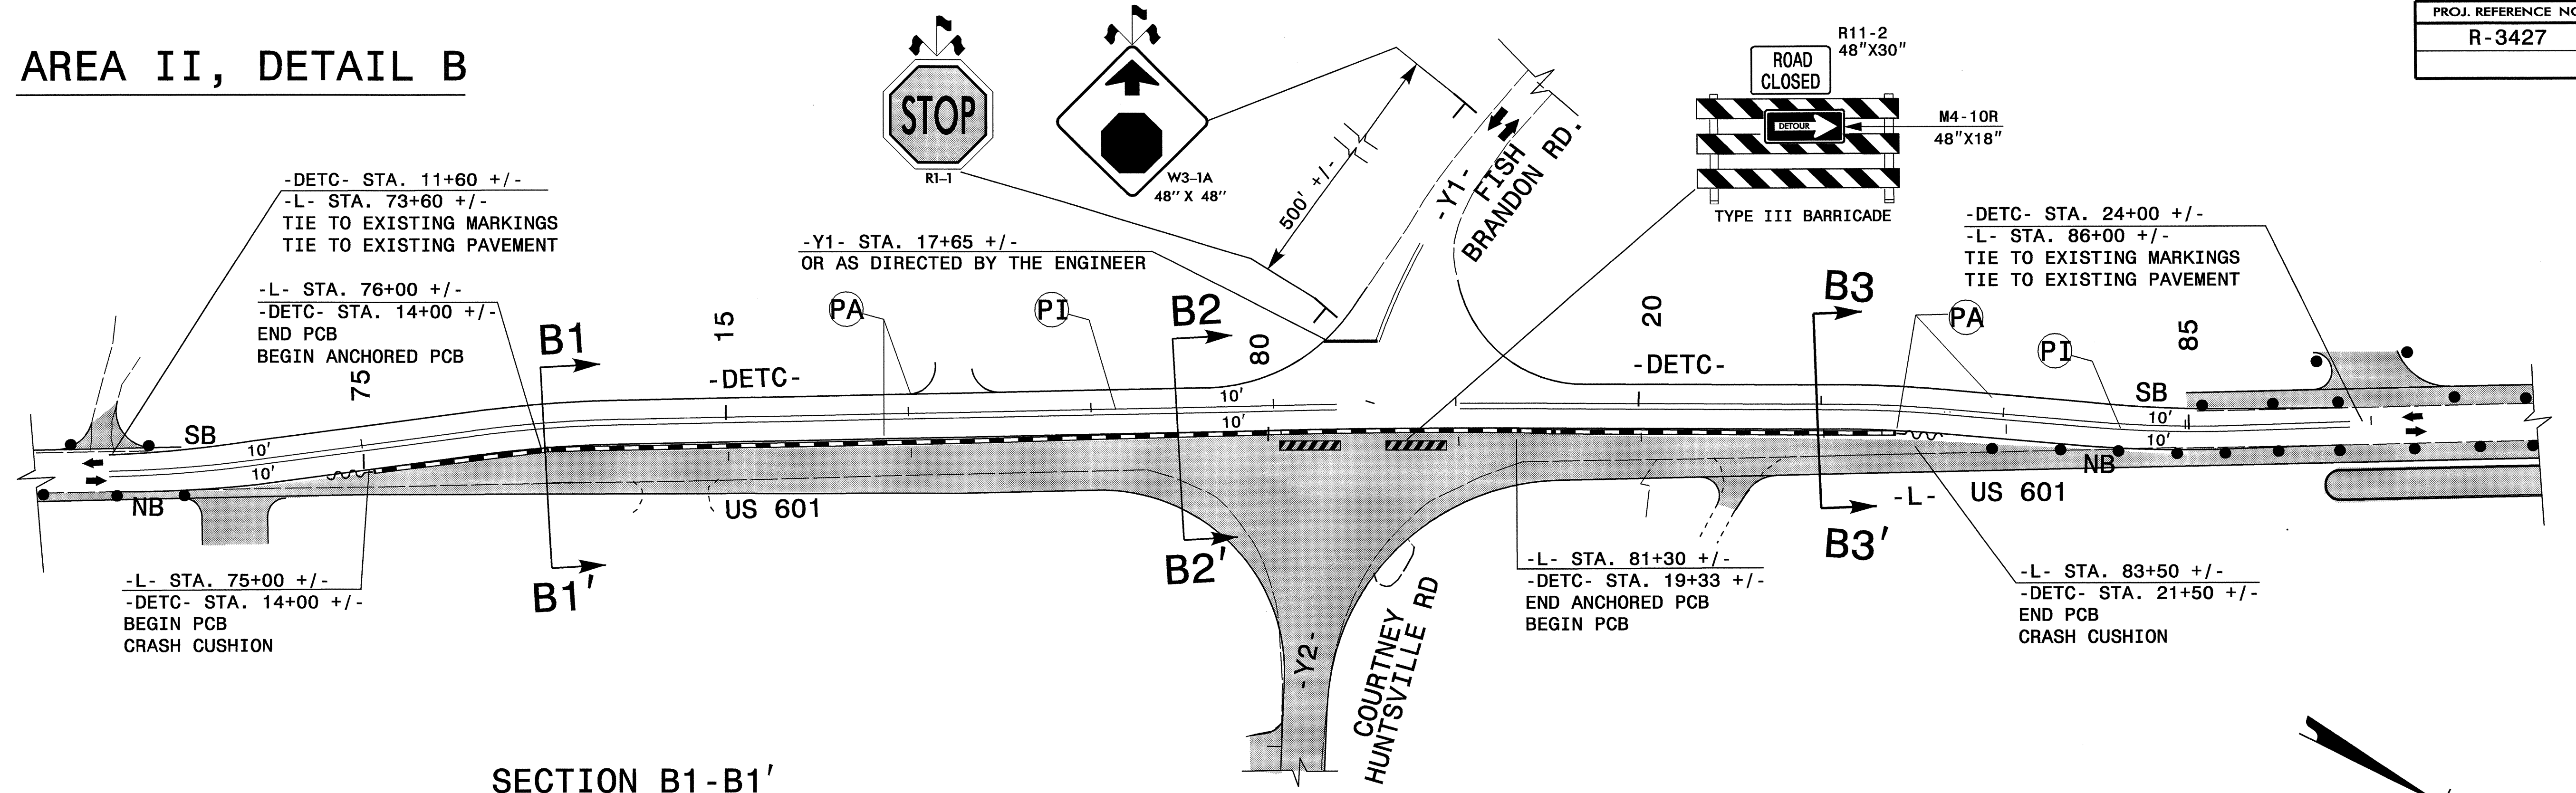


SECTION B1-B1'
STA. 76+00.00

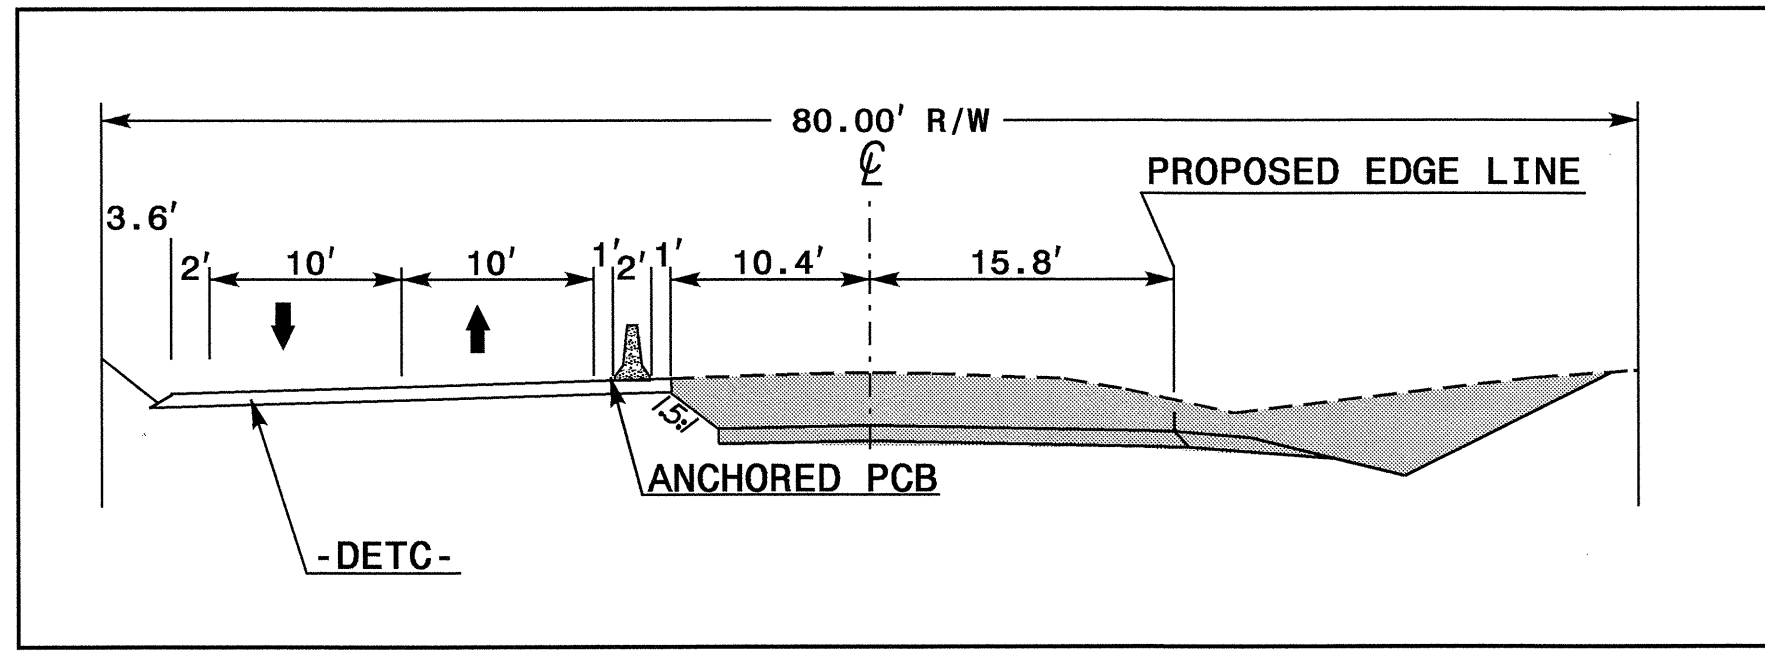

SECTION B2-B2'
STA. 79+50.00

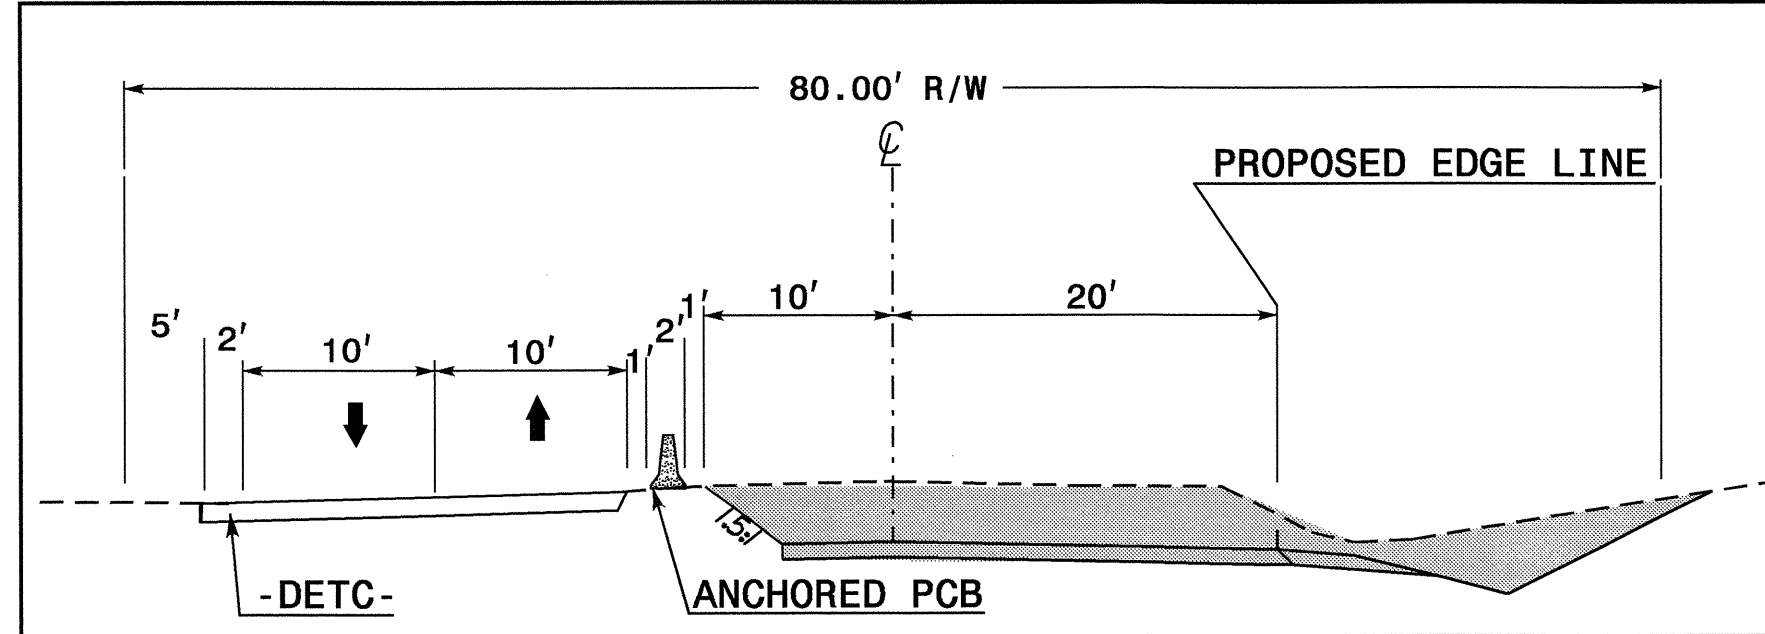

SECTION B3-B3'
STA. 83+00.00

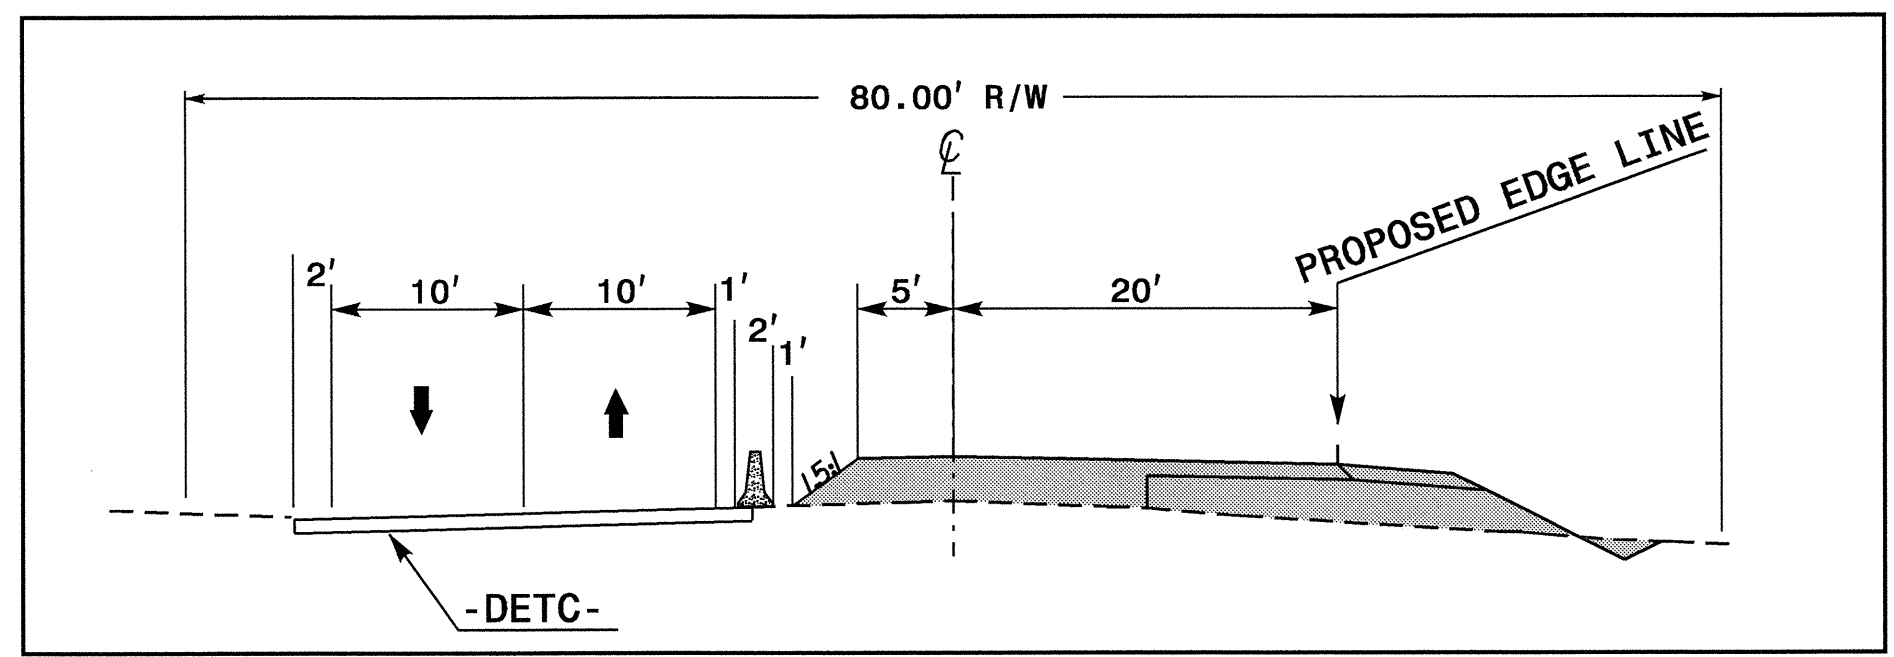

I:\AUG-2004\10x17
 M:\TCP\Updated
 halawandos AT TETC206424
 +sp\top\AR-3427_TC_BTop.dgn

APPROVED: *Joseph Ishak* DATE: 8/17/04

AREA II DETAIL B

| | | |
|-----------------|--|-----------|
| SCALE: NONE | | REVISIONS |
| DATE: JULY 2004 | | |
| DWG. BY: HAL | | |
| DESIGN BY: HAL | | |
| REVIEWED BY: JI | | |