




# AREA II, DETAIL A

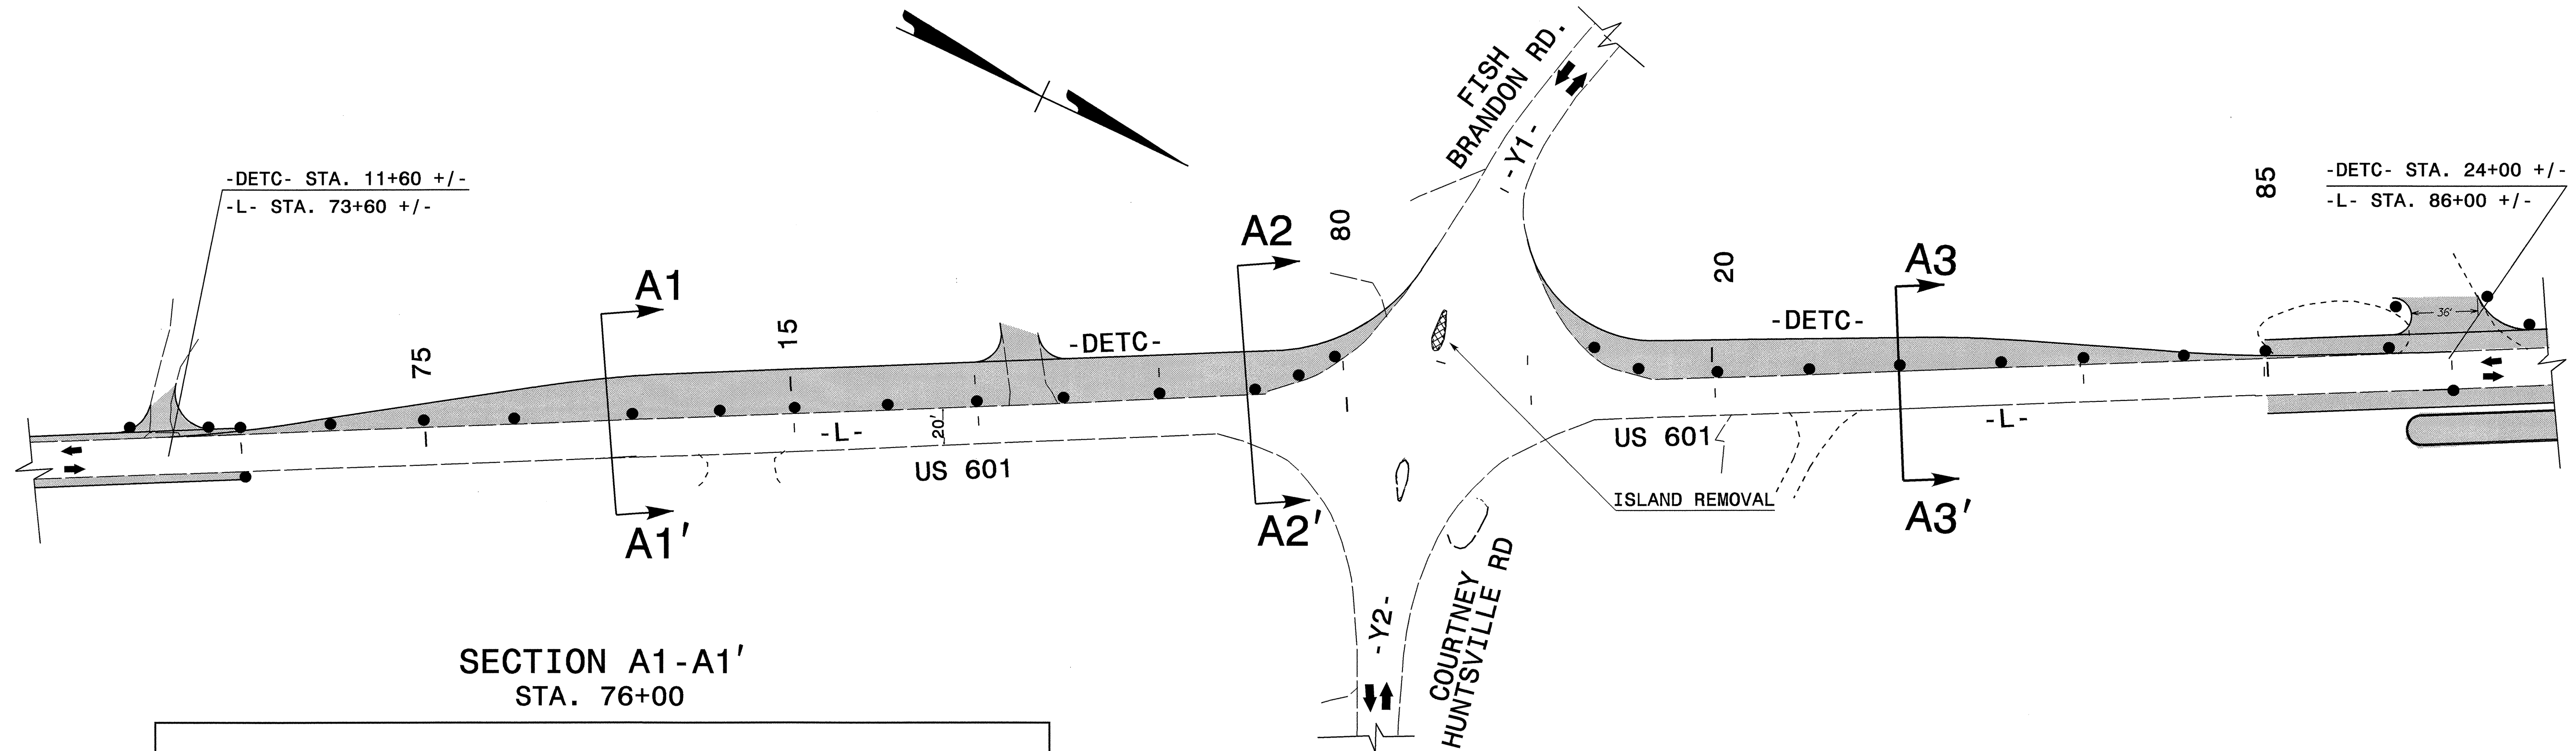


**SECTION A1-A1'**  
STA. 76+00

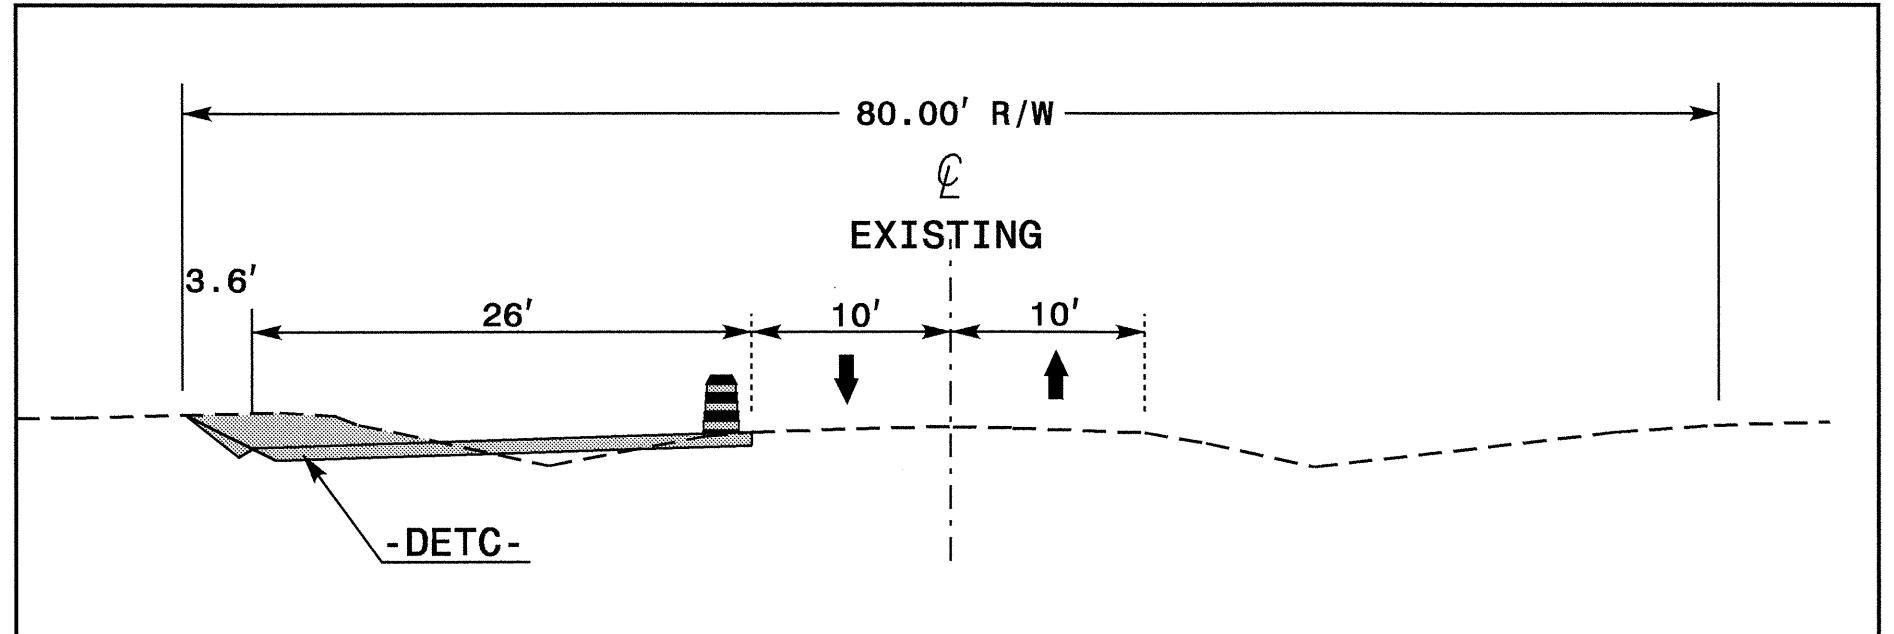

**SECTION A2-A2'**  
STA. 79+50.00

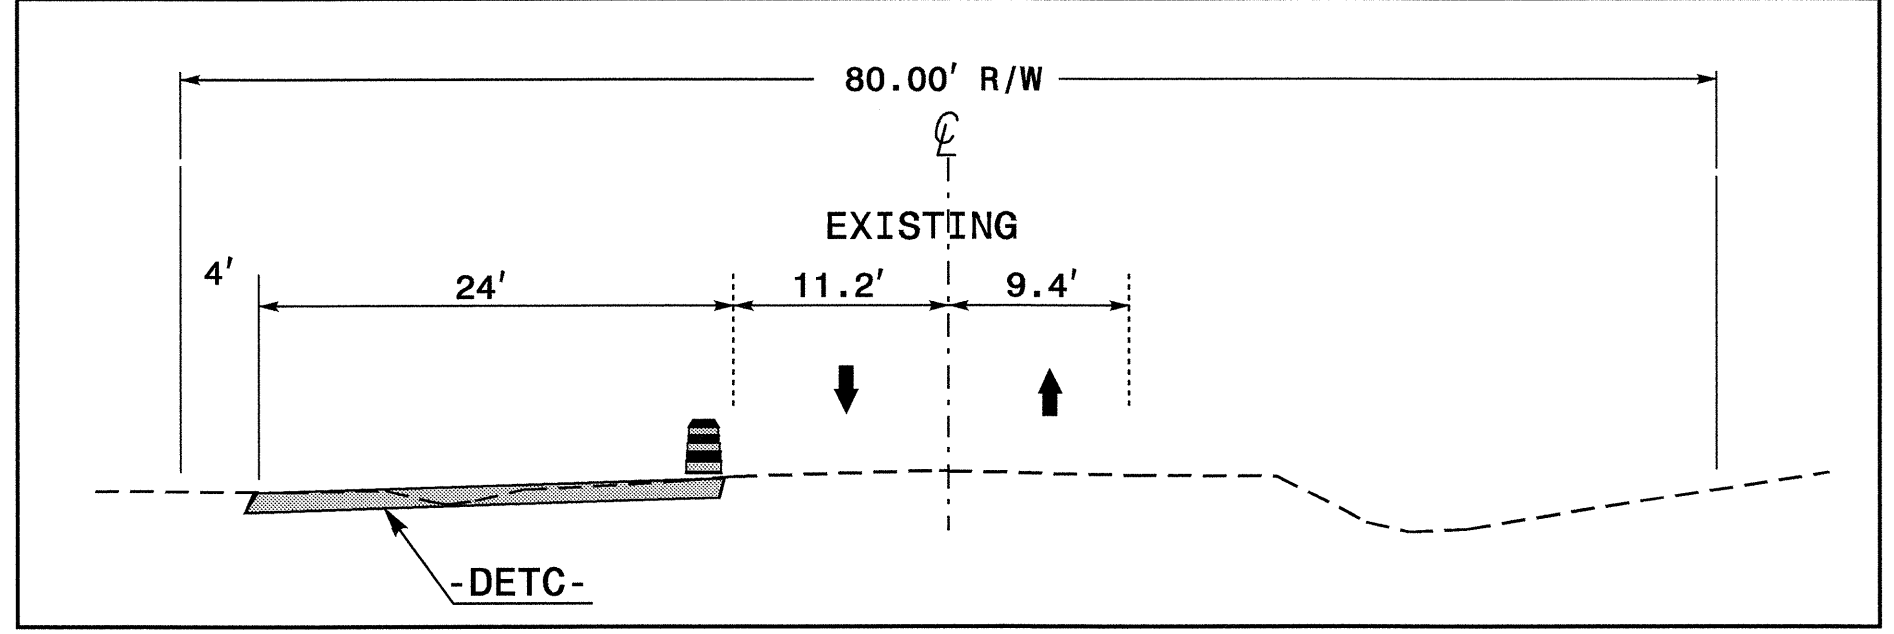

**SECTION A3-A3'**  
STA. 83+00.00

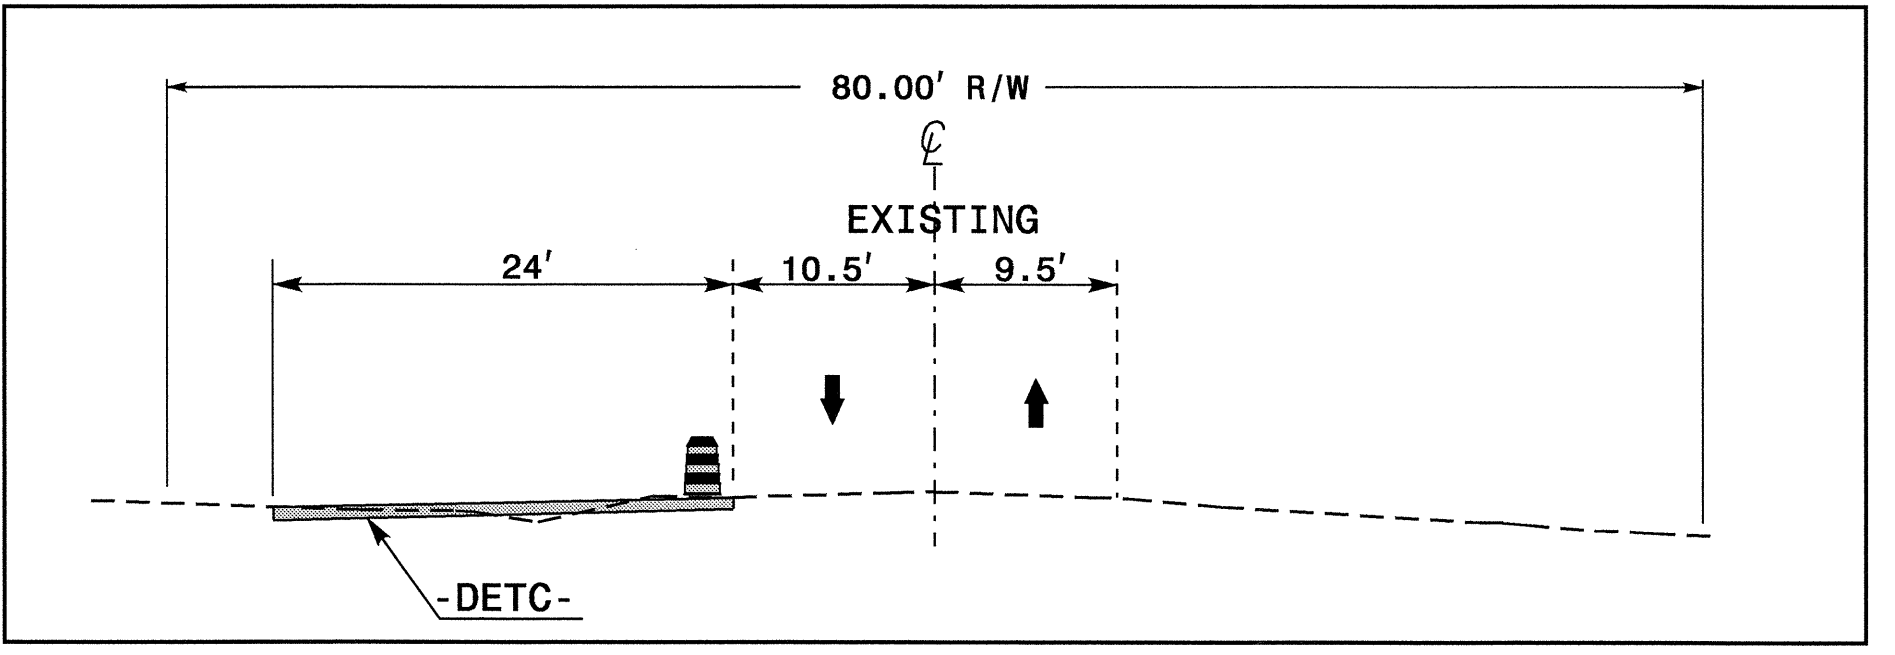

I:\AUG-2004 10:17  
 H:\TCP\updates\+cp\+cp\+R-3427-TC.BTCP.dgn  
 H:\AUG-2004 10:17  
 H:\TCP\updates\+cp\+cp\+R-3427-TC.BTCP.dgn  
 H:\AUG-2004 10:17  
 H:\TCP\updates\+cp\+cp\+R-3427-TC.BTCP.dgn

APPROVED: <i>Joseph Ishai</i> DATE: 8/17/04	<b>AREA II DETAIL A</b>							
	SCALE: NONE							
	DATE: JULY 2004							
	DESIGN BY: HAL							
	REVIEWED BY: JI							
		<table border="1"> <thead> <tr> <th colspan="2">REVISIONS</th> </tr> </thead> <tbody> <tr> <td> </td> <td> </td> </tr> <tr> <td> </td> <td> </td> </tr> </tbody> </table>	REVISIONS					
REVISIONS								