


5/14/99
26-AUG-2004 10:06
E:\Utilities\Files\Proj\NC3427_UC_04psh_upr.dgn
msunder



PROJECT REFERENCE NO.	SHEET NO.
R-3427	UC-4
DESIGNED BY: JH	
DRAWN BY: JH	
CHECKED BY: CDB	
APPROVED BY: CDB	
REVISED:	
NORTH CAROLINA DEPARTMENT OF TRANSPORTATION	
DESIGN SERVICES UNIT PHONE: (919) 250-4128 FAX: (919) 250-4119	
UTILITY CONSTRUCTION PLANS ONLY	

UTILITY CONSTRUCTION


20" Water Line

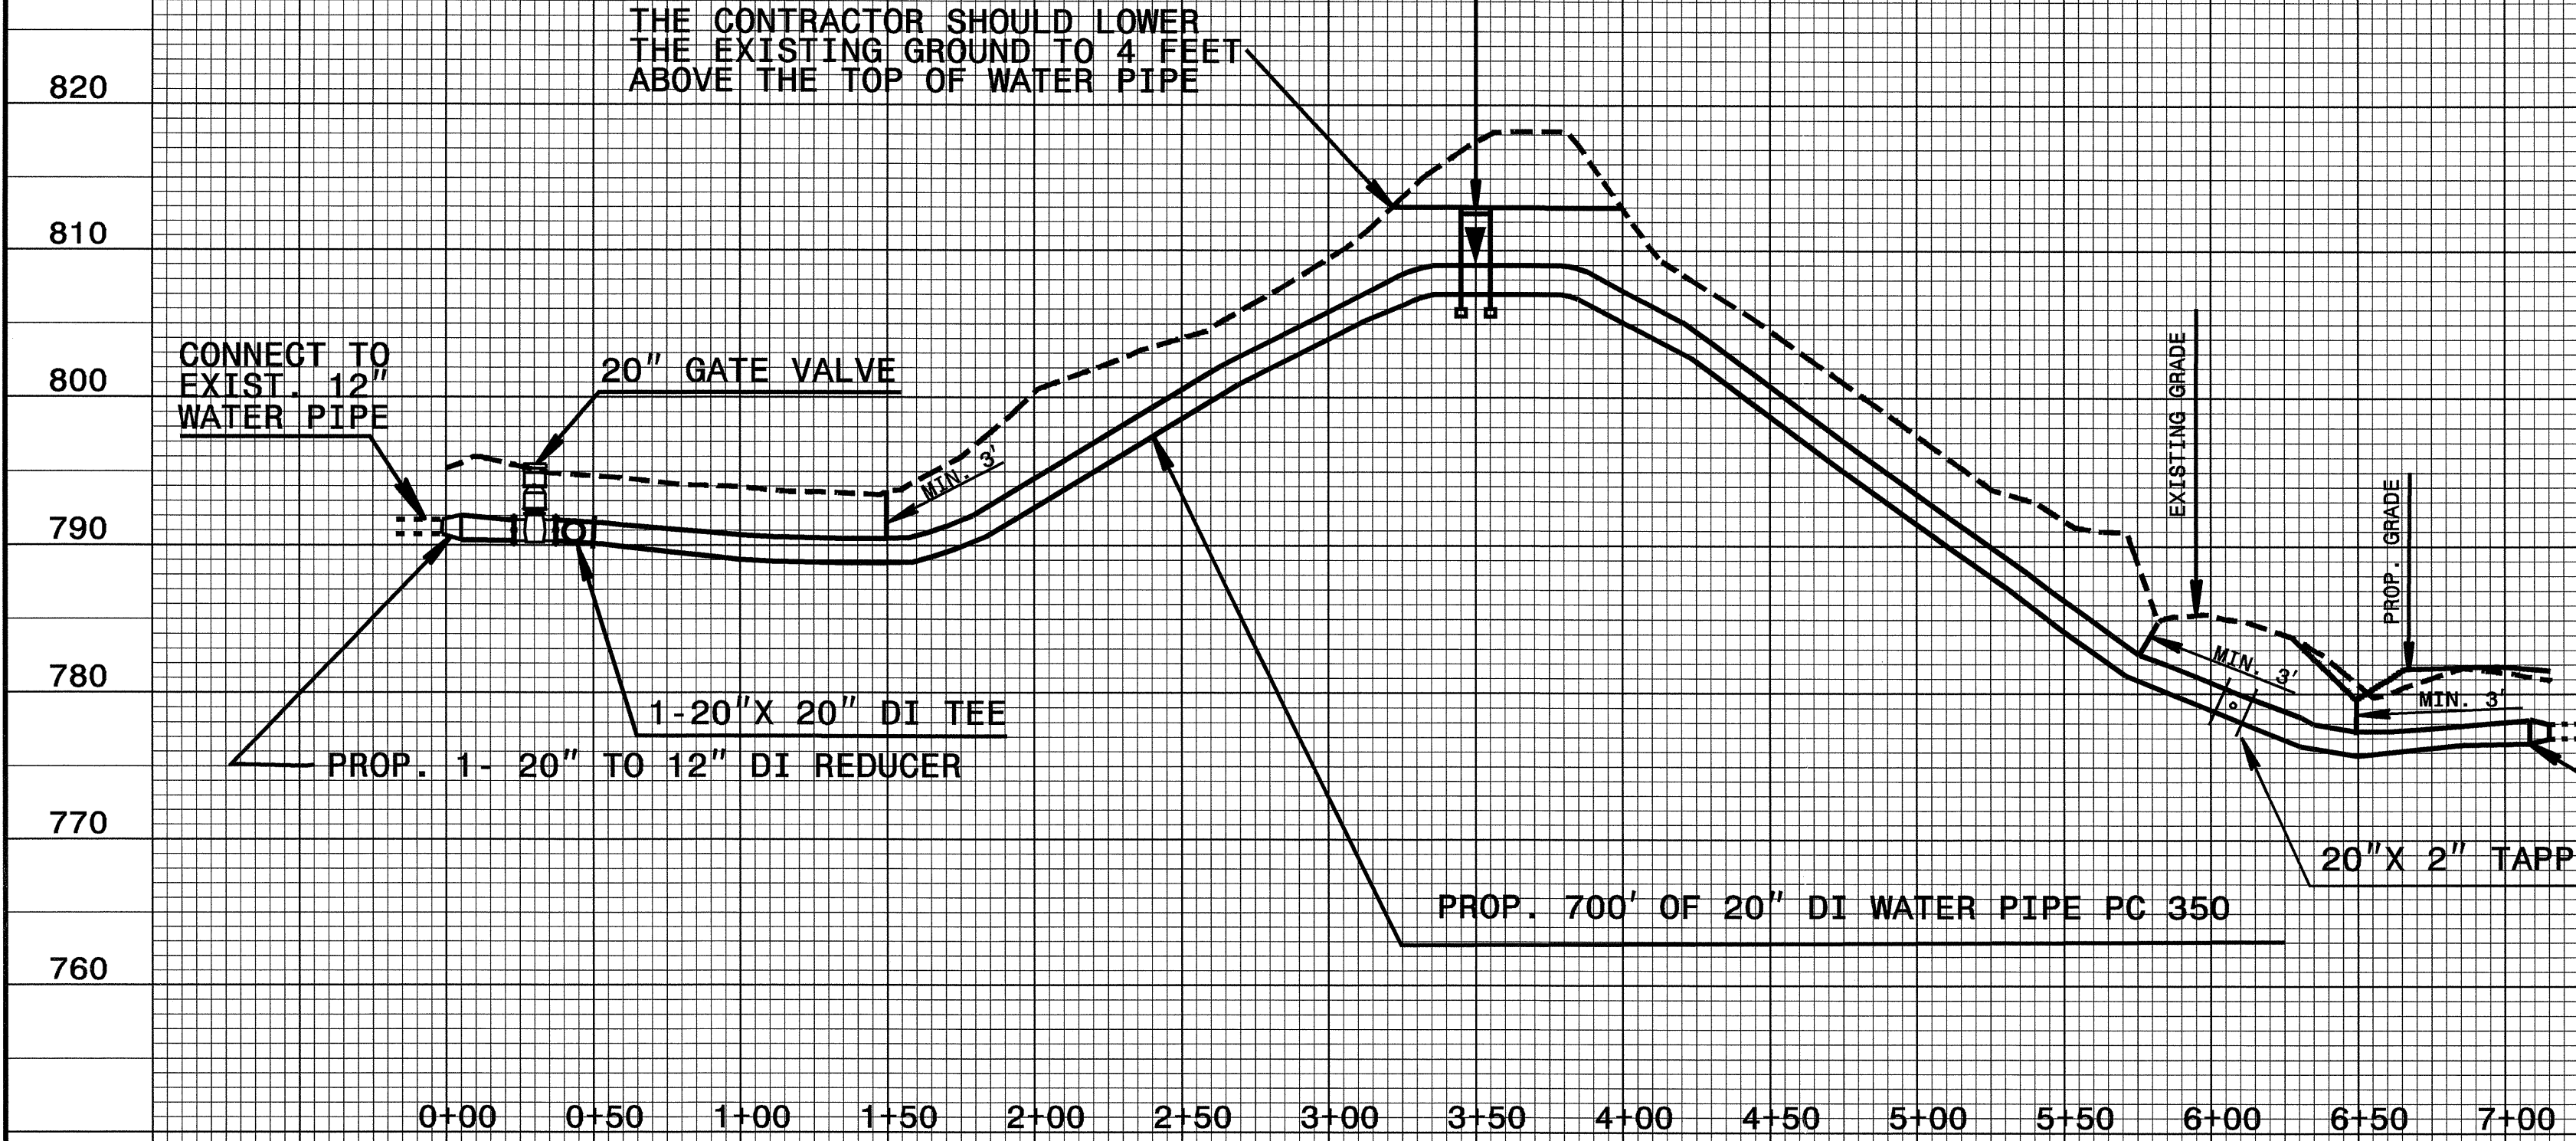

6" Force Main

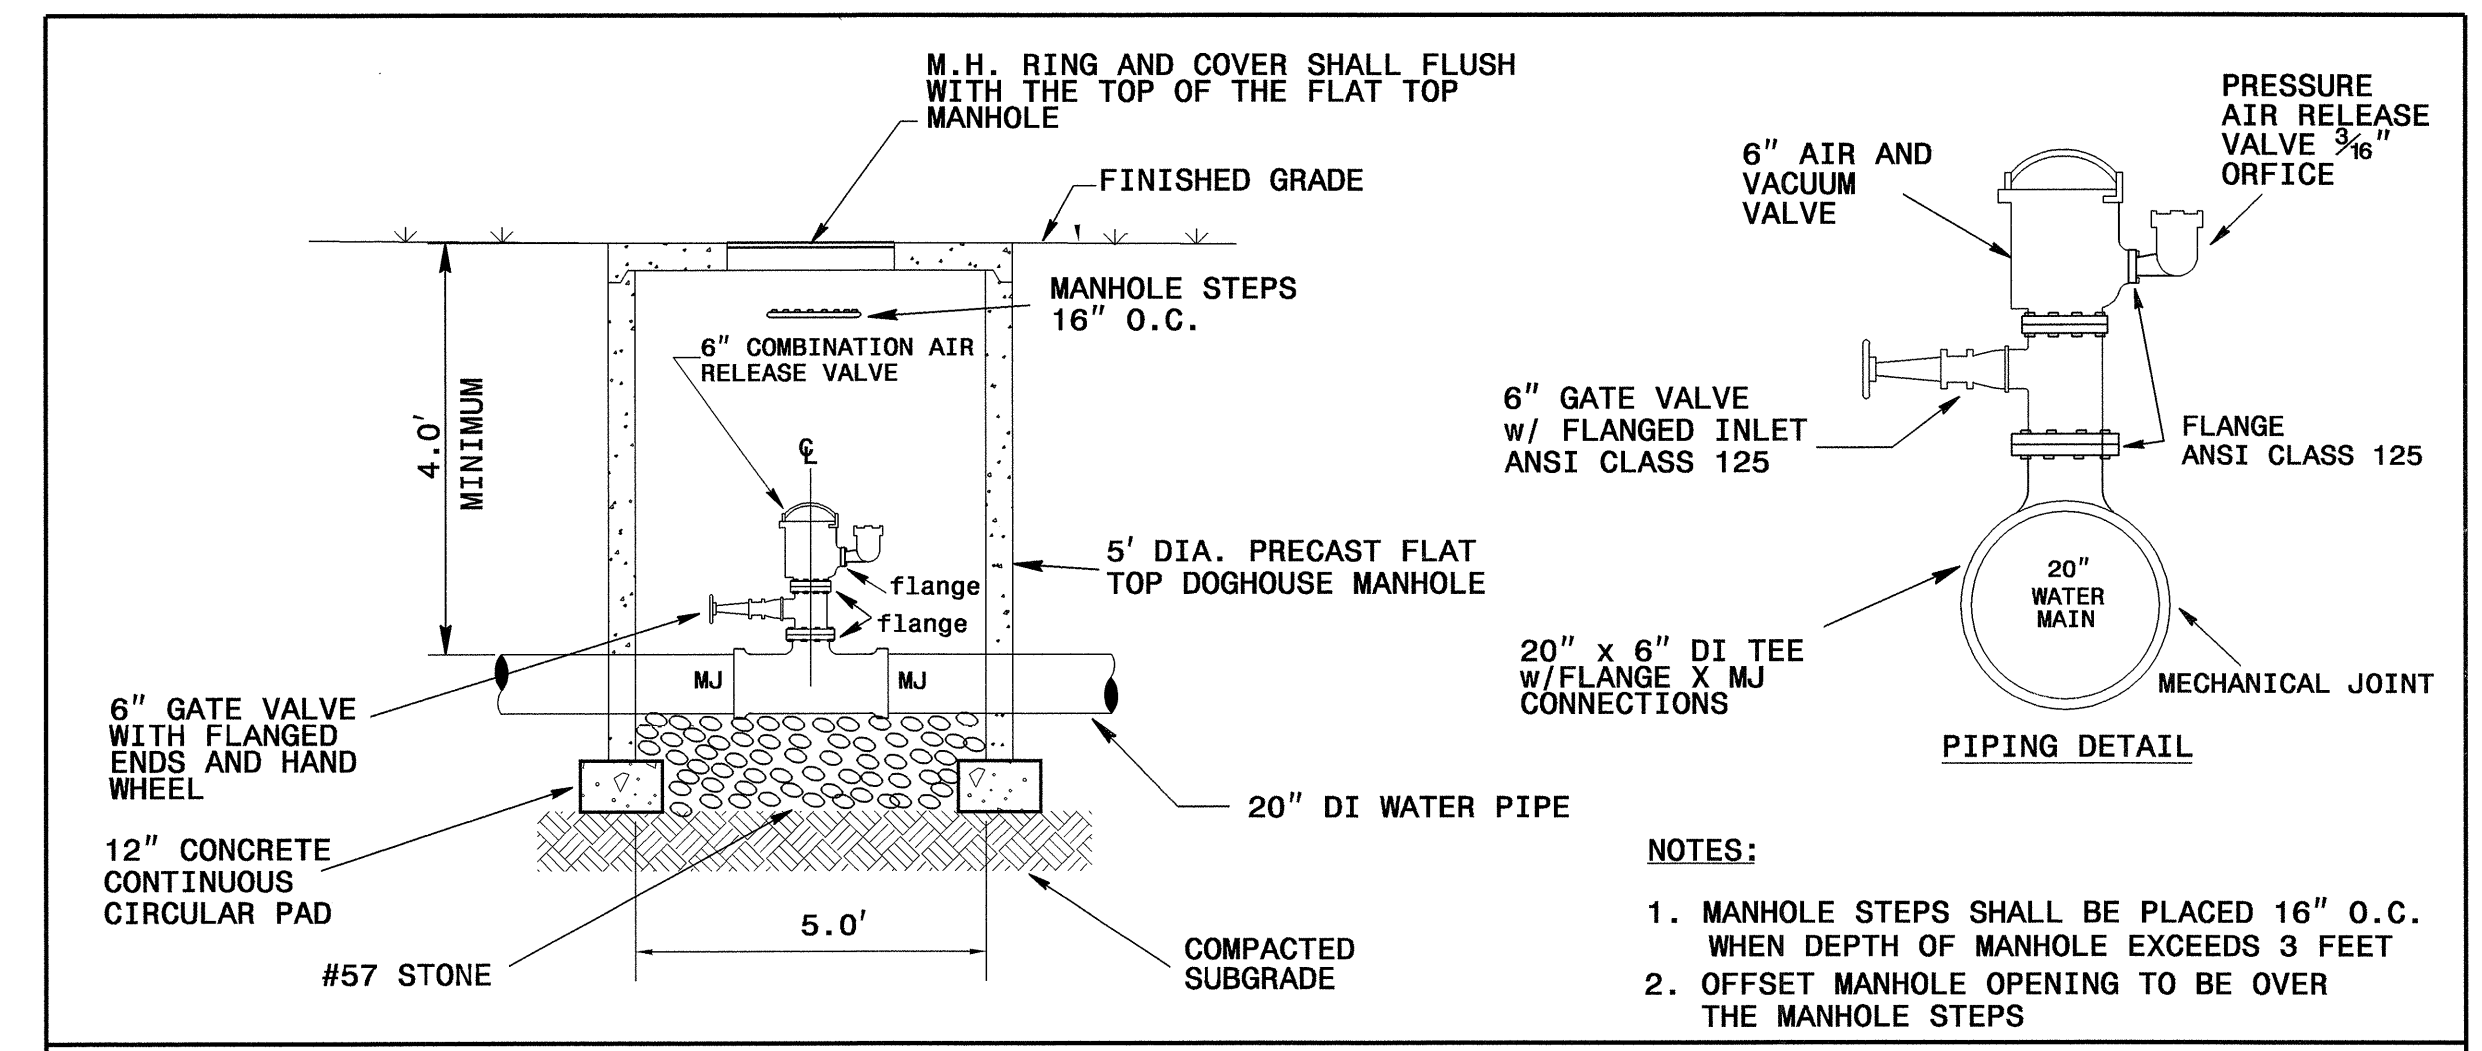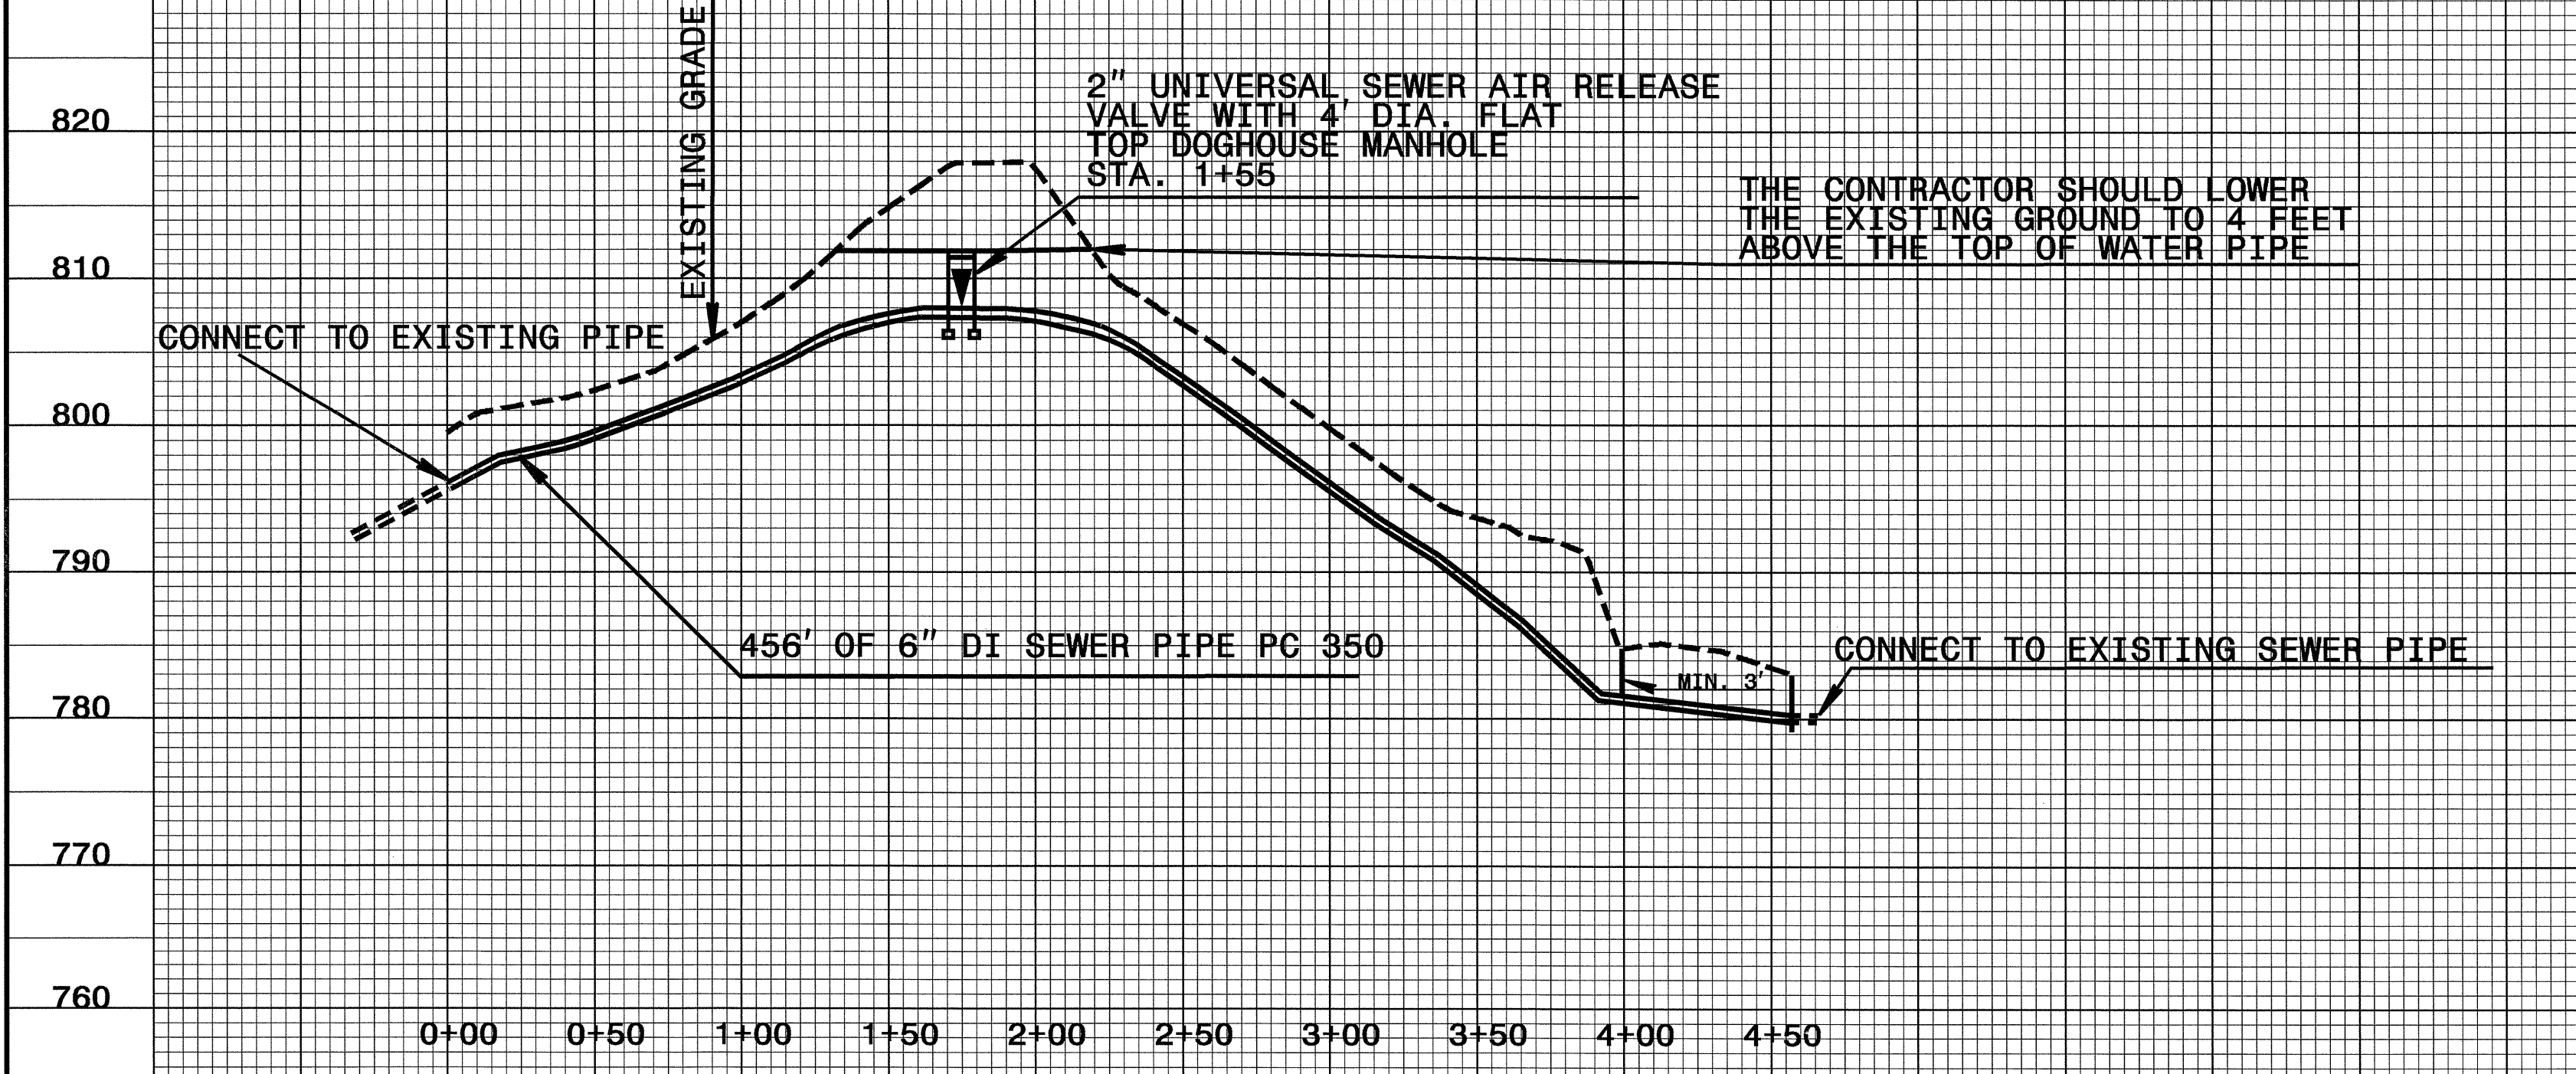

6" COMBINATION AIR RELEASE VALVE AND 5' DIAMETER MANHOLE (WATER)

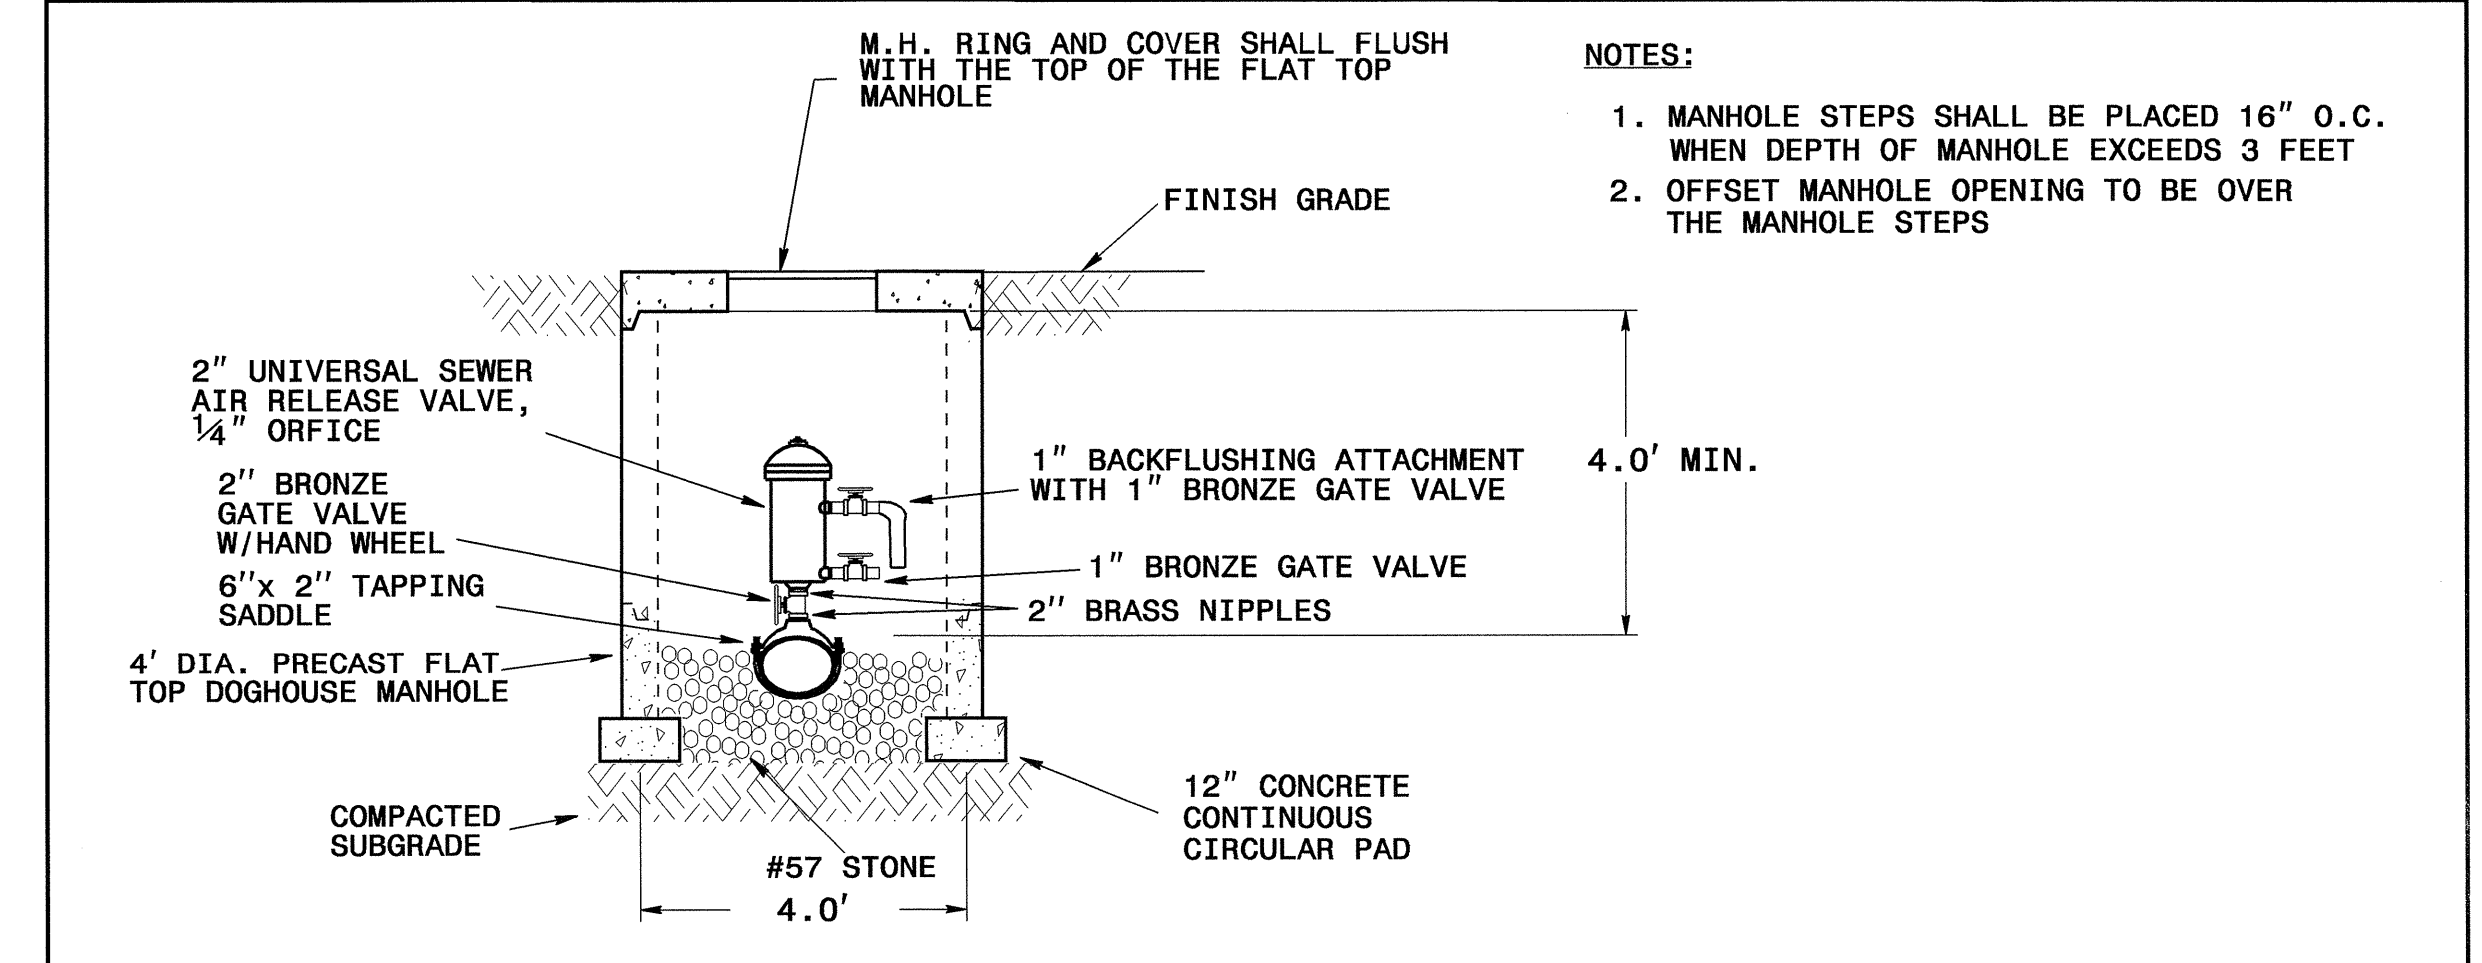

2" UNIVERSAL SEWER AIR RELEASE VALVE AND 4' DIAMETER MANHOLE (SEWER)