
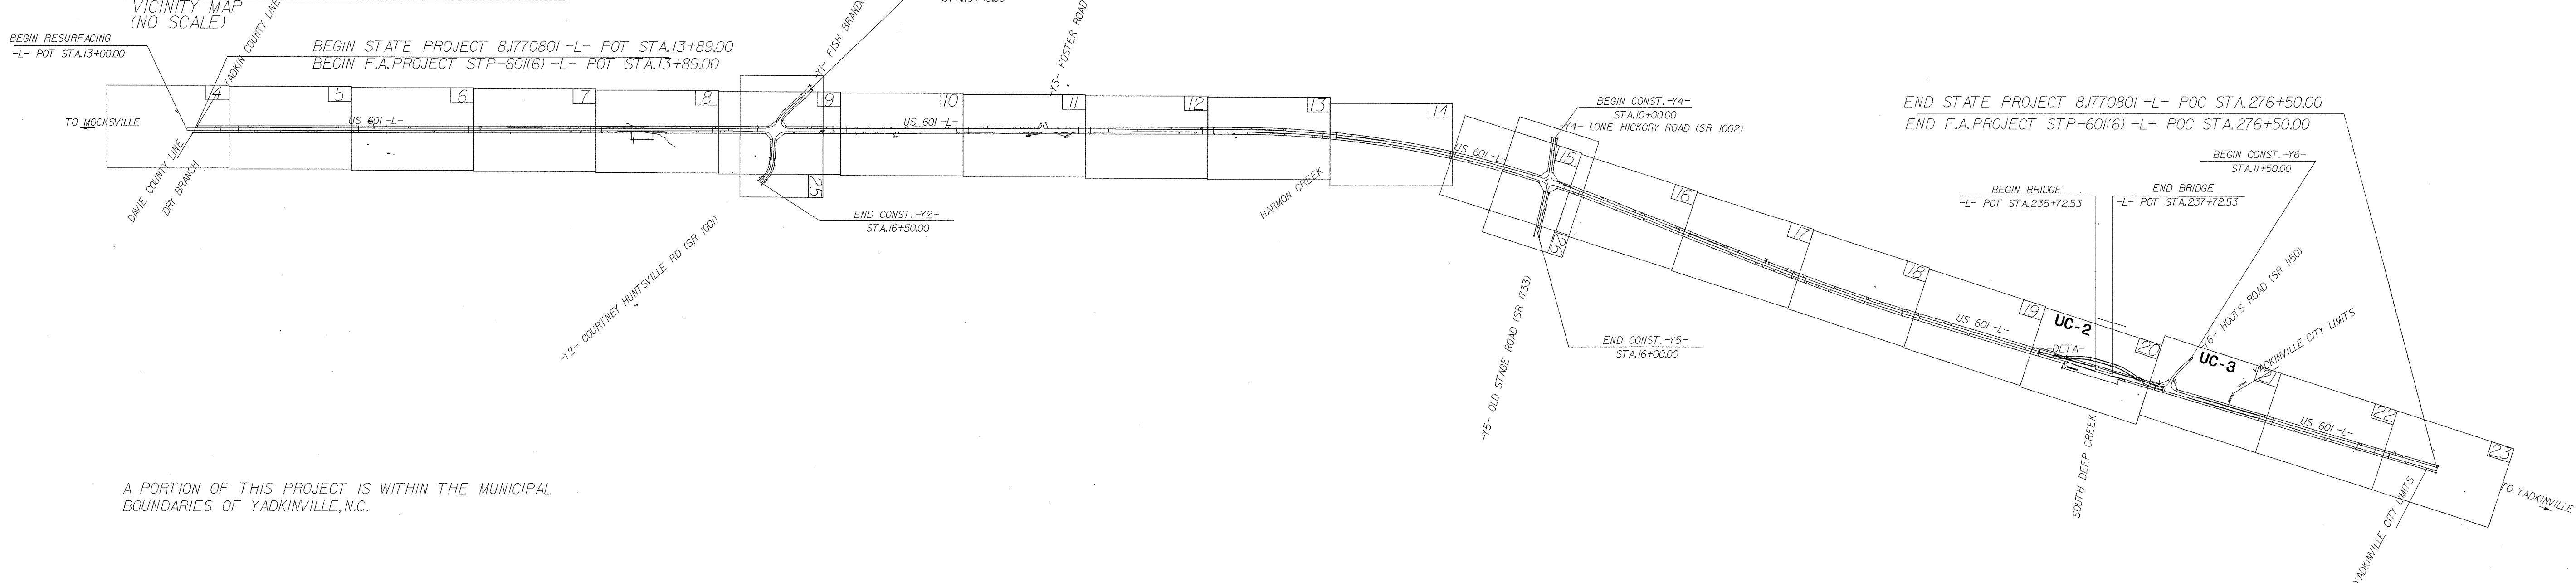
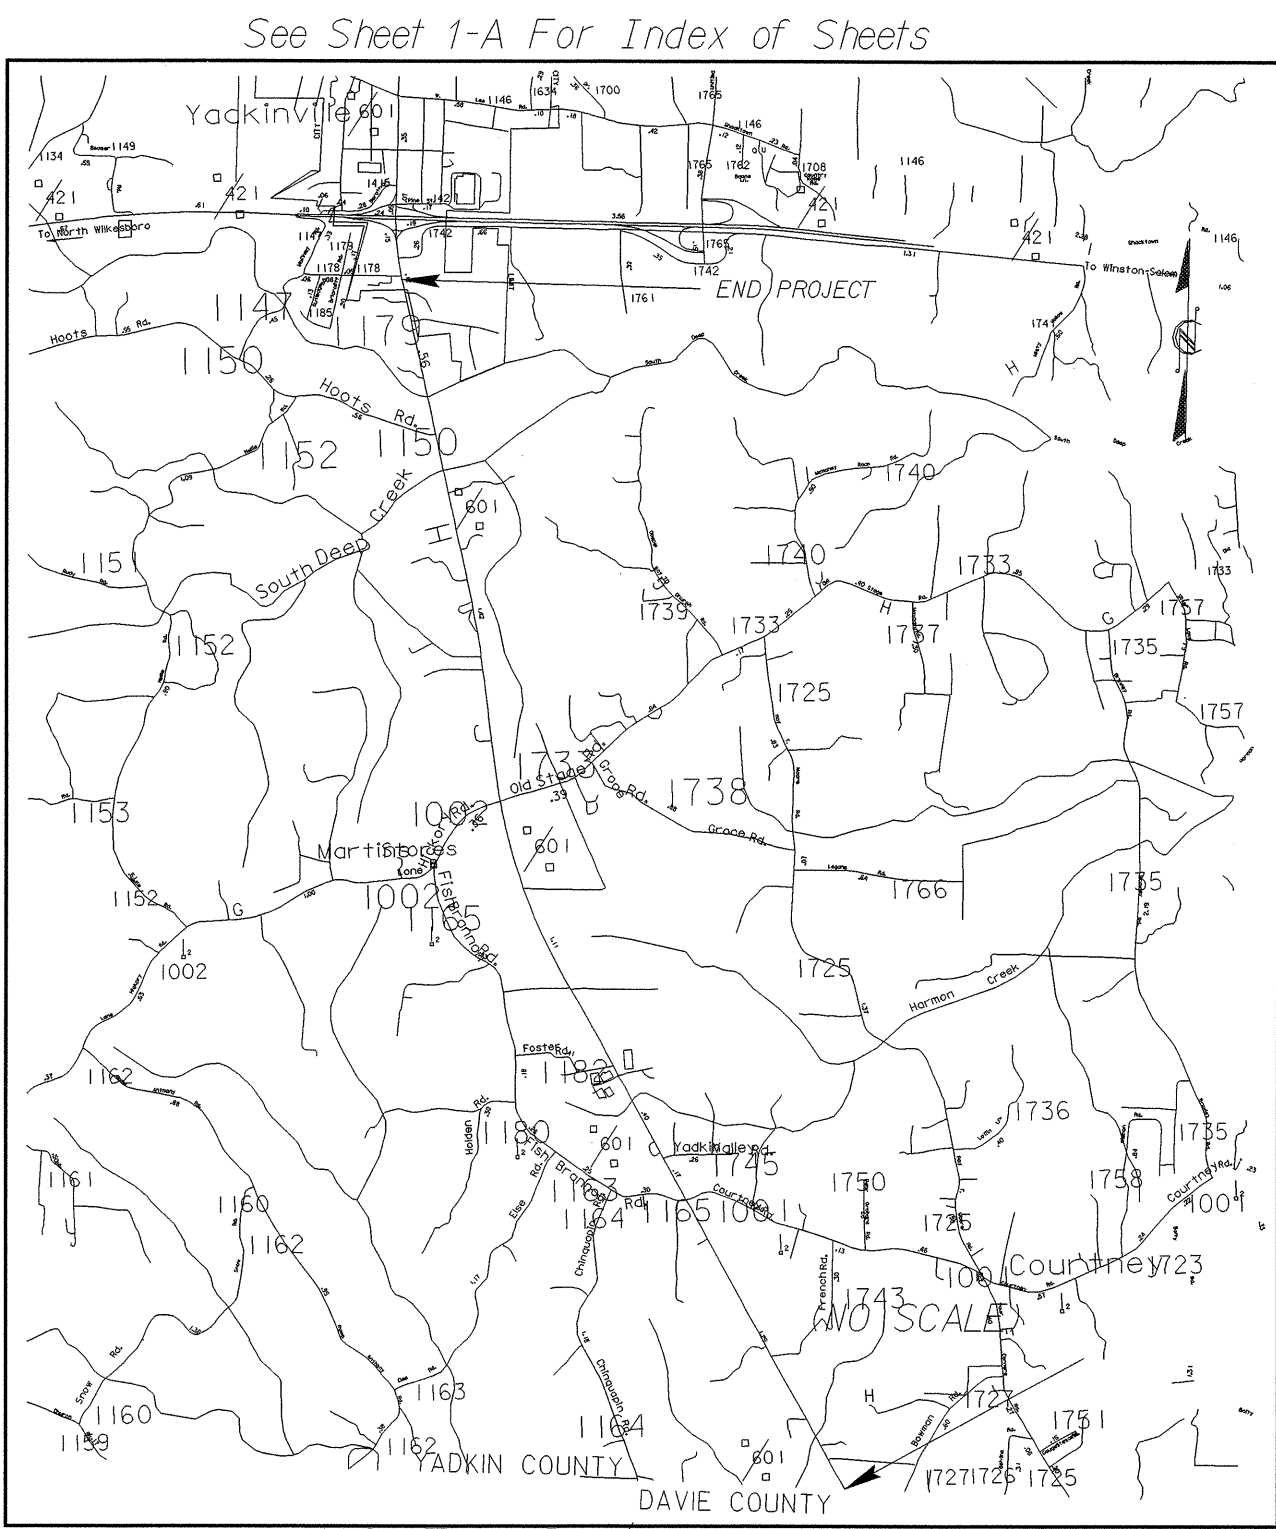


STATE OF NORTH CAROLINA  
DIVISION OF HIGHWAYS

**UTILITY CONSTRUCTION PLANS  
YADKIN COUNTY**


**LOCATION: US 601 FROM THE DAVIE COUNTY LINE NORTH  
TO +/- 0.15 MILE SOUTH OF US 421 (YADKINVILLE CITY  
STREET PINE VALLEY ROAD)**

**TYPE OF WORK: WATER AND SEWER LINE RELOCATION**

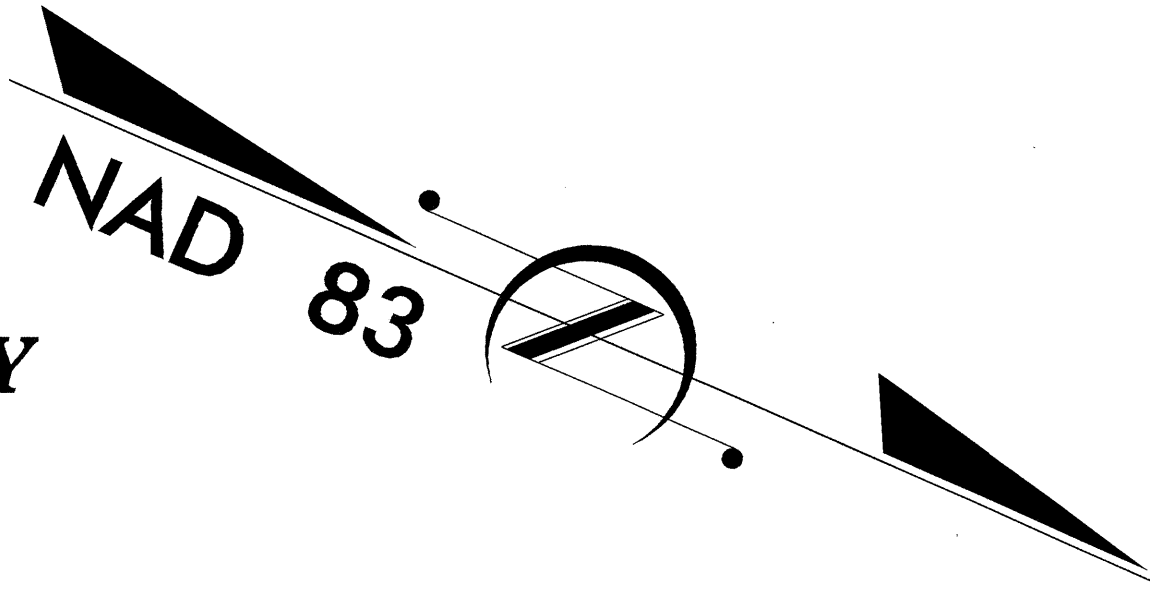

A PORTION OF THIS PROJECT IS WITHIN THE MUNICIPAL BOUNDARIES OF YADKINVILLE, N.C.


**TIP: R-3427**

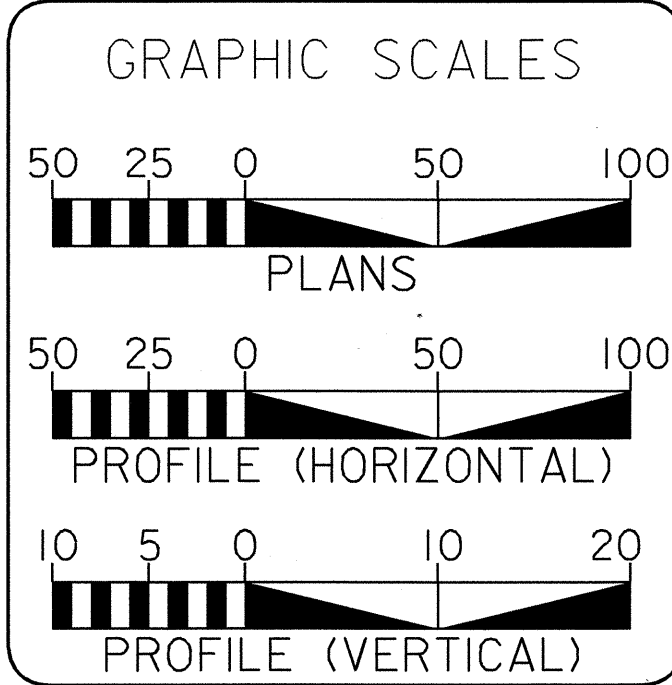

INDEX OF SHEETS	
SHEET NO.	DESCRIPTION
UC-1	TITLE SHEET
UC-2 THRU UC-3	UTILITY CONSTRUCTION PLAN SHEETS
UC-4	PROFILE SHEET
UC-5	DETAILS SHEET

**WATER AND SEWER OWNERS ON PROJECT**

(1) WATER LINE TOWN OF YADKINVILLE  
(2) SANITARY SEWER YADKIN COUNTY

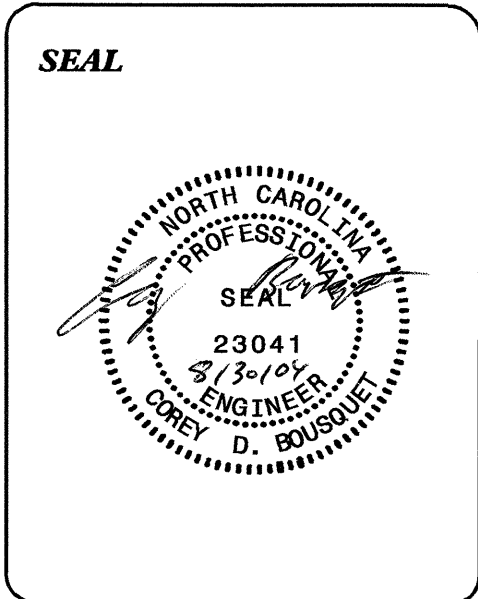

PREPARED IN THE OFFICE OF:  
**DIVISION OF HIGHWAYS  
DESIGN SERVICES  
UTILITY SECTION**

1591 MAIL SERVICES CENTER  
RALEIGH NC 27699-1591  
PHONE (919) 250-4128  
FAX (919) 250-4119

<b>Roger Worthington, P.E.</b>	UTILITIES SECTION ENGINEER
<b>Corey Bousquet, P.E.</b>	UTILITIES SQUAD LEADER PROJECT ENGINEER
<b>Jamshid Hafshejani</b>	UTILITIES PROJECT DESIGNER