


8/23/99



PROJ. REFERENCE NO.
R-3427

SHEET NO.
X-196

70 60 50 40 30 20 10 0 10 20 30 40 50 60 70

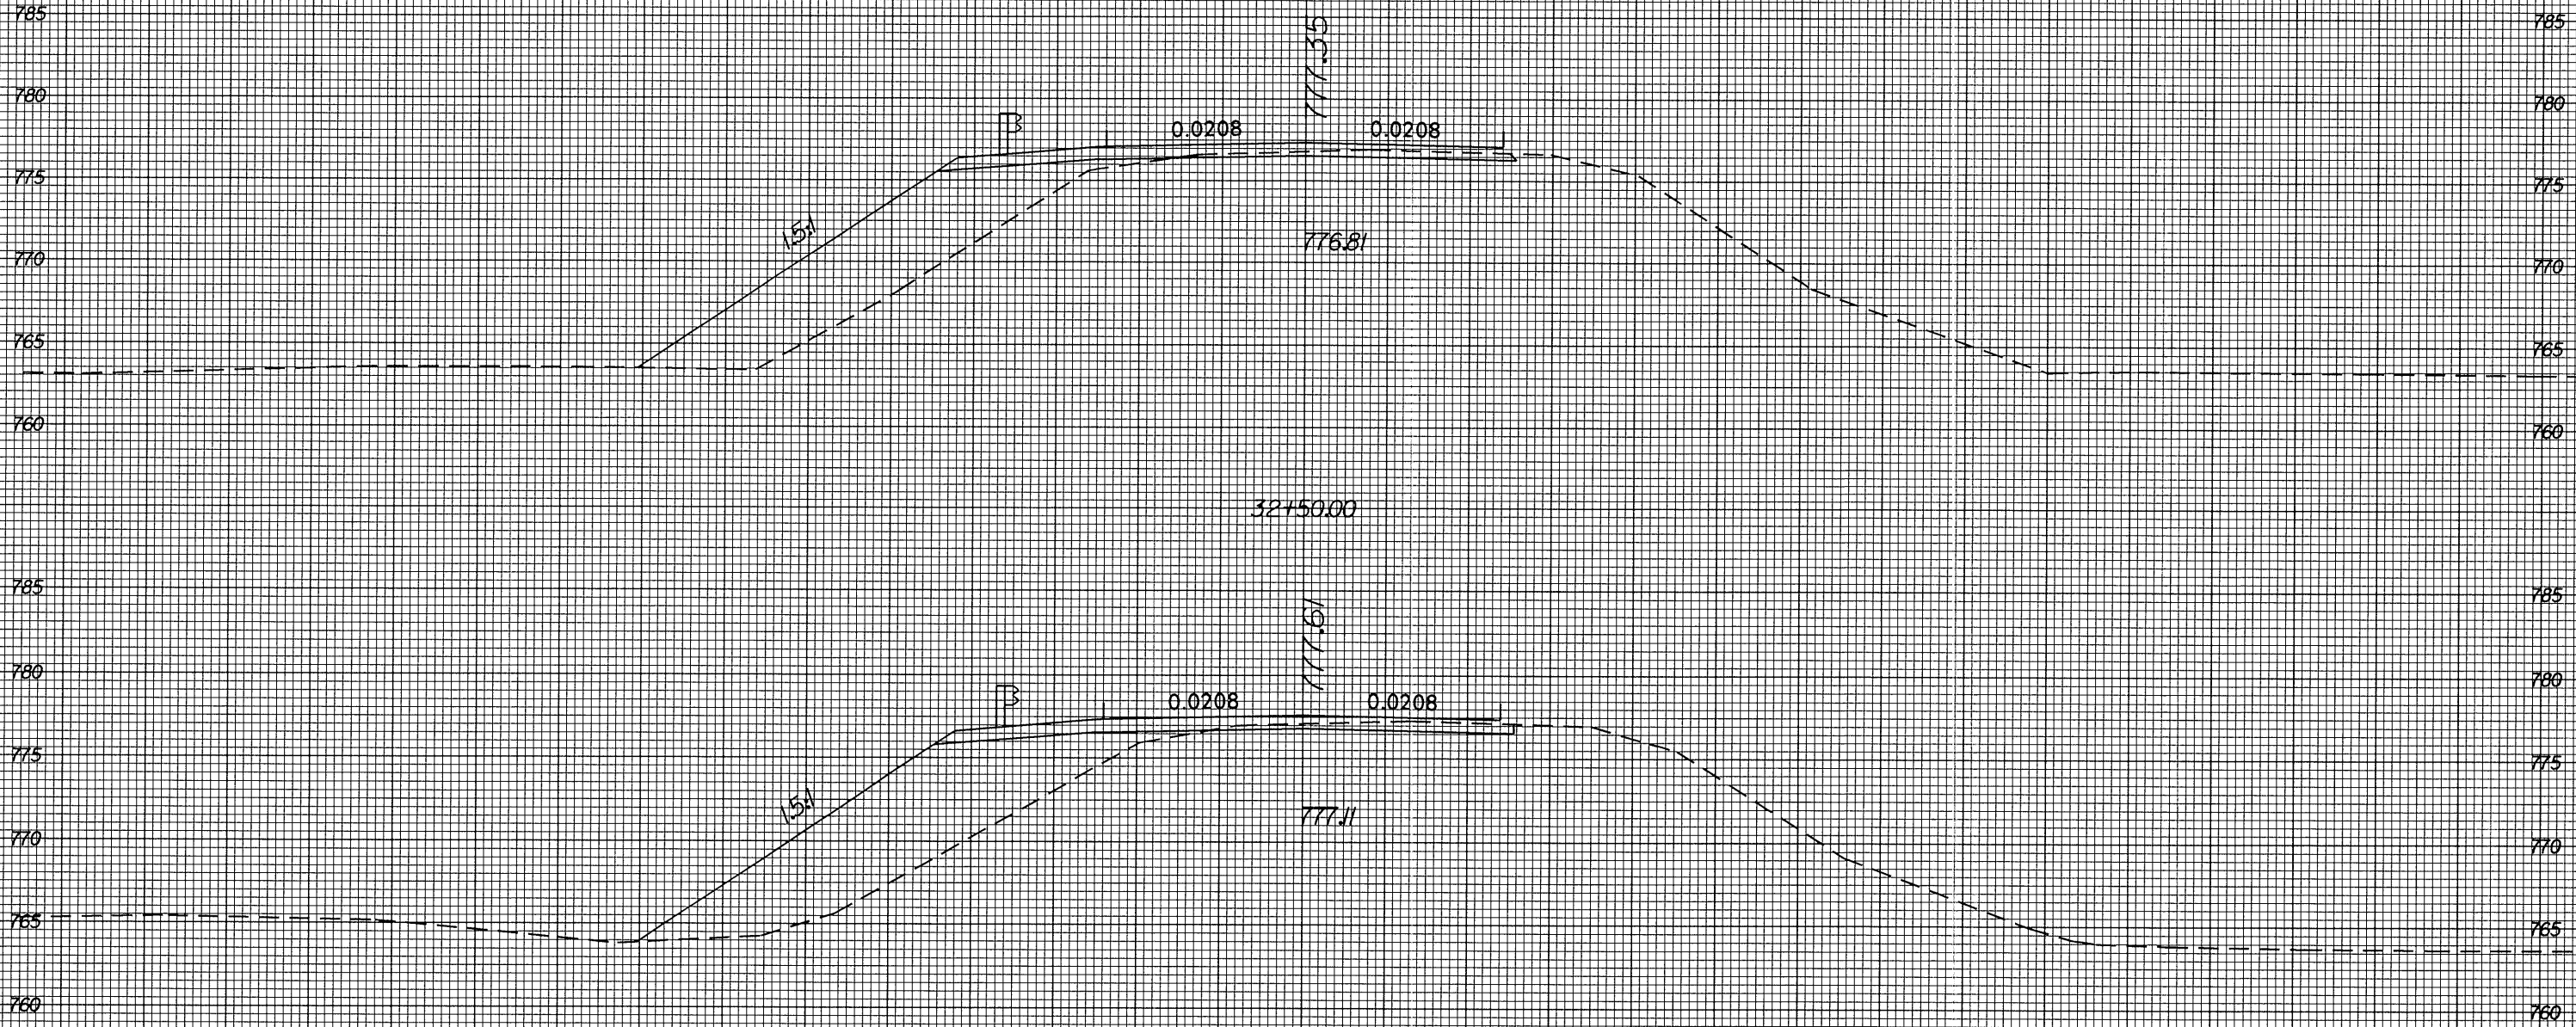

70 60 50 40 30 20 10 0 10 20 30 40 50 60 70

16-JUL-2004 09:40
F:\RDY R3427\A\3427\dydte.xpl.dgn
cashaw AT D:\ICAD\51V

32+50.00
32+00.00
DETA