


8/23/99




PROJ. REFERENCE NO.
R-3427

SHEET NO.
X-183

70 60 50 40 30 20 10 0 10 20 30 40 50 60 70

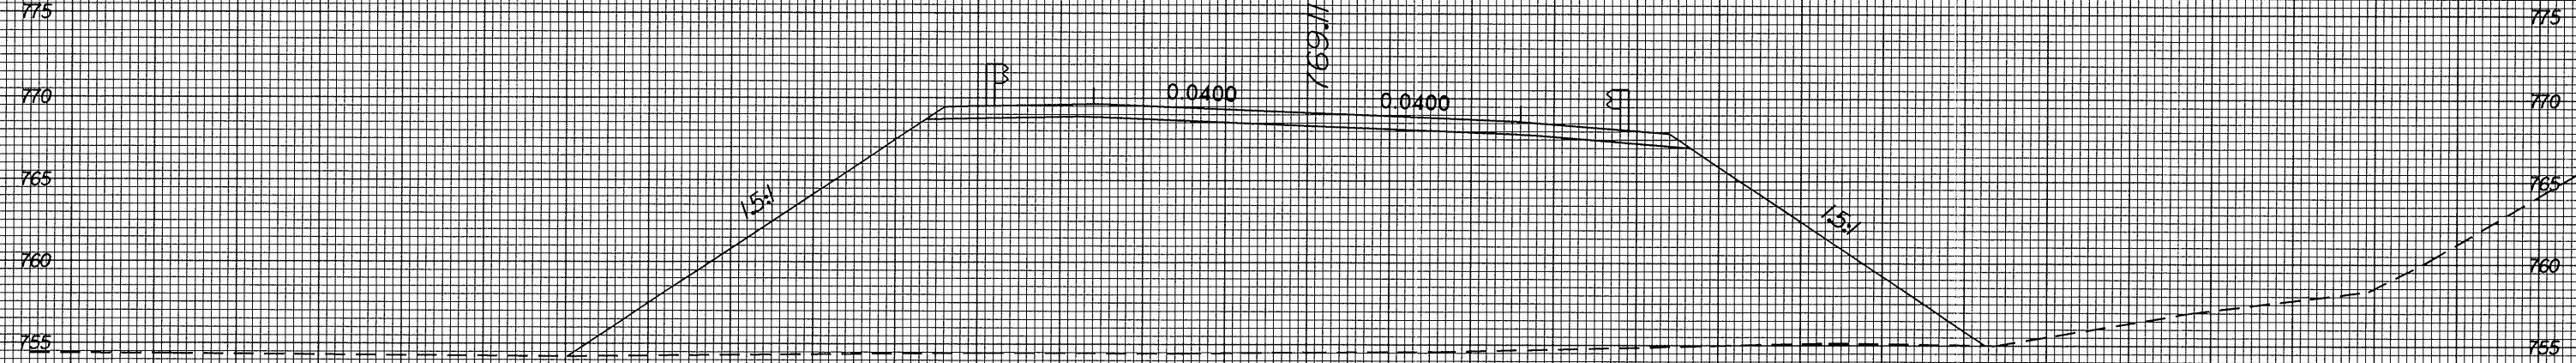

754.50
16+50.00

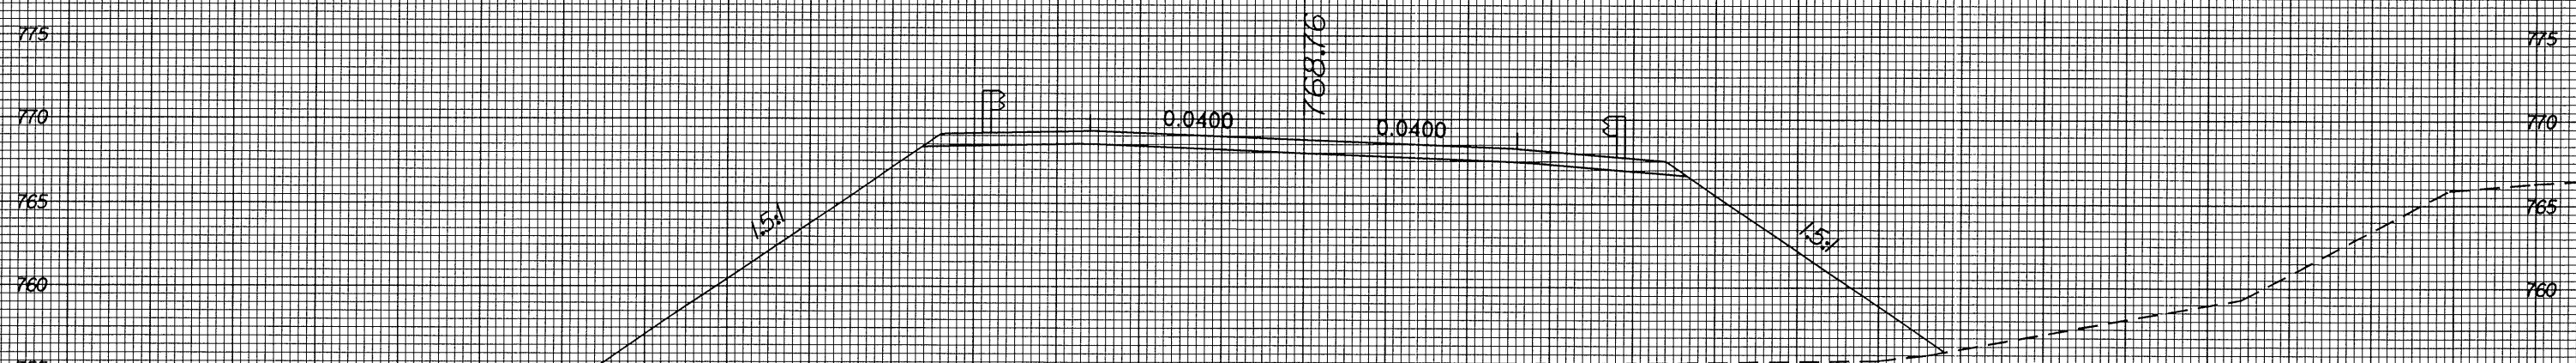

755.10
16+00.00

DETA

16 JUL 2004 09:19
F:\01\1347\11\160581\pudeta.xpl.dgn