




8/23/99



PROJ. REFERENCE NO.  
R-3427

SHEET NO.  
X-174

70 60 50 40 30 20 10 0 10 20 30 40 50 60 70

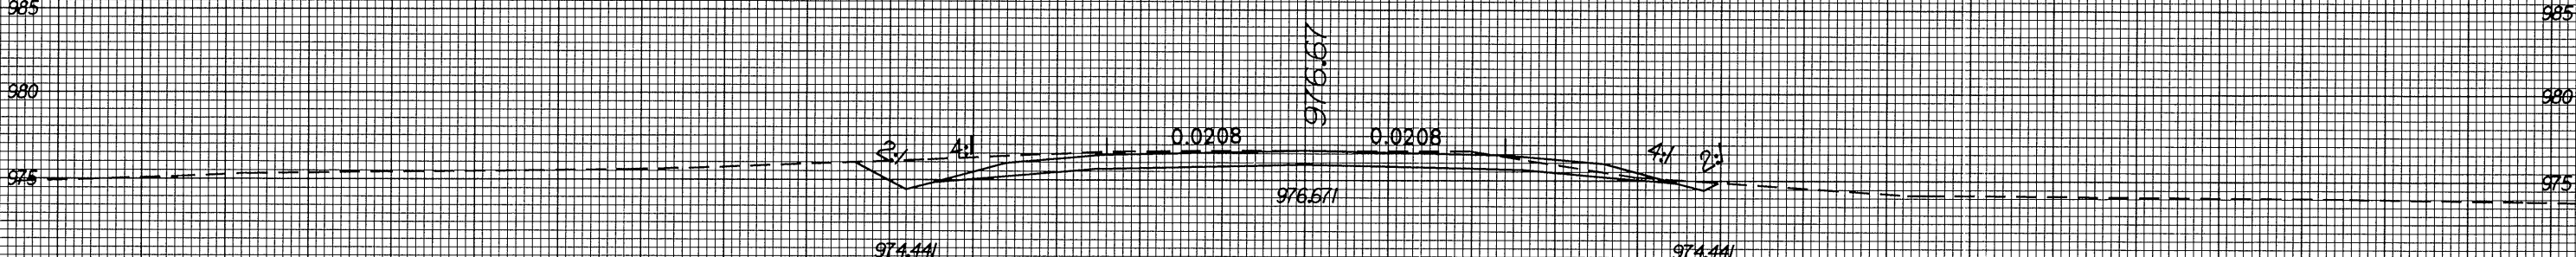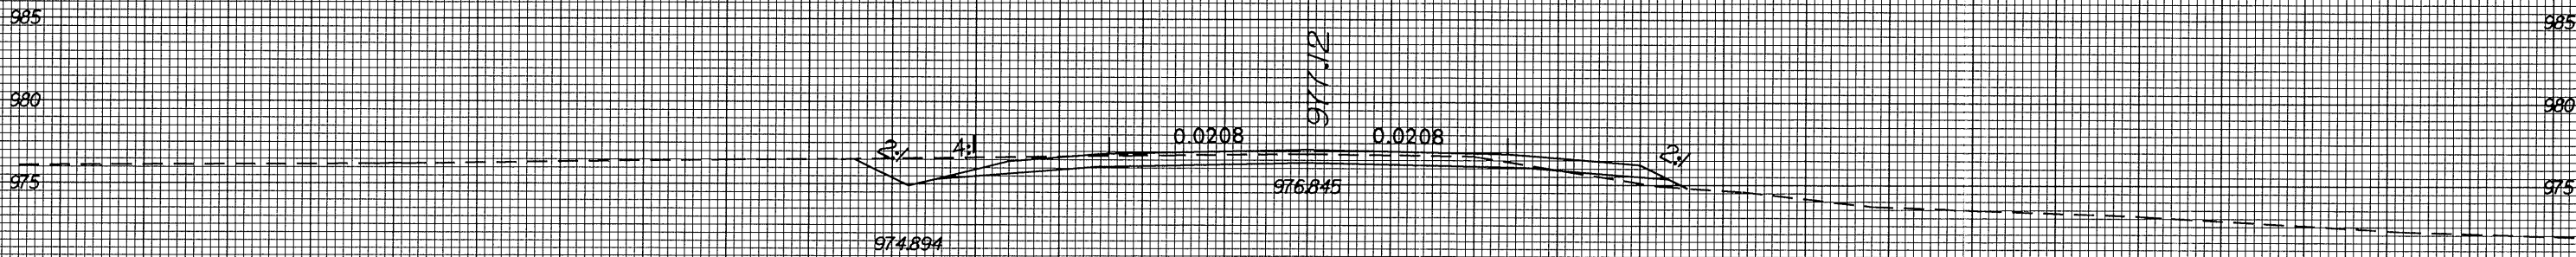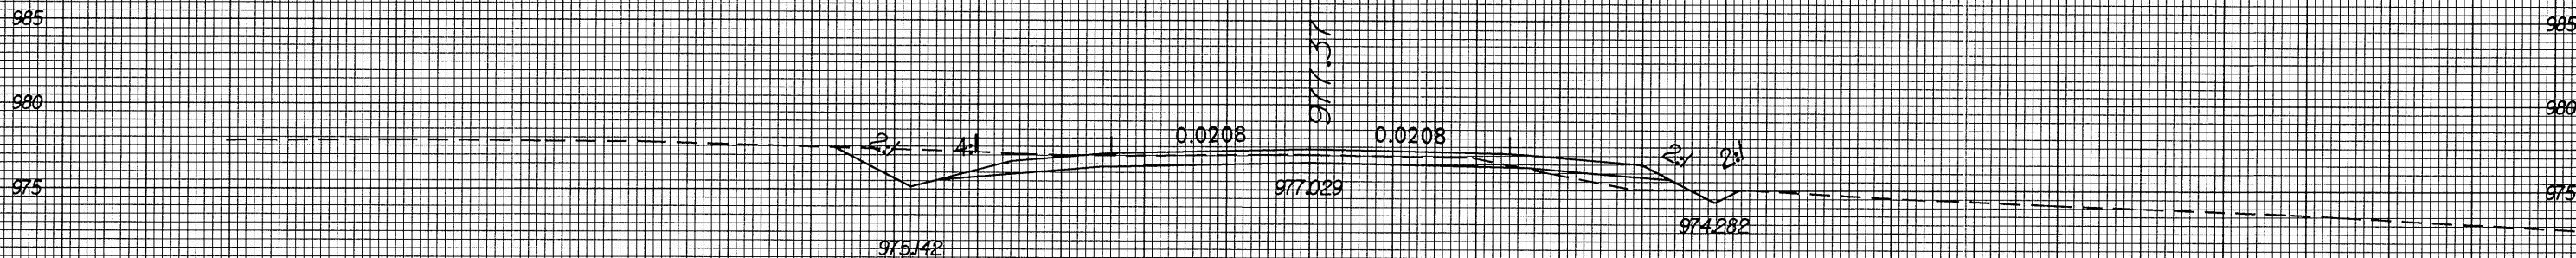

70 60 50 40 30 20 10 0 10 20 30 40 50 60 70

5-JUL-2004 15:33  
C:\PROJECTS\1427\1427.dwg  
1427.dwg