


8/23/99



PROJ. REFERENCE NO.	SHEET NO.
R-3427	X-170

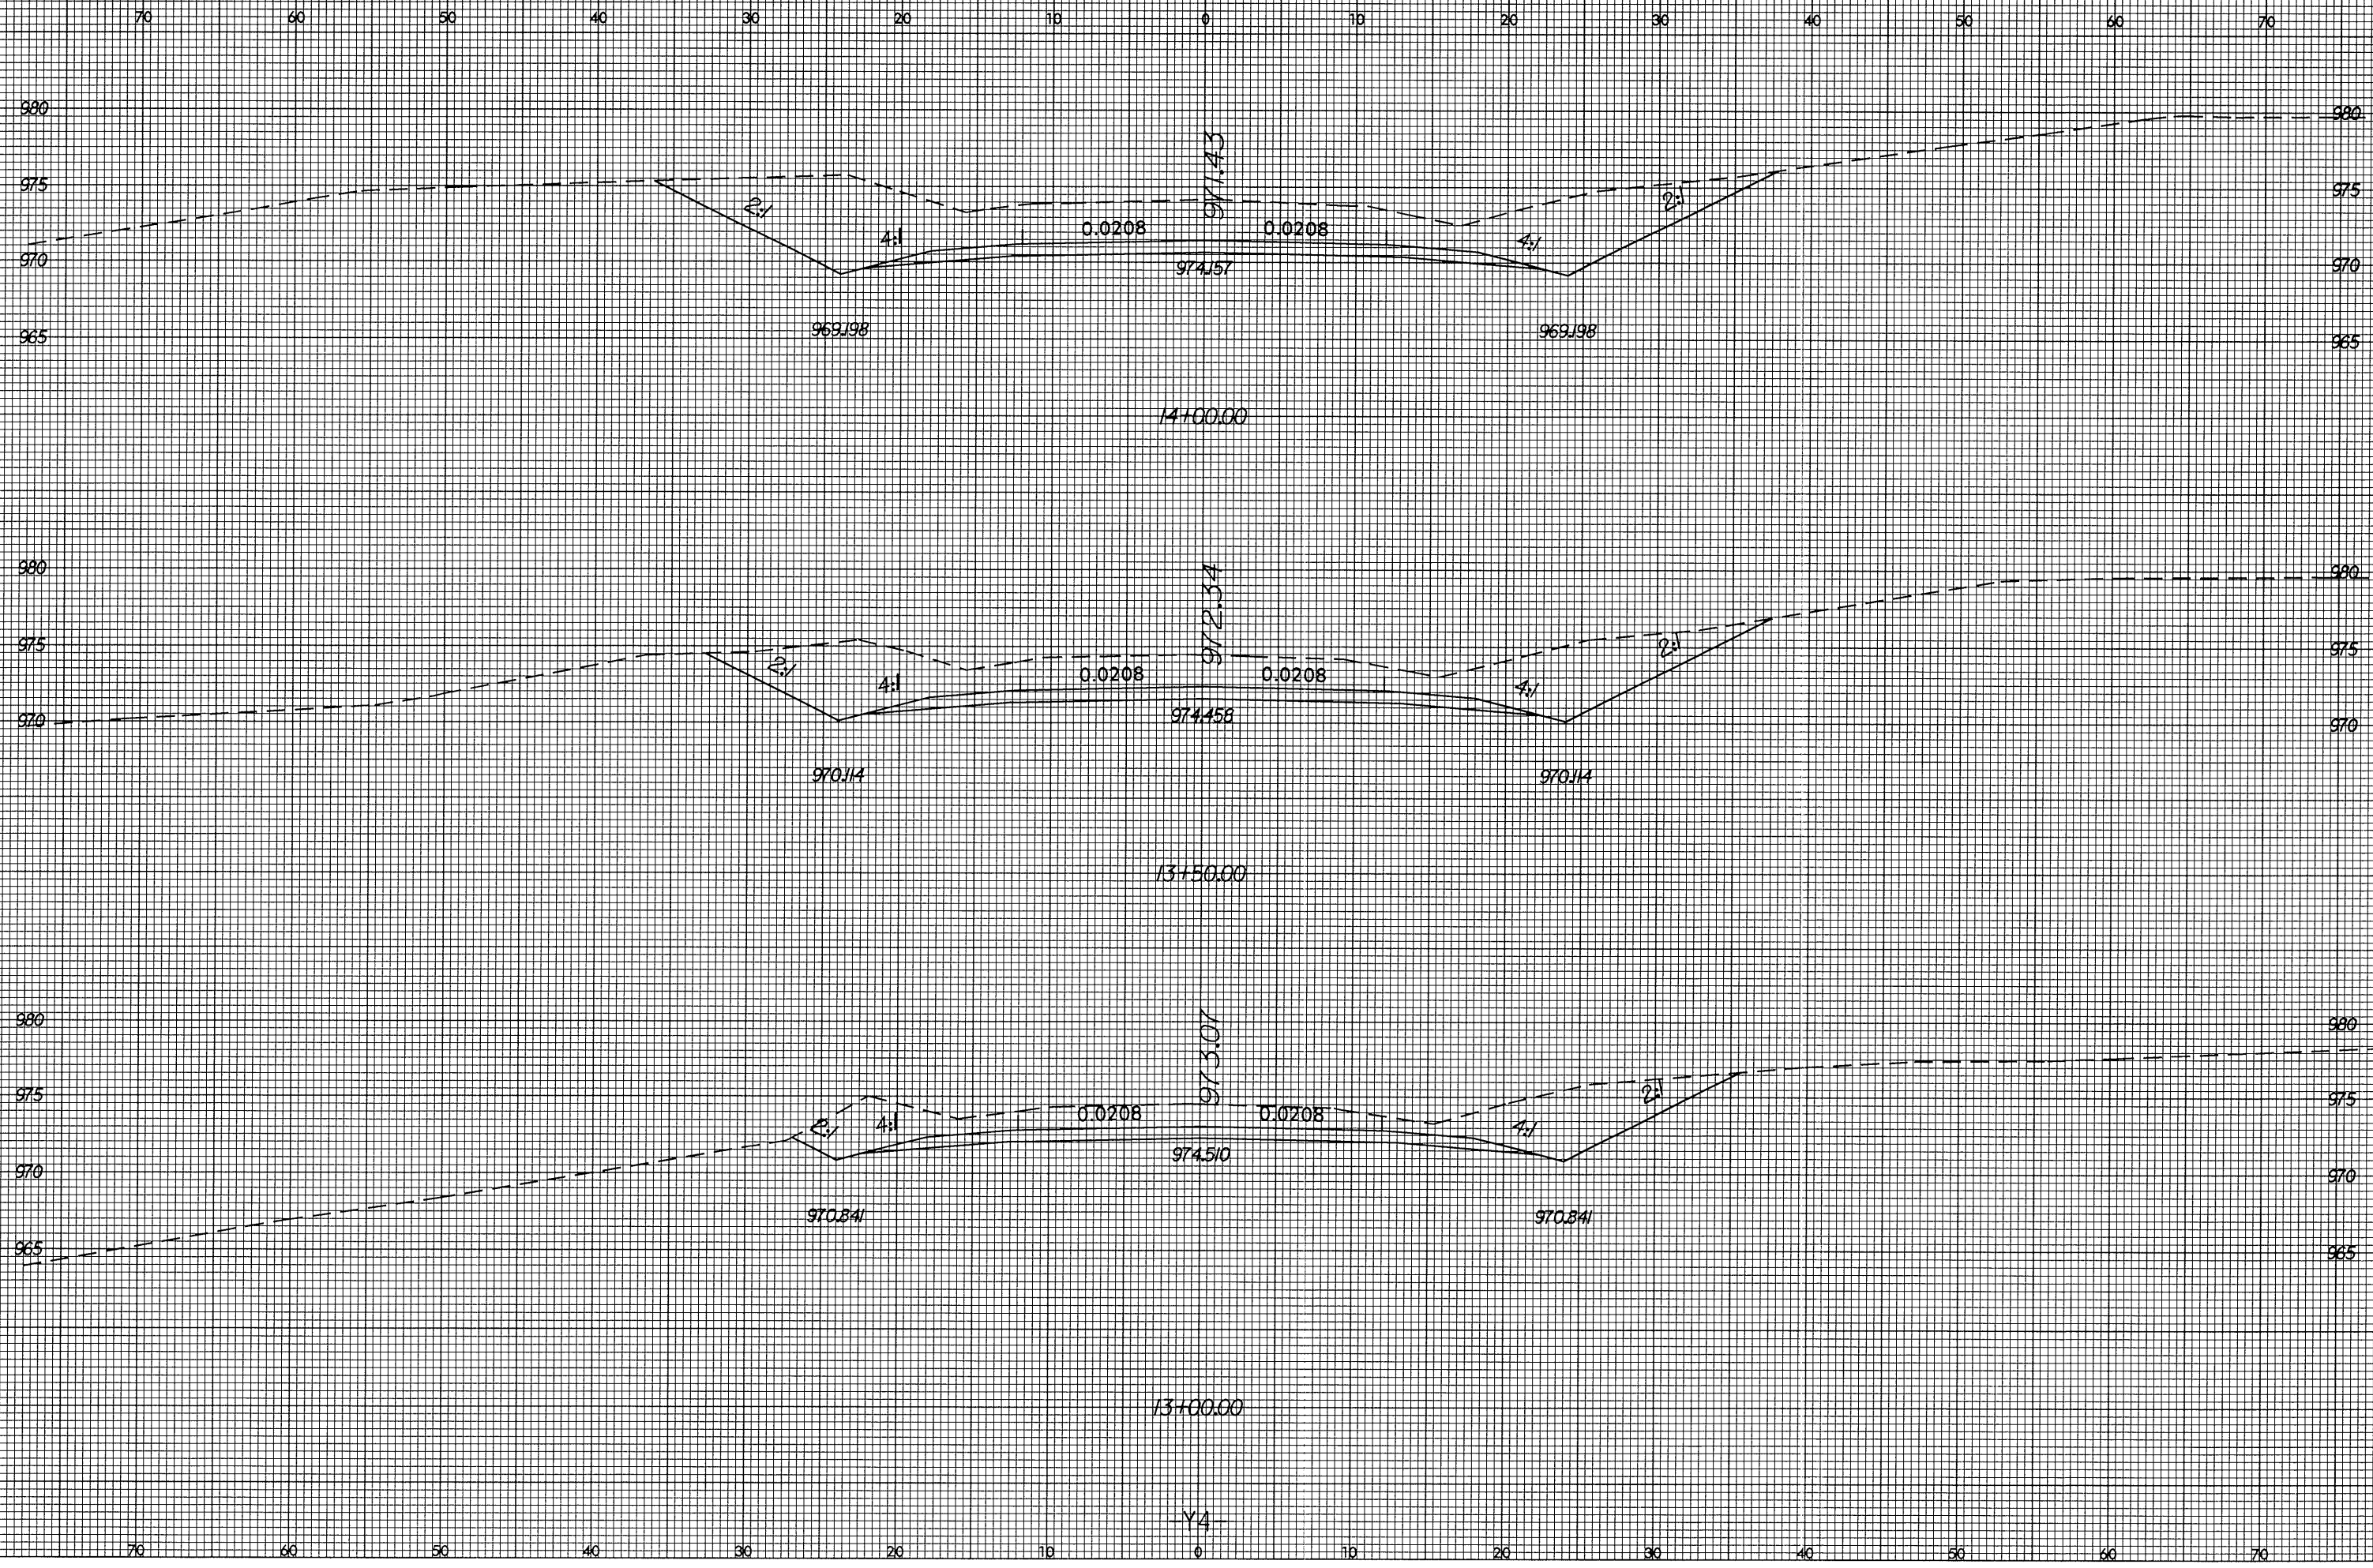

5-JUL-2004 15:28
raahou\vr\47\Drawings\puy4_xpl.dgn

Y4