



8/23/99

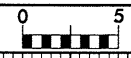

PROJ. REFERENCE NO. R-3427 SHEET NO. X-163

70 60 50 40 30 20 10 0 10 20 30 40 50 60 70

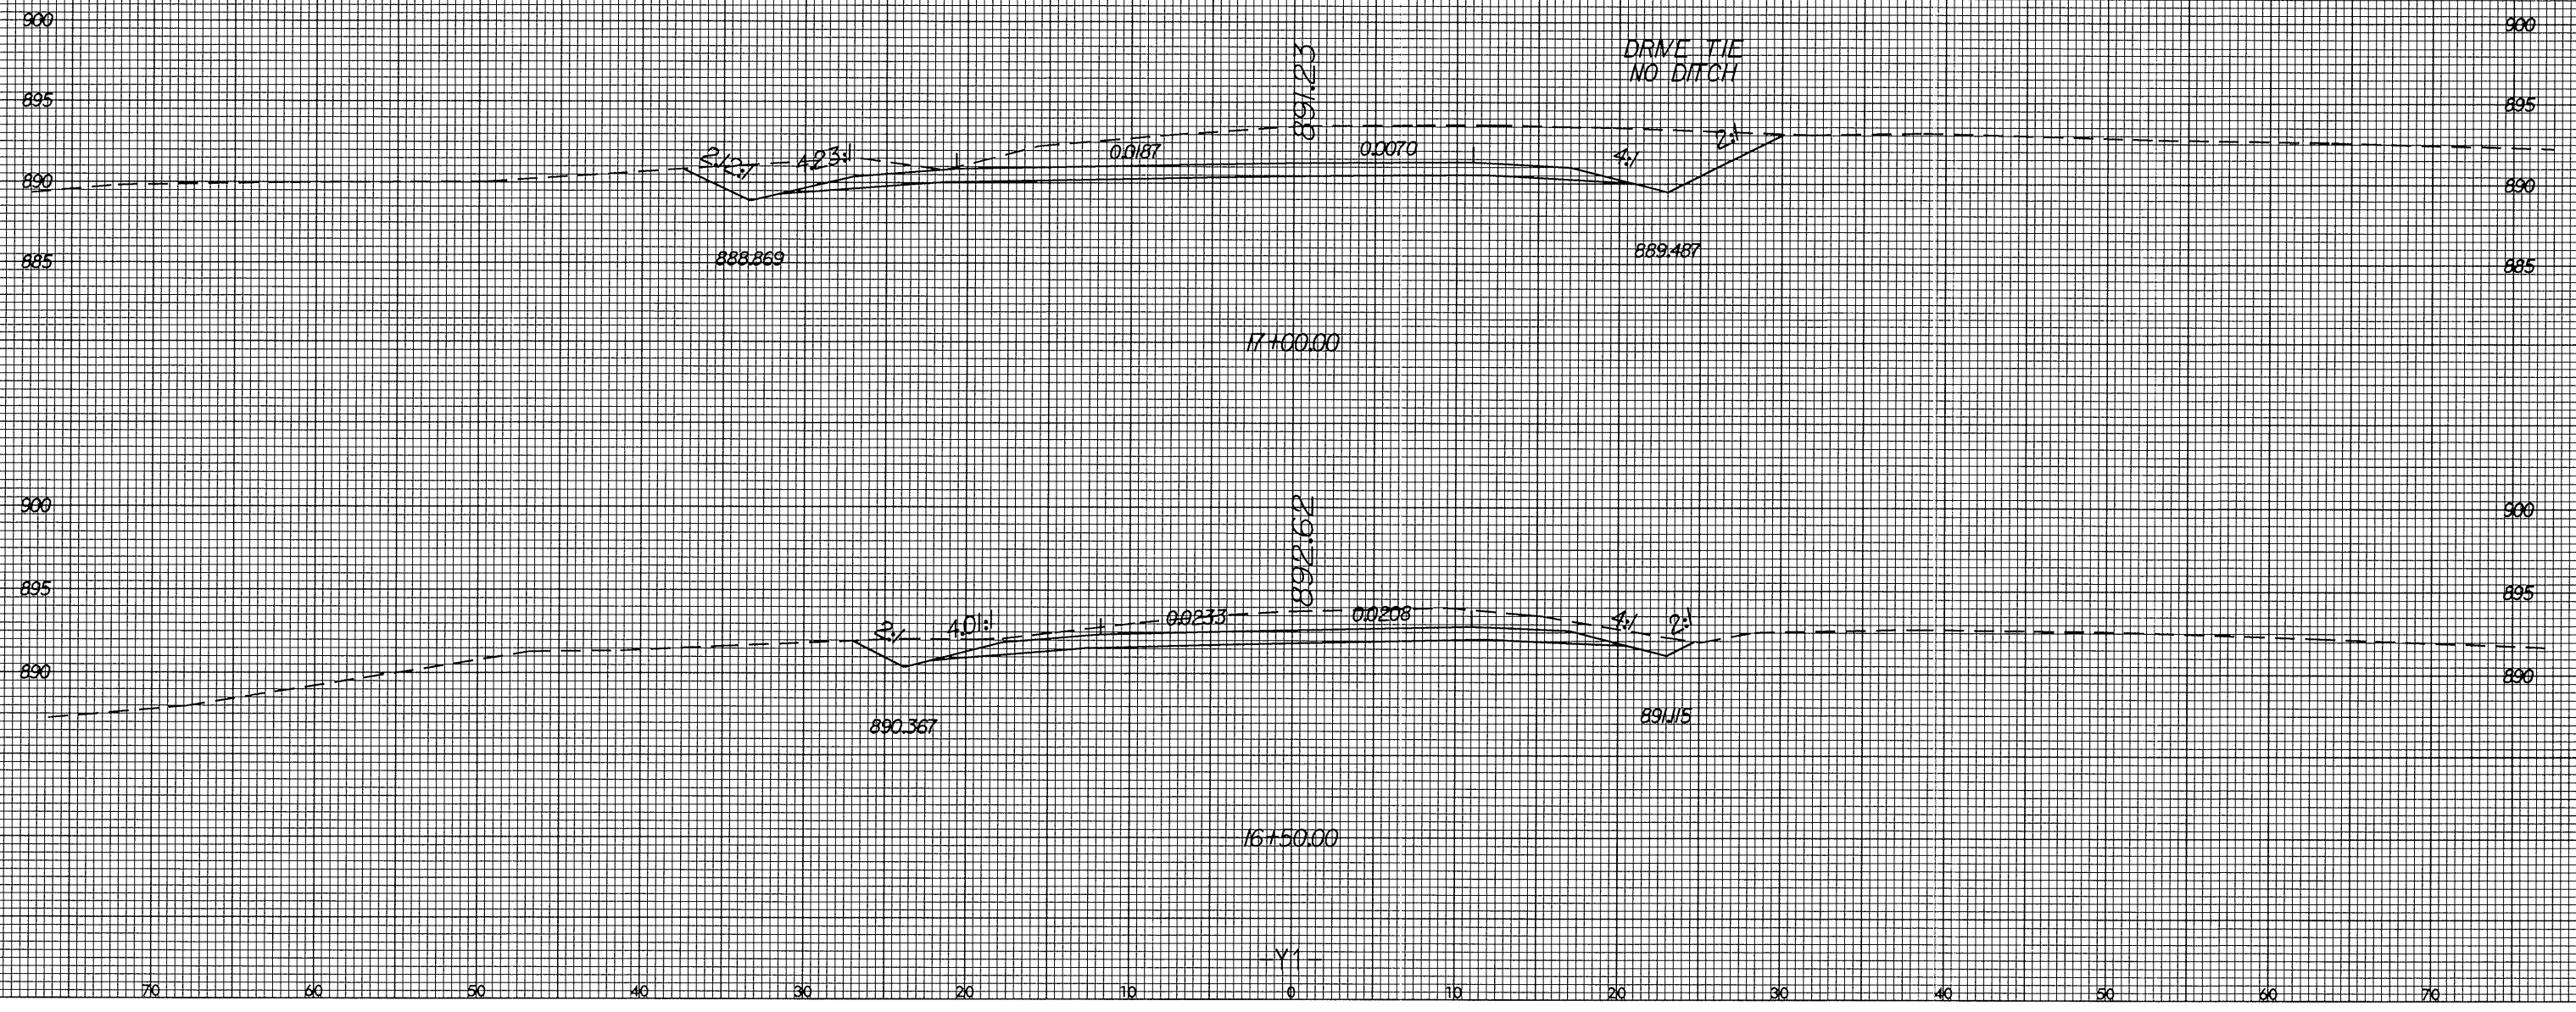

15-JUL-2004 15:18 F:\RD\AR3427\X-163.dwg