



8/23/99

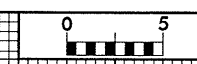

PROJ. REFERENCE NO. R-3427	SHEET NO. X-161
-------------------------------	--------------------

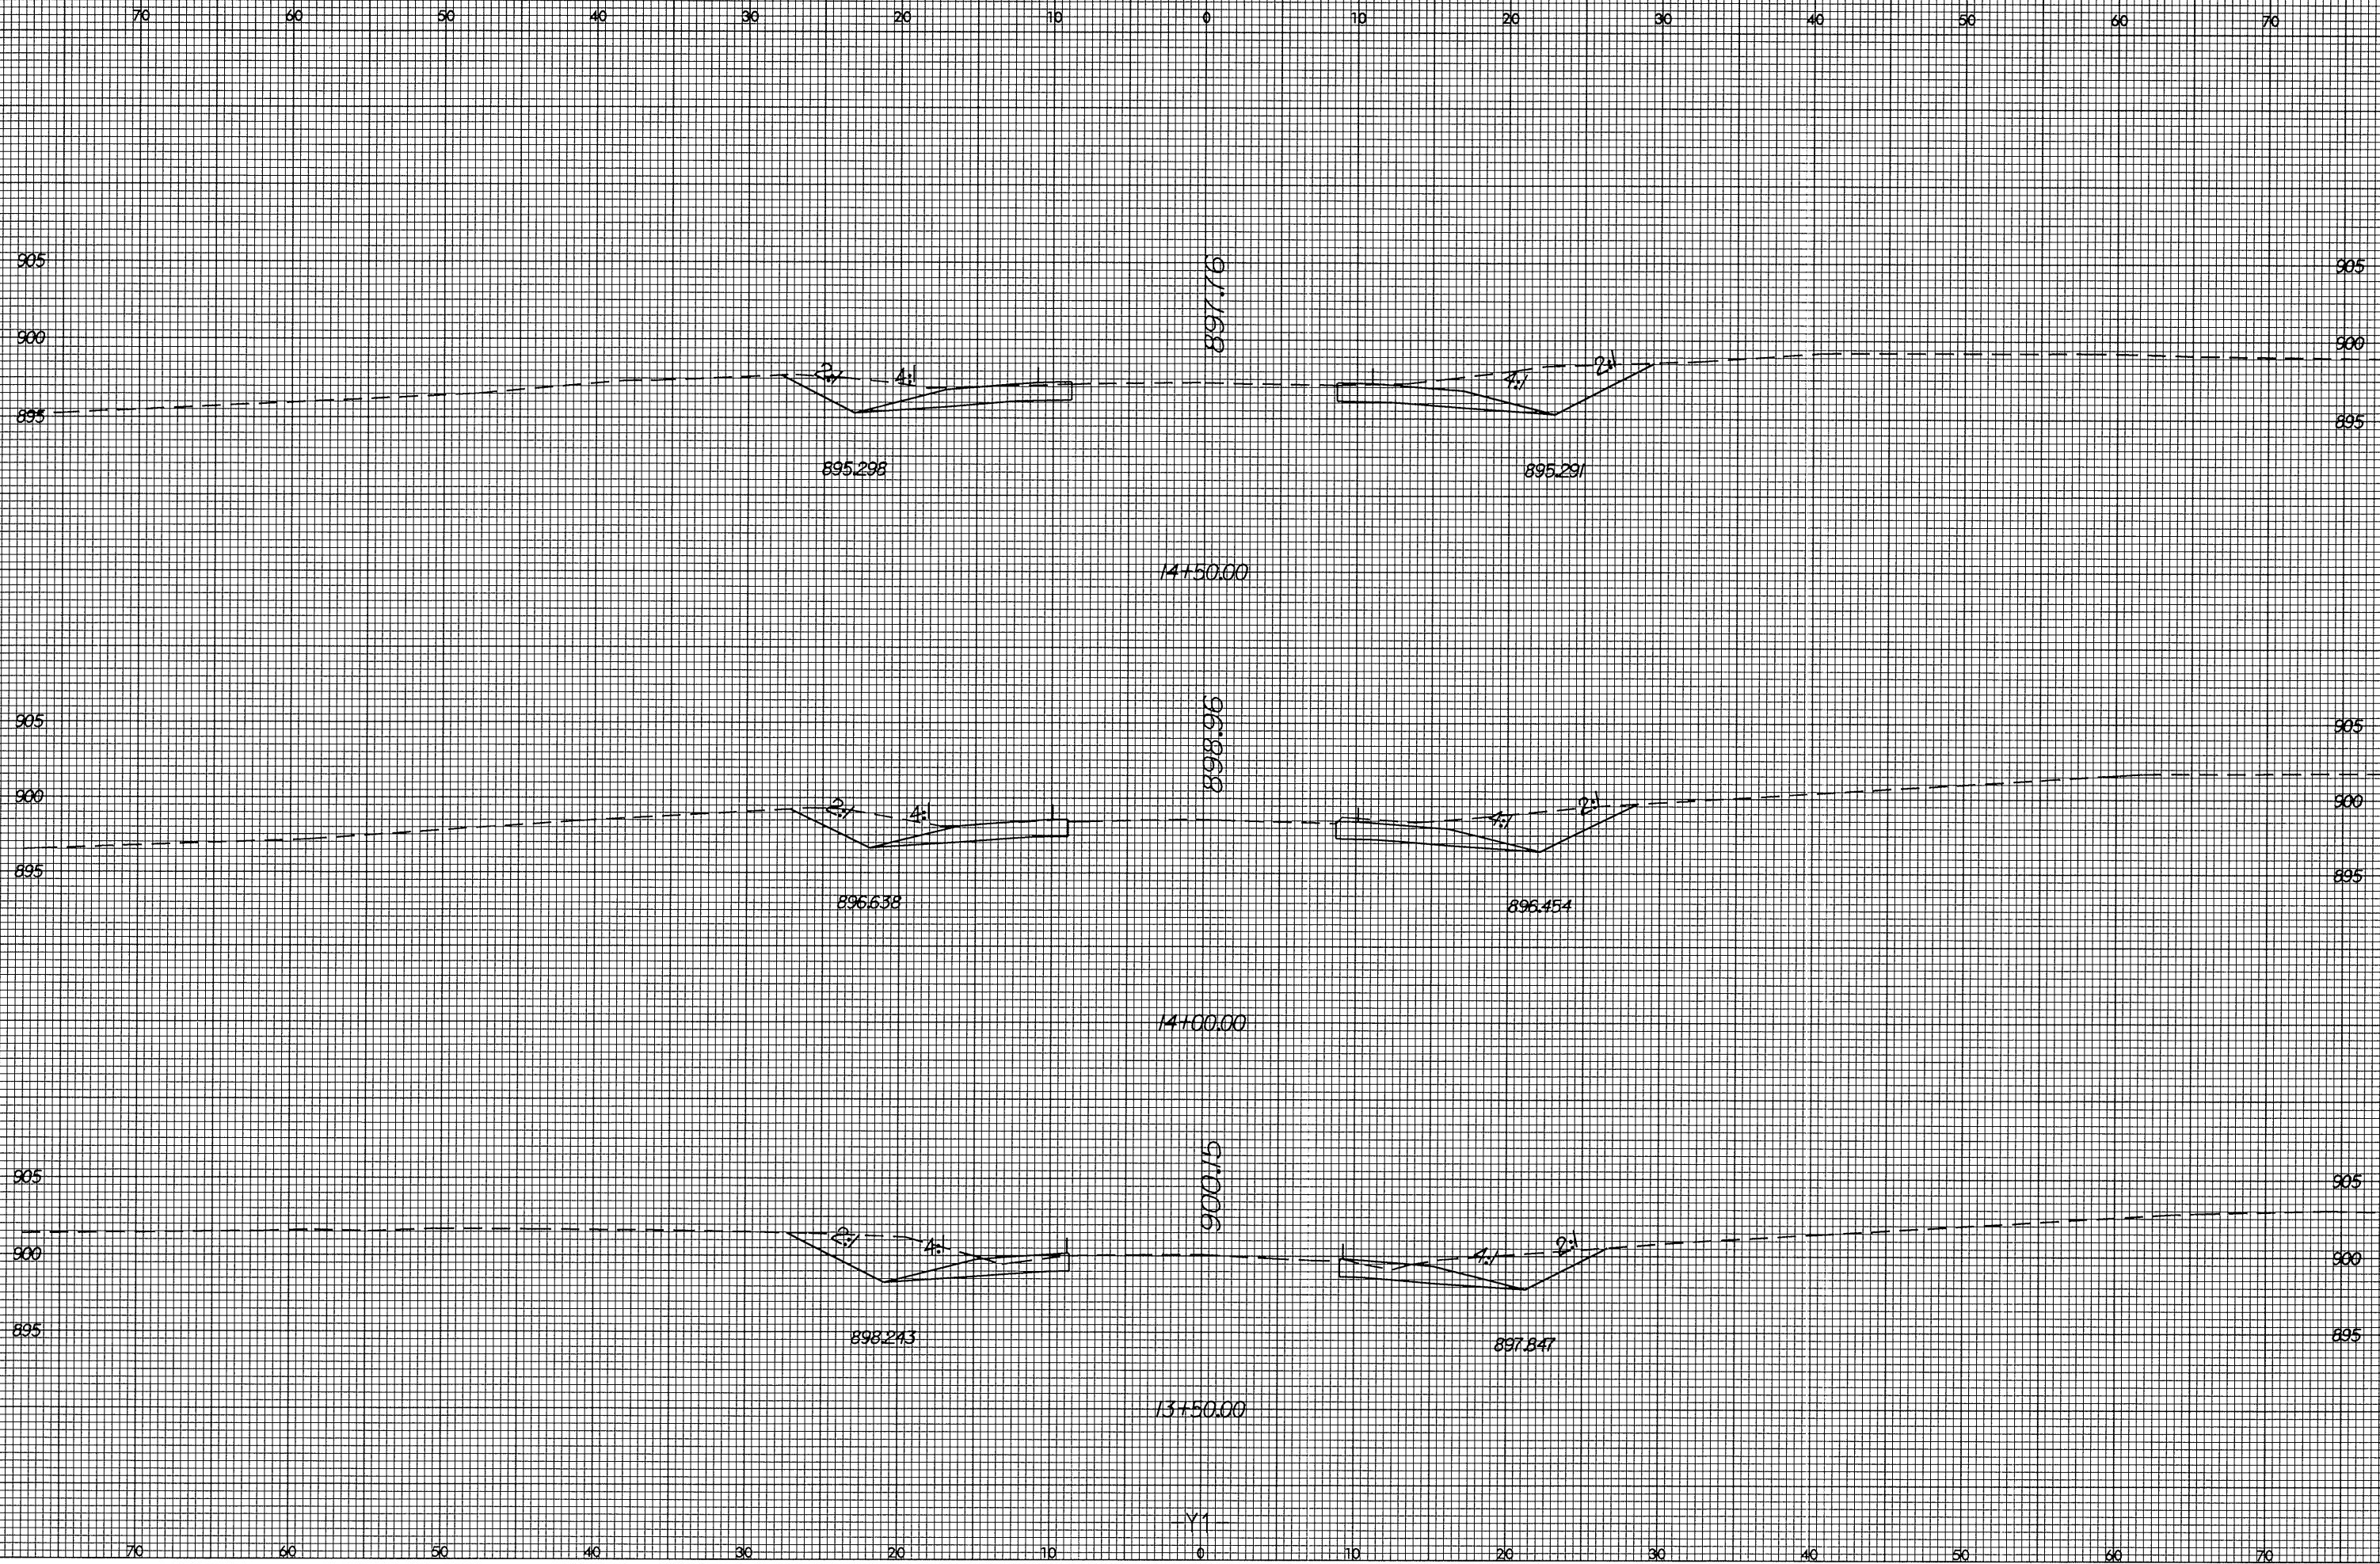

E:\11-2004\1545
 P:\001\1545\1545.dwg
 A:\11\1545\1545.dwg
 1545.dwg