



8/23/99

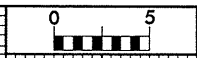

PROJ. REFERENCE NO.  
R-3427

SHEET NO.  
X-160

70 60 50 40 30 20 10 0 10 20 30 40 50 60 70

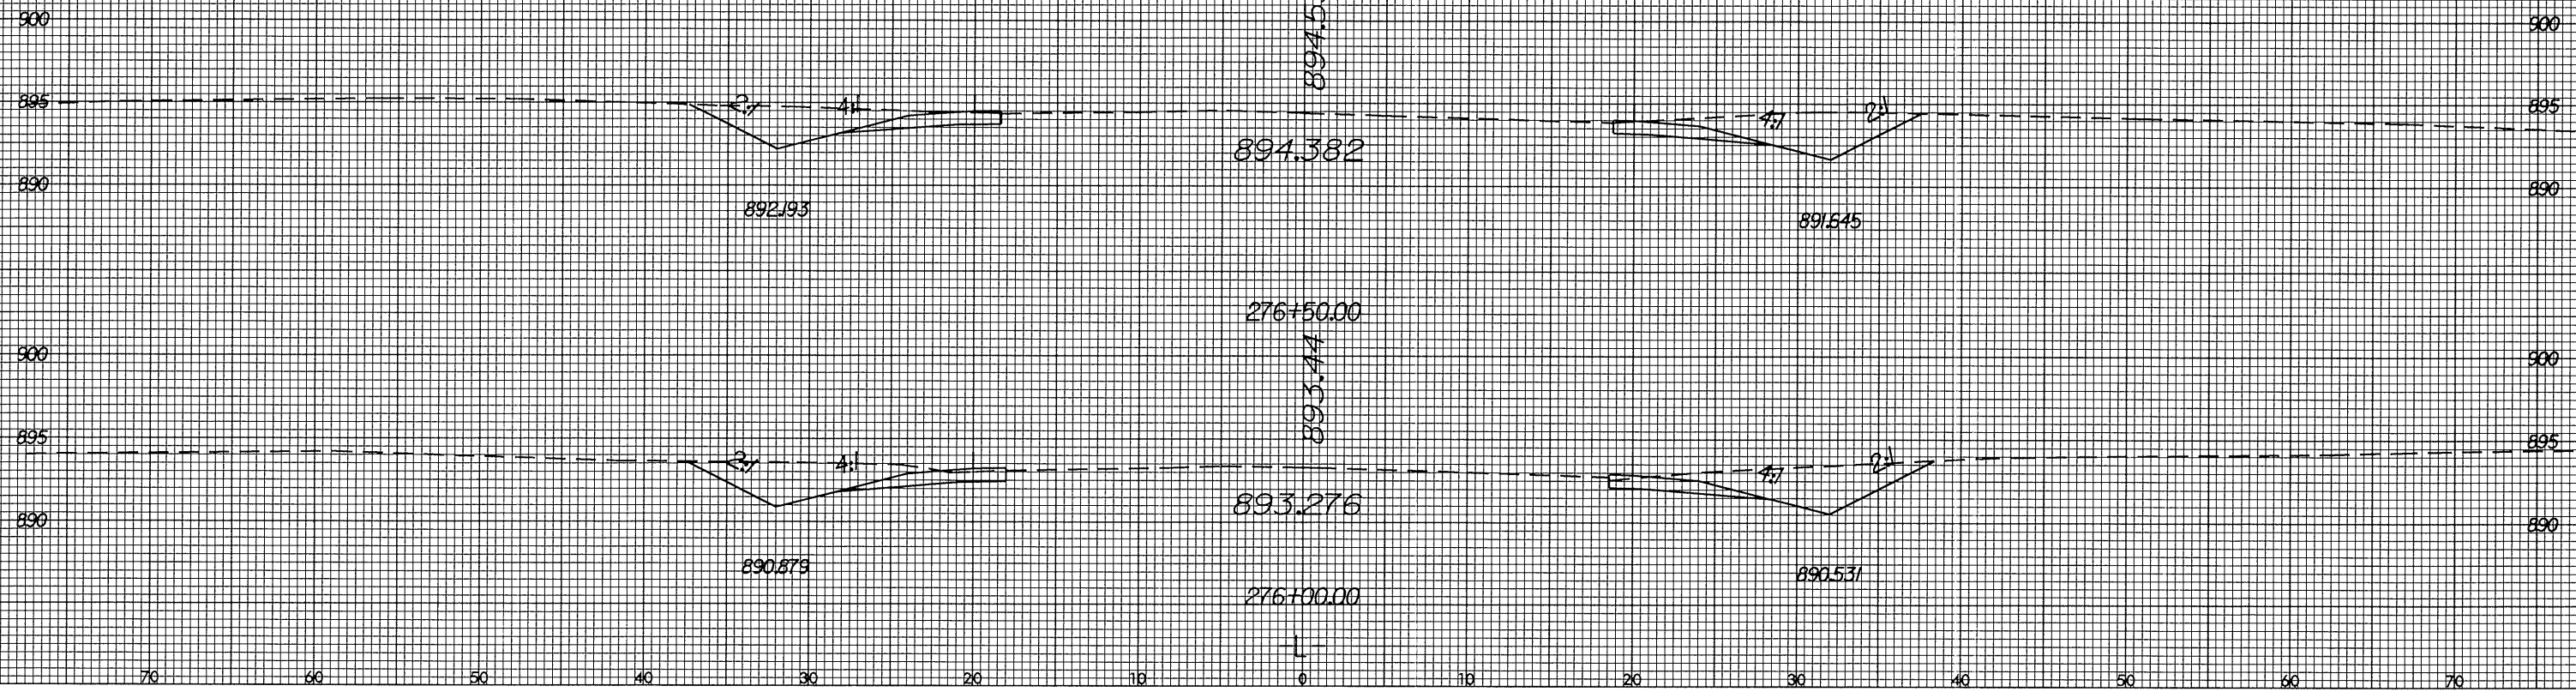

F:\JUL-2004\13:05  
 F:\PROJ\3427\DRAWING\891.dgn  
 8/23/99