

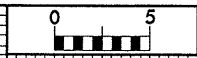
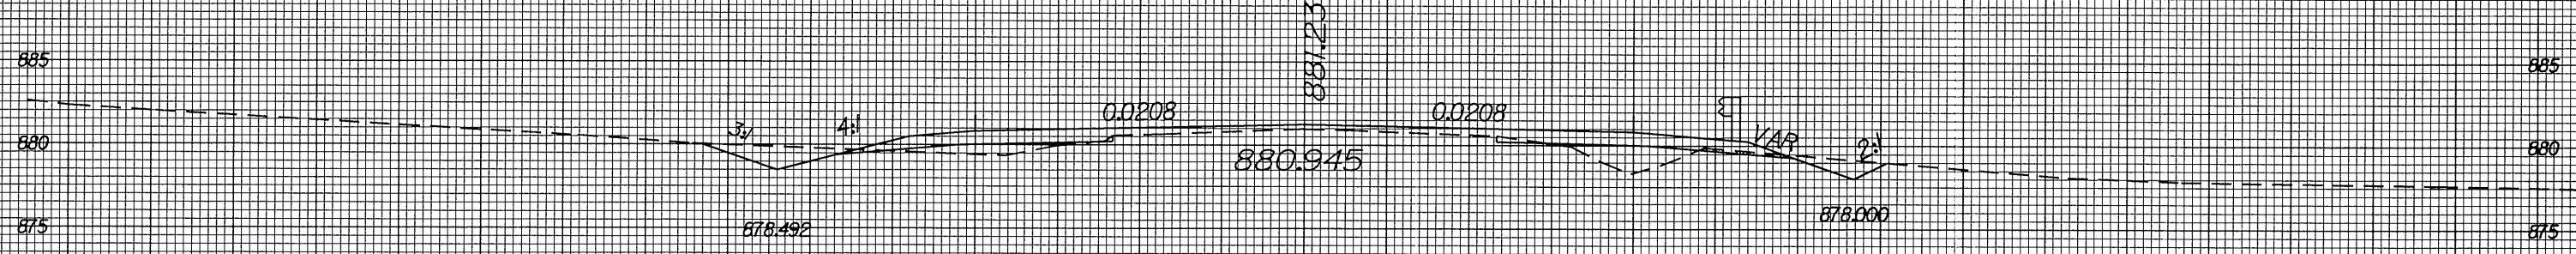


8/23/99

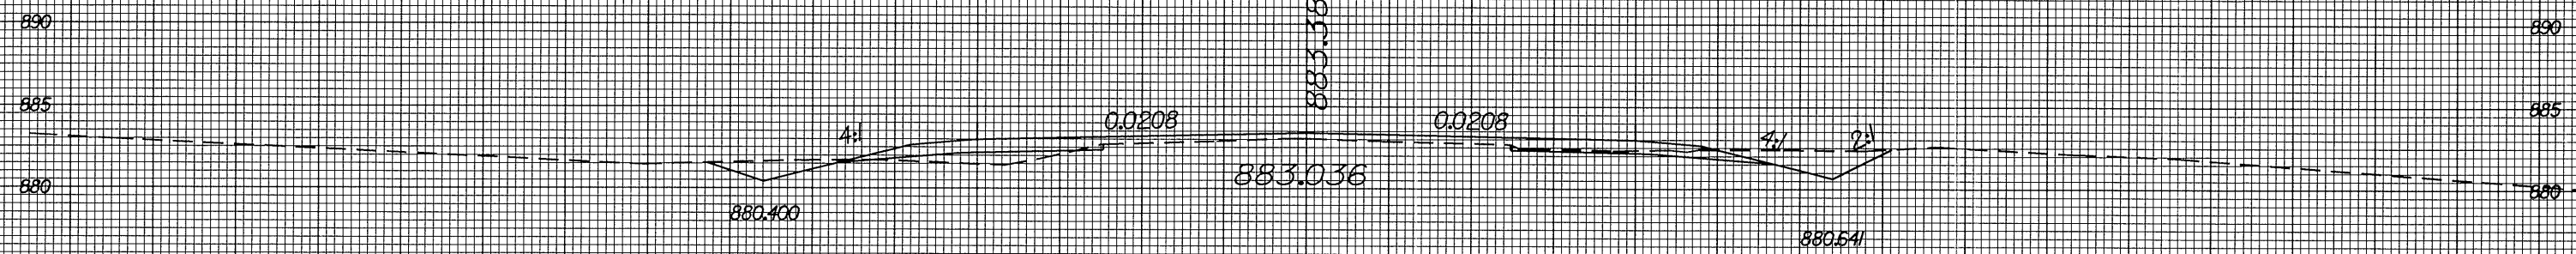

PROJ. REFERENCE NO. R-3427 SHEET NO. X-158

70 60 50 40 30 20 10 0 10 20 30 40 50 60 70

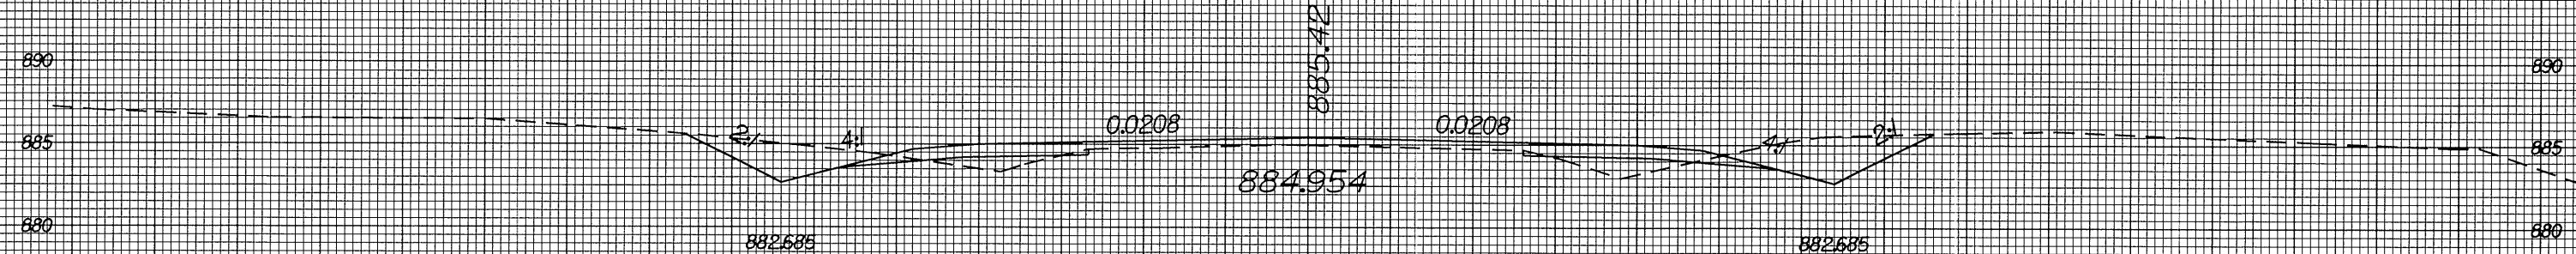

70 60 50 40 30 20 10 0 10 20 30 40 50 60 70

5-JUL-2004 15:03
I:\ROY\AR3427\11\1123\1123.plt
D:\CADD\SRN