



8/23/99



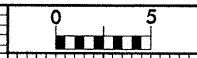


PROJ. REFERENCE NO. R-3427 SHEET NO. X-154

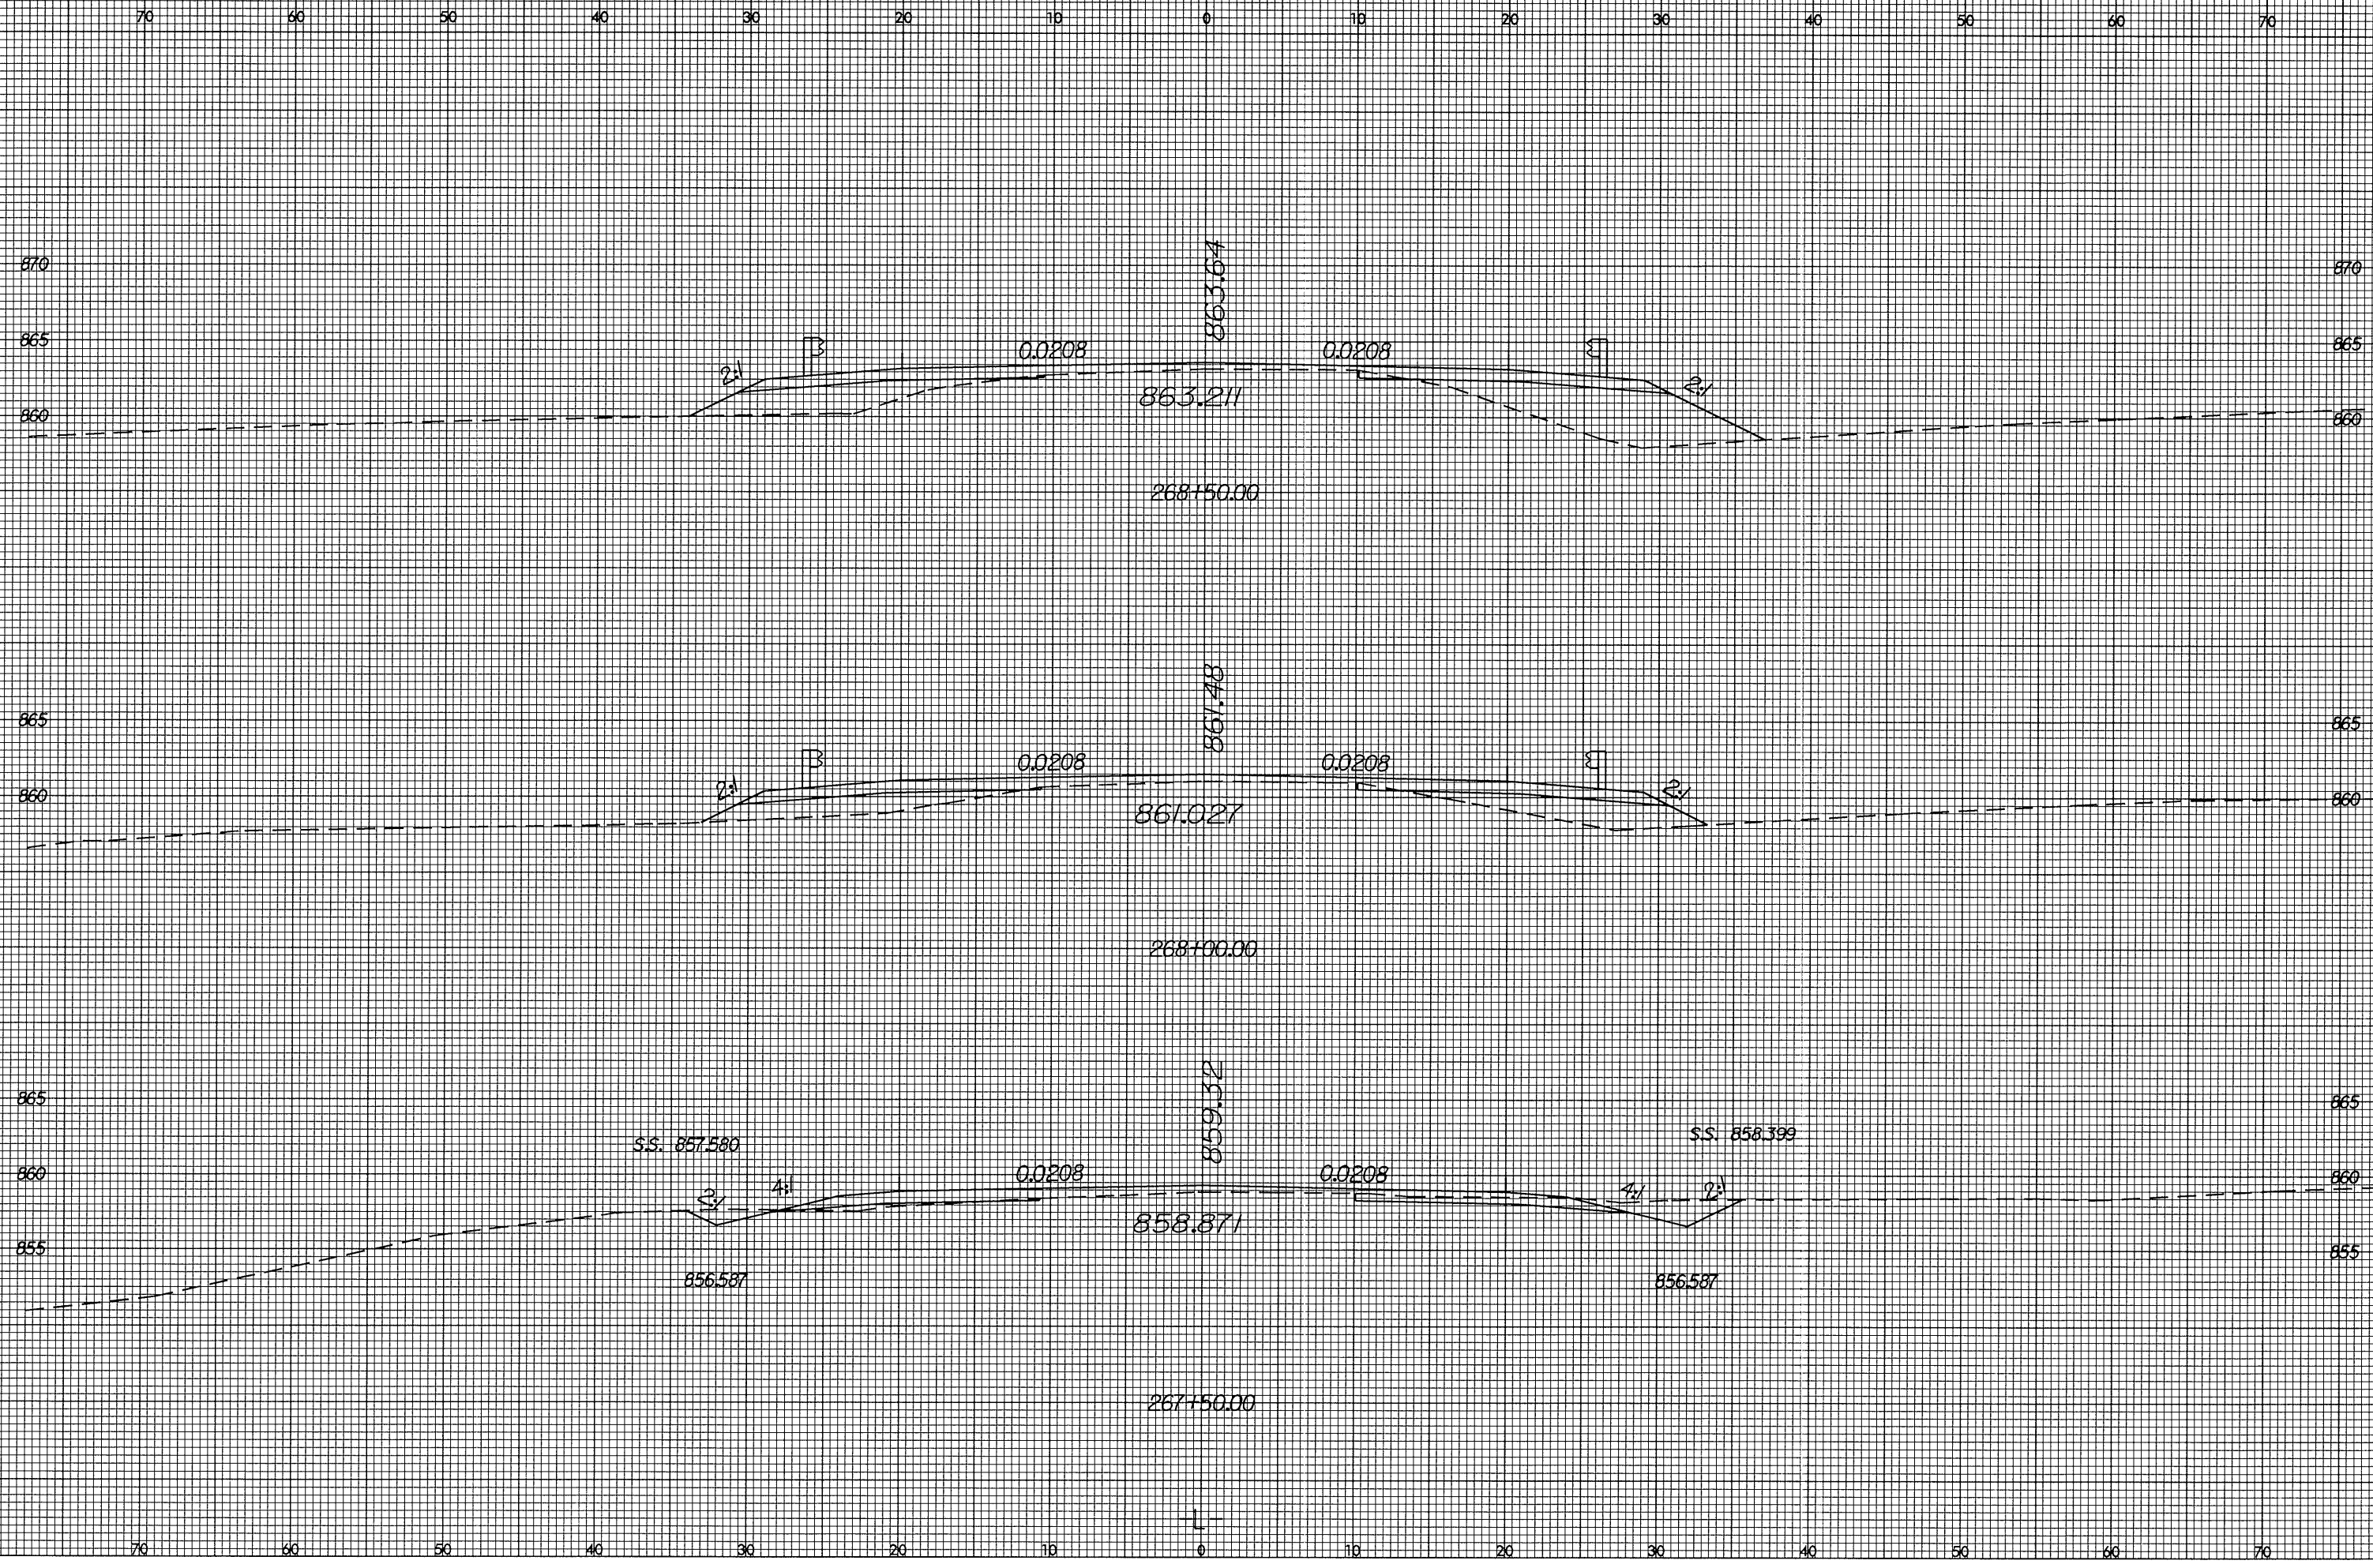

5-JUL-2004 12:57
F:\PROJ\3427\154\154.dgn
D:\CADD\3427

70 60 50 40 30 20 10 0 10 20 30 40 50 60 70

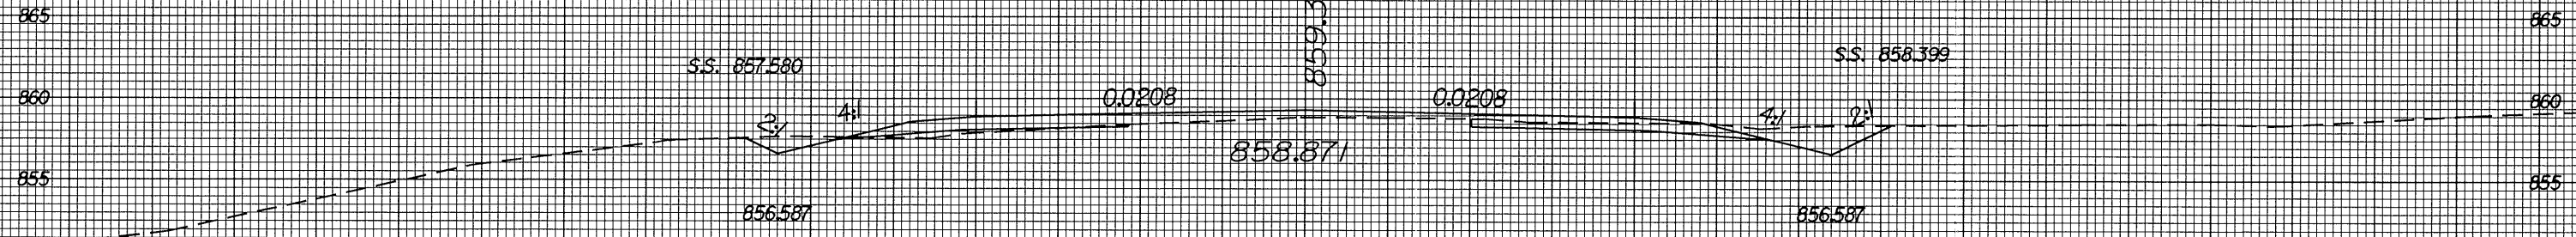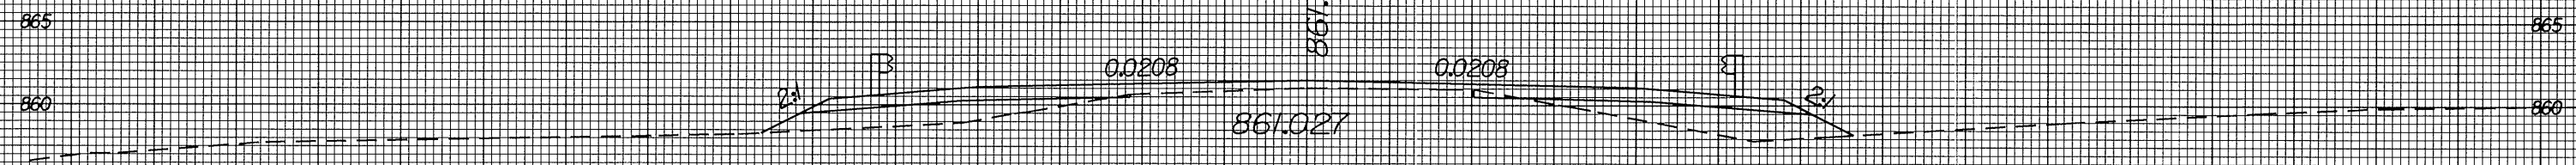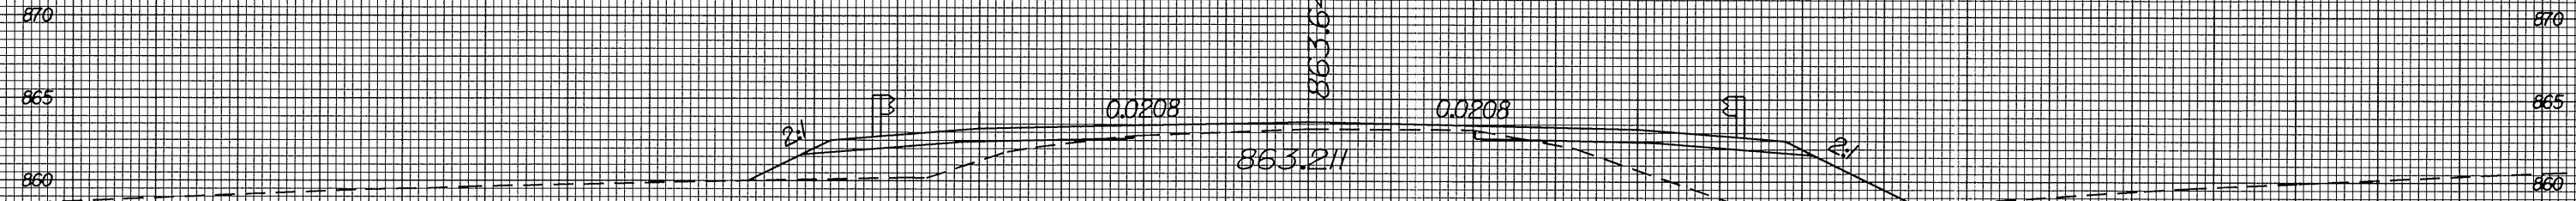

70 60 50 40 30 20 10 0 10 20 30 40 50 60 70