



8/23/99

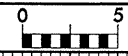

PROJ. REFERENCE NO.
R-3427

SHEET NO.
X-147

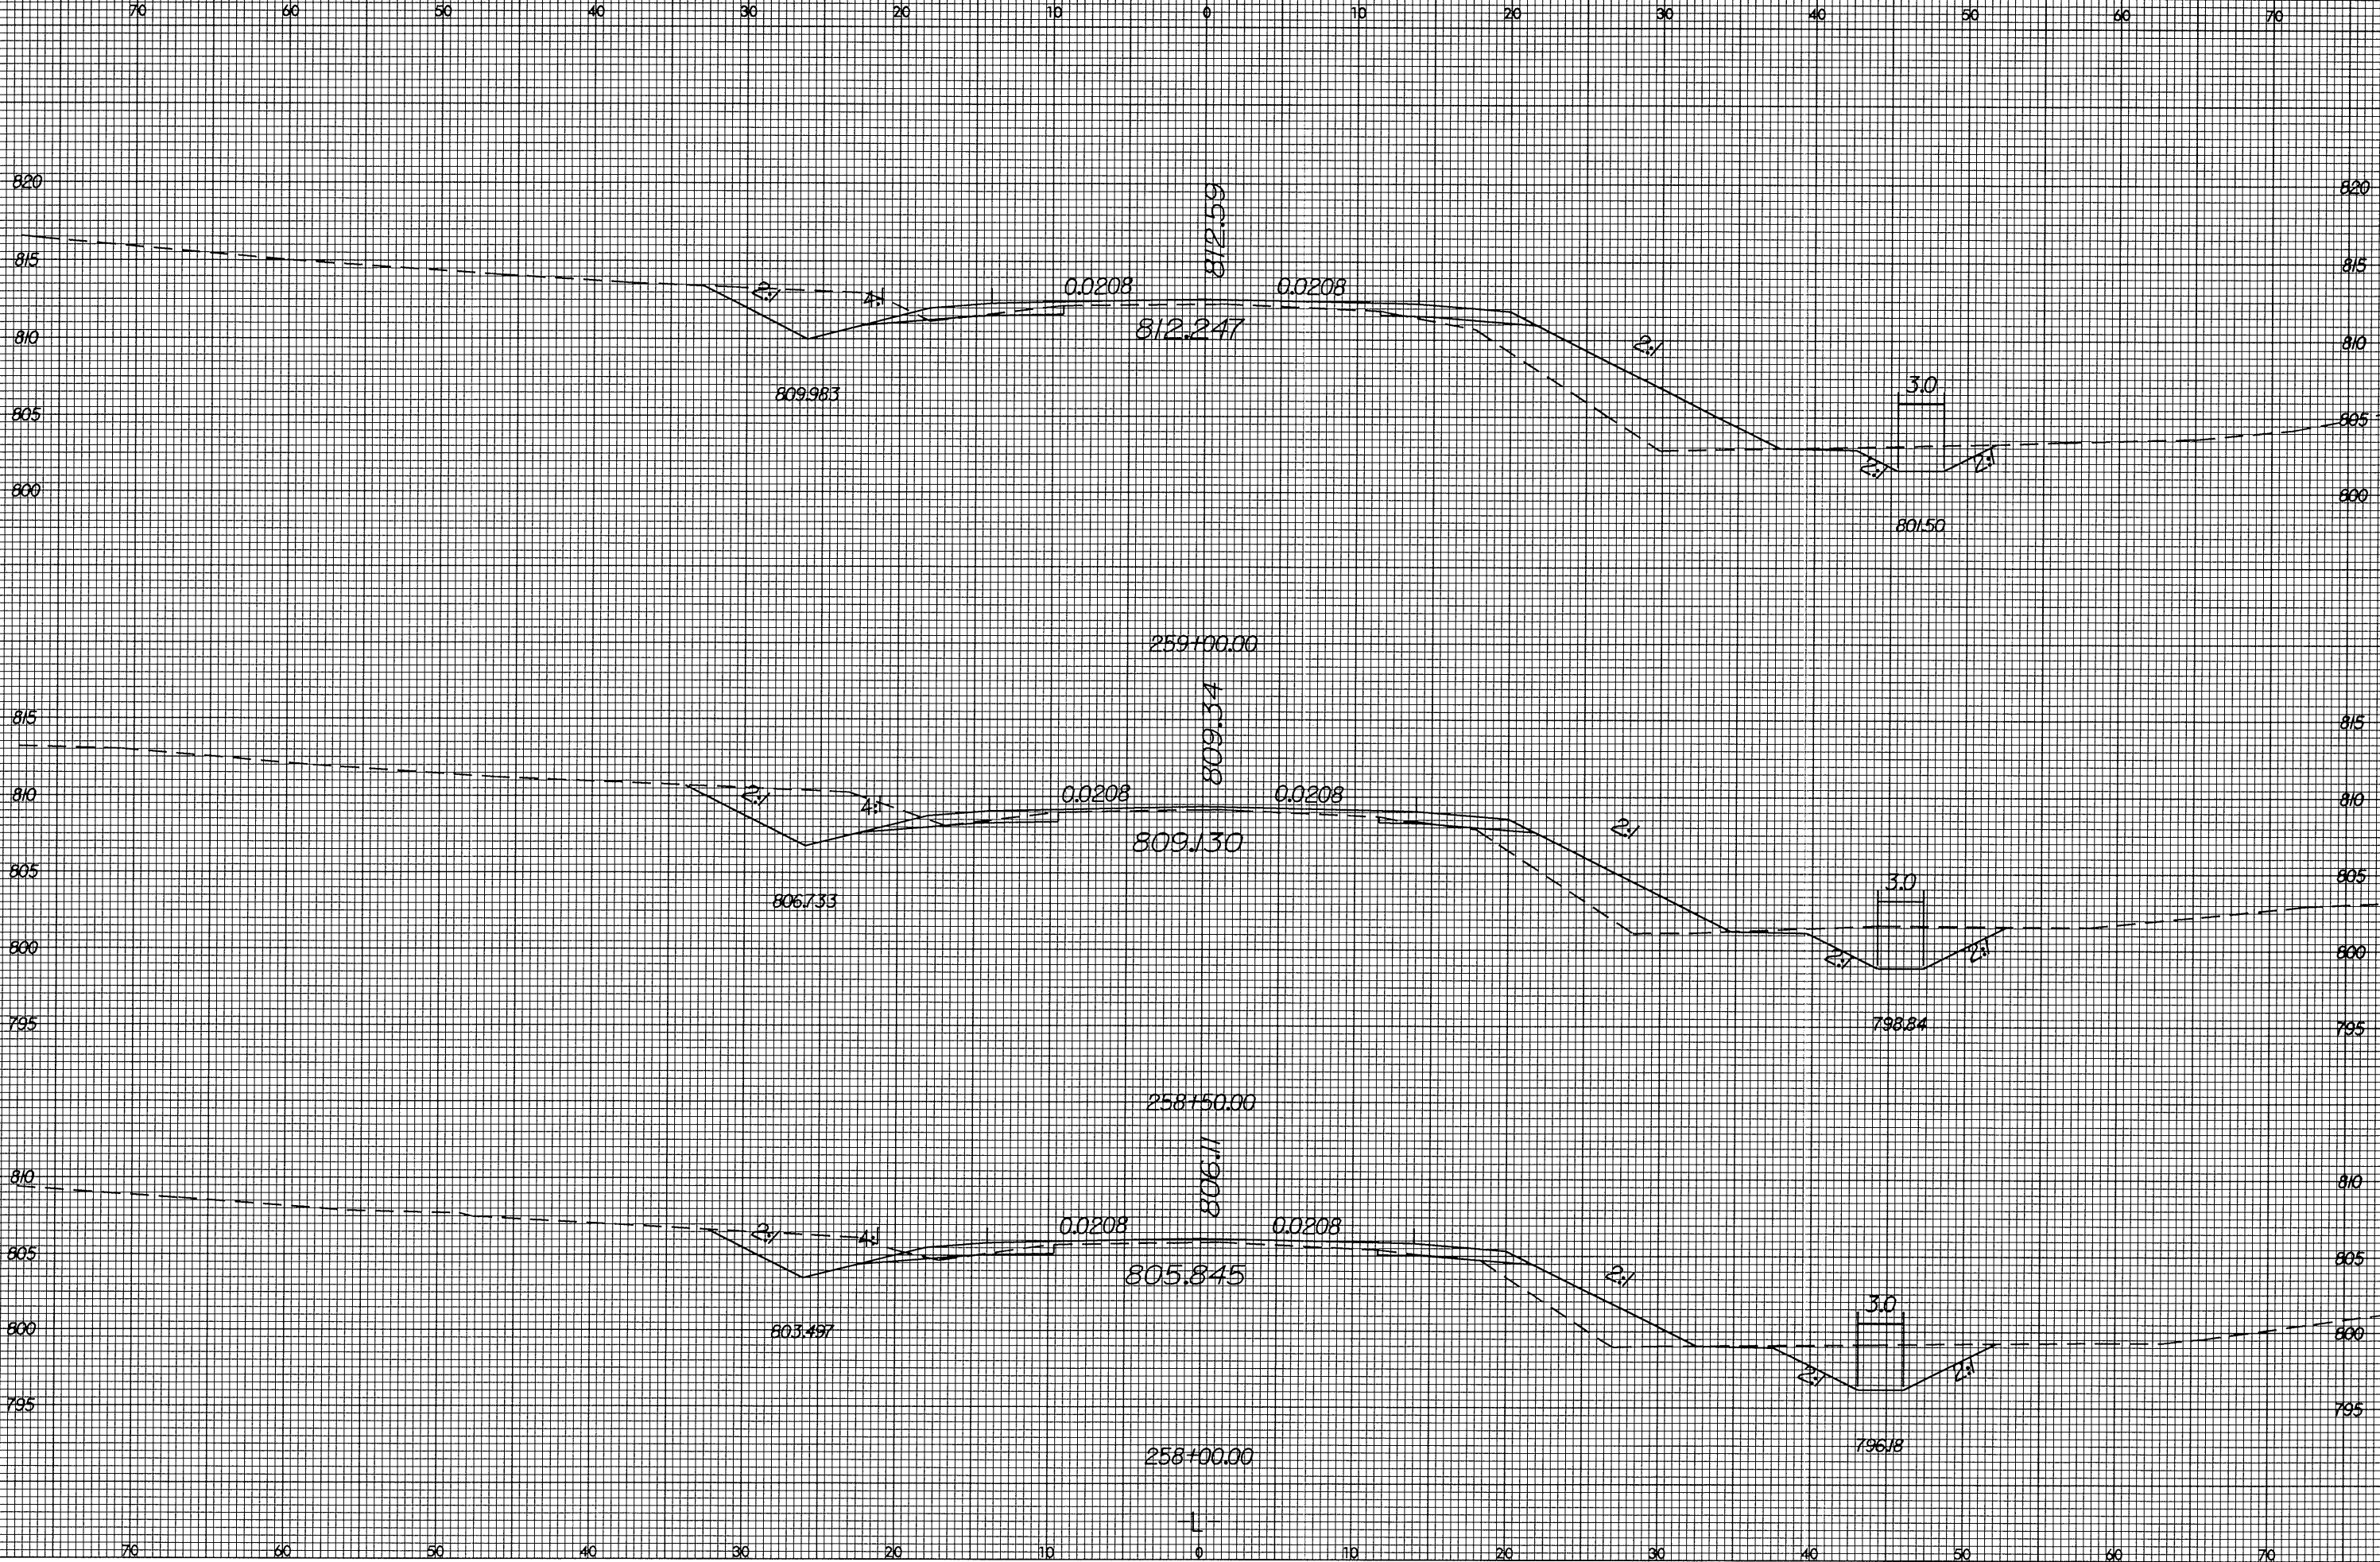

15-JUL-2004 12:47
I:\R01\13427\01\258\561.plt.dgn
0:00:01