


8/23/99

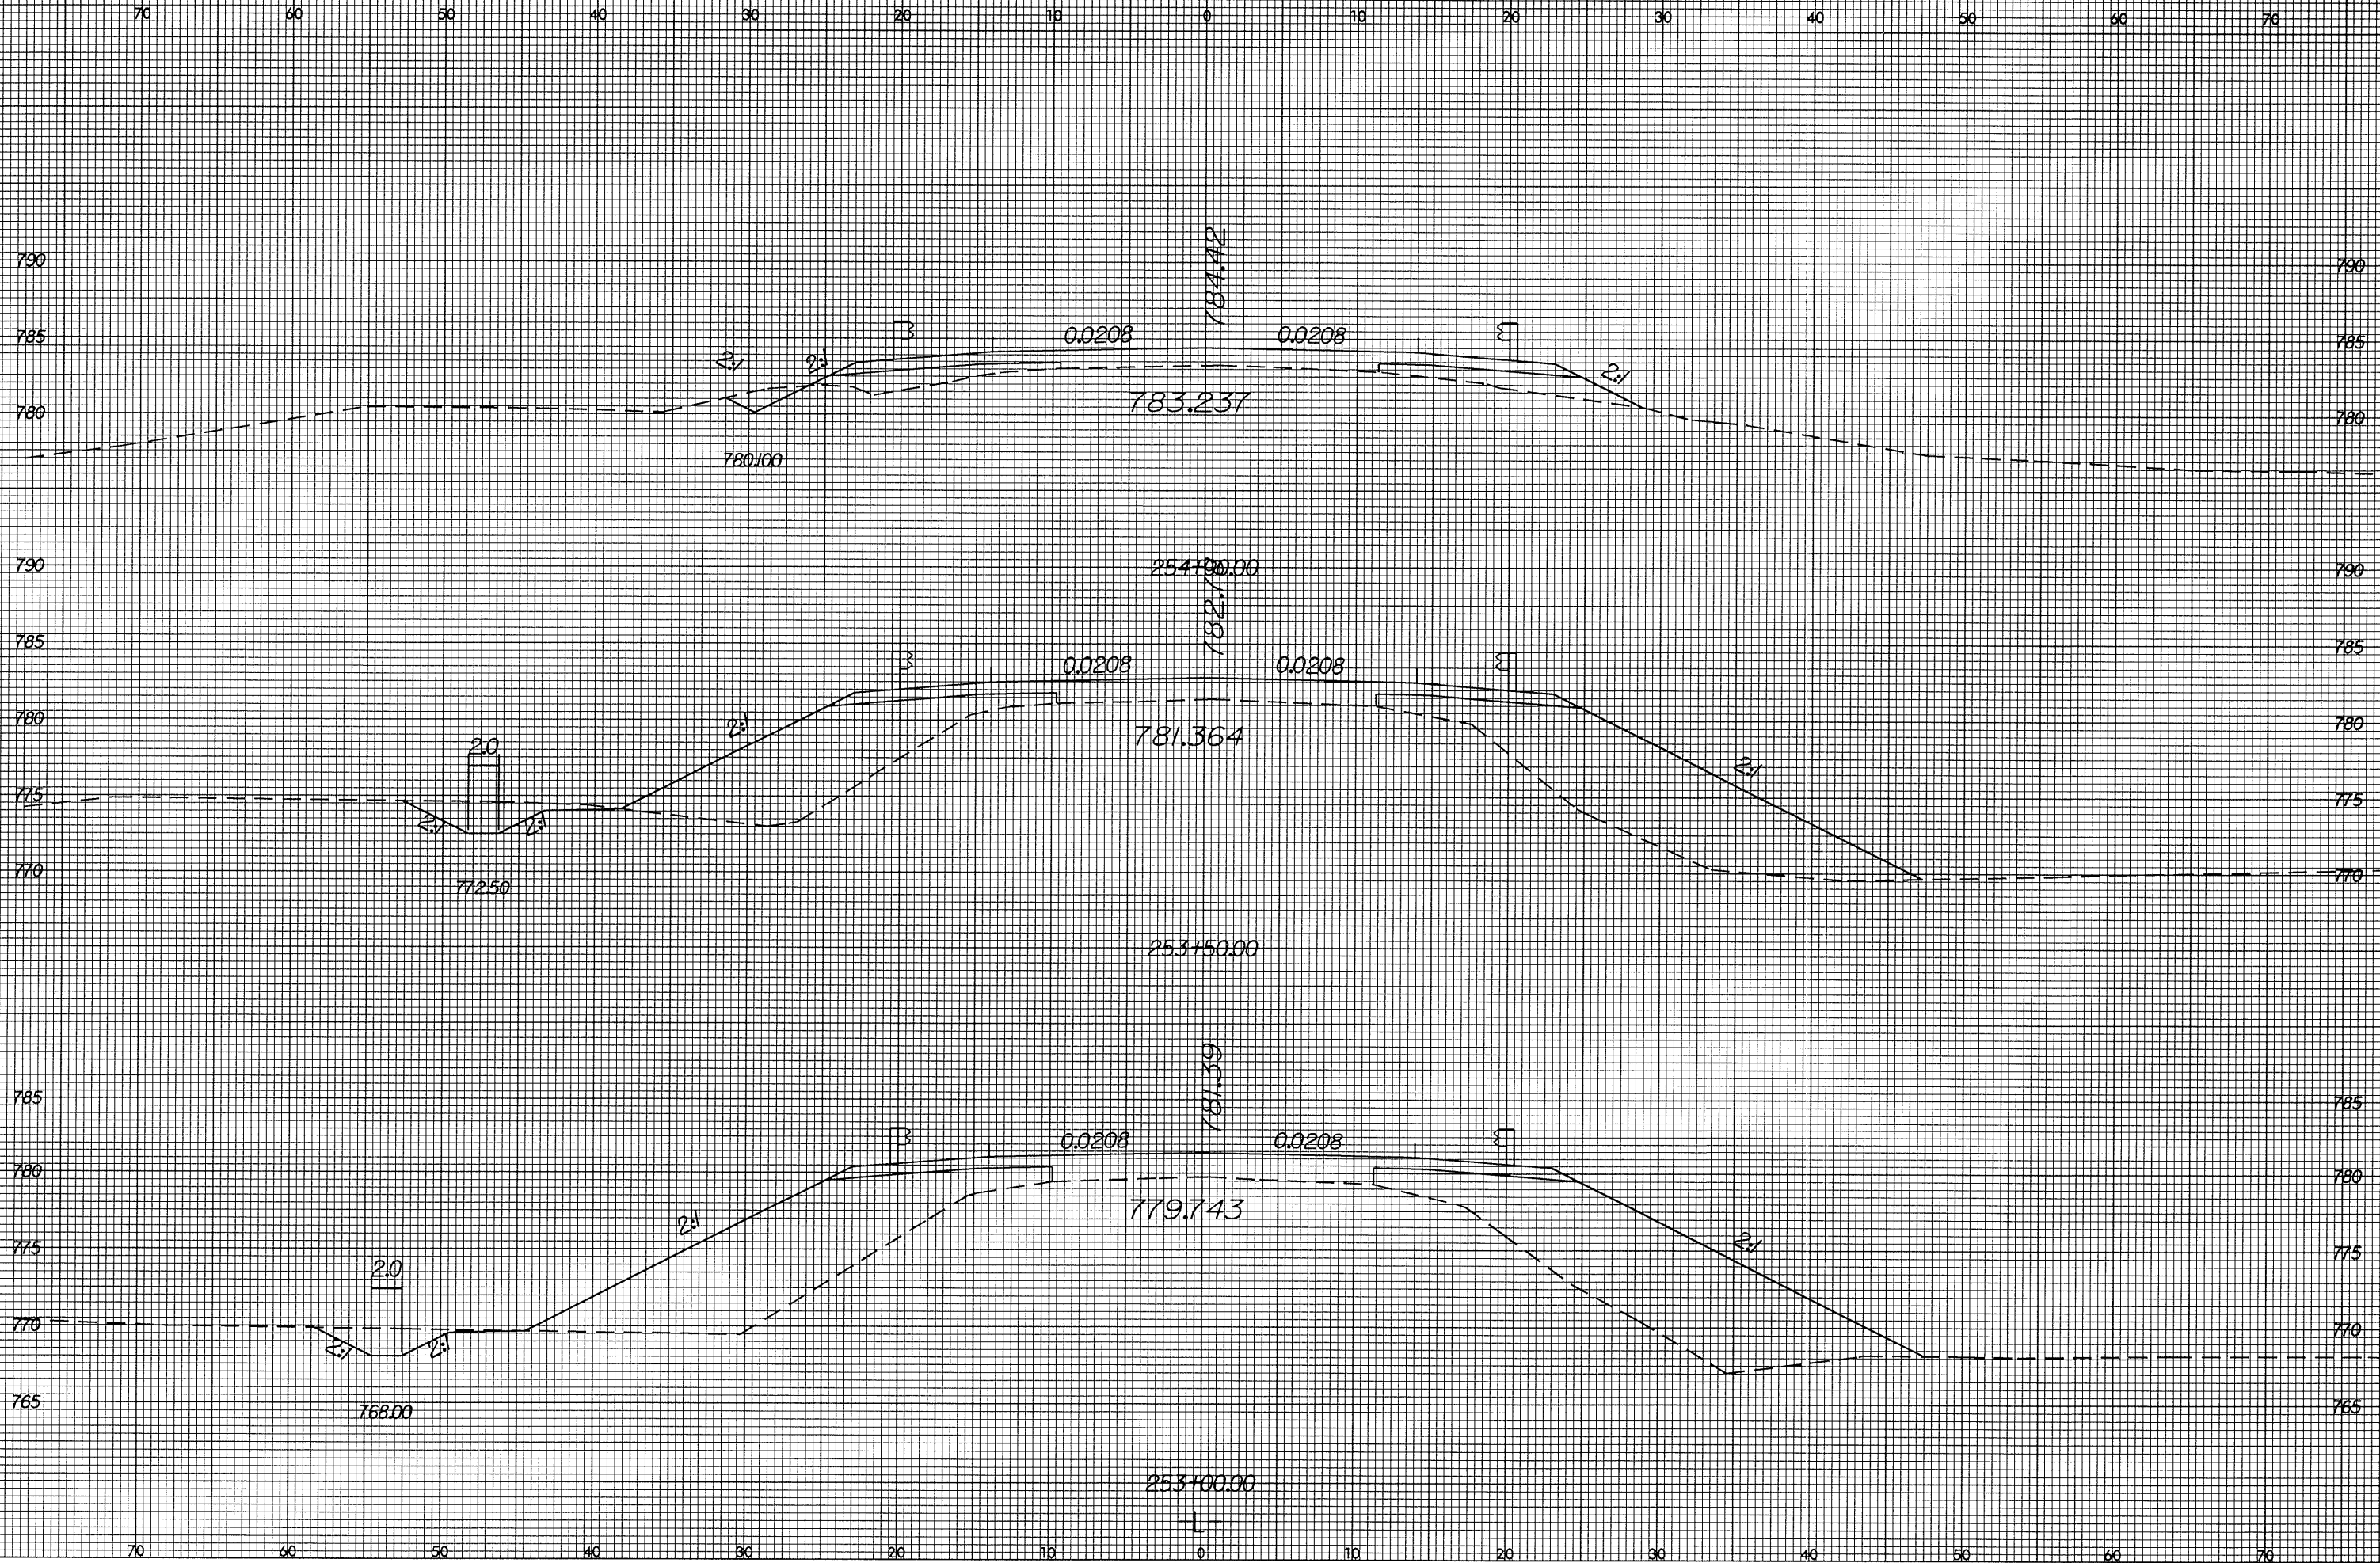

PROJ. REFERENCE NO.
R-3427

SHEET NO.
X-144



F:\00\3427\01.dgn
Rashad