




8/23/99

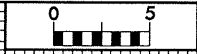

PROJ. REFERENCE NO.
R-3427

SHEET NO.
X-143

70 60 50 40 30 20 10 0 10 20 30 40 50 60 70

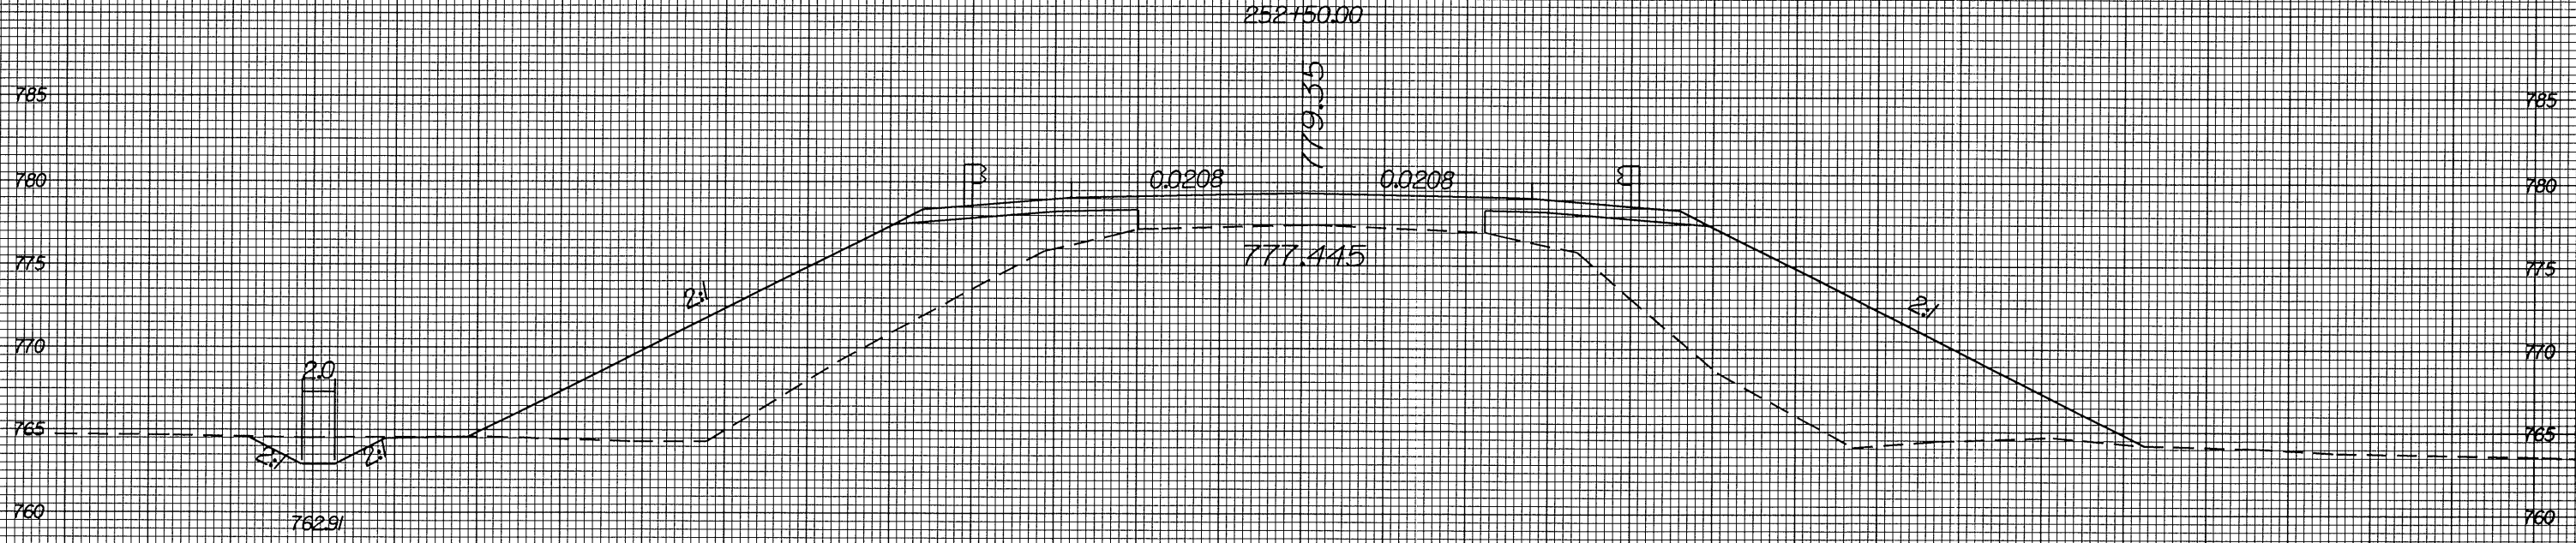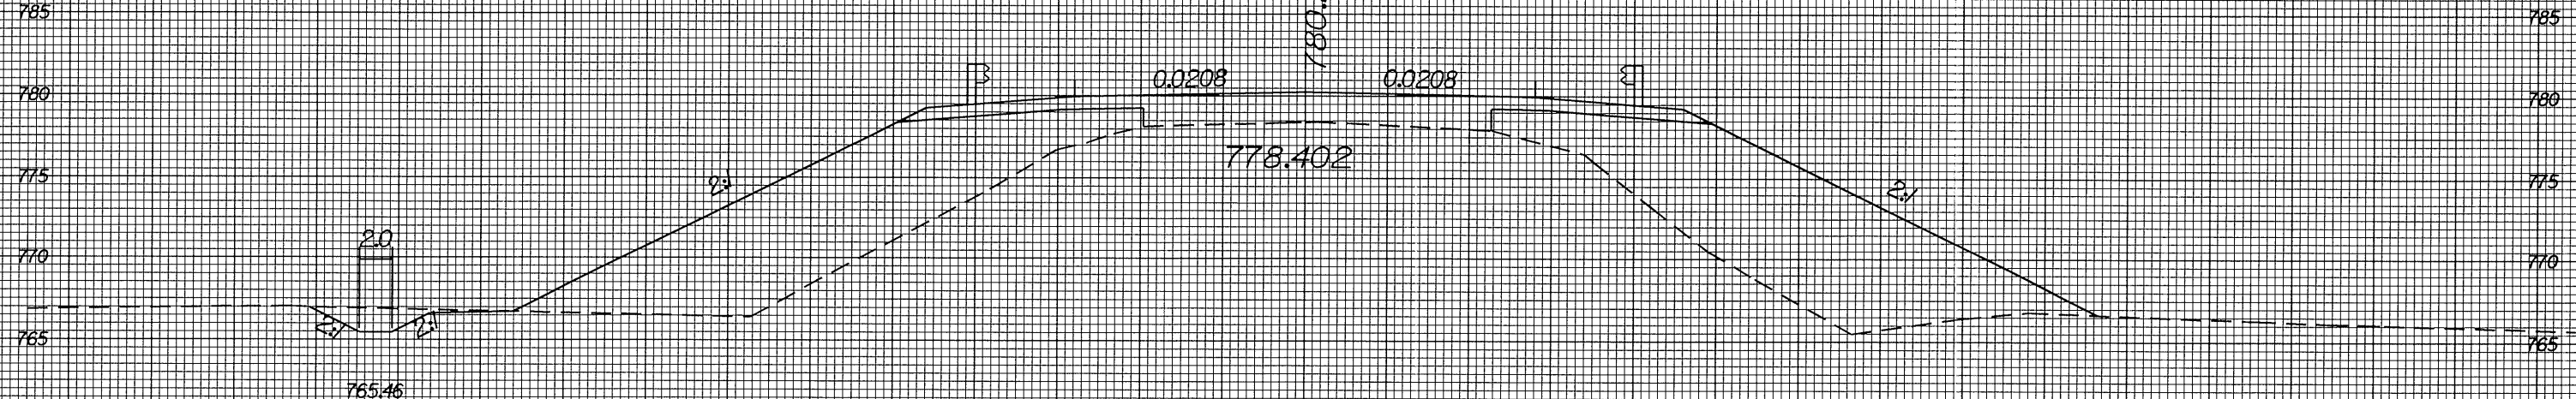

70 60 50 40 30 20 10 0 10 20 30 40 50 60 70

E:\JUL2004\12-22-04\27.dwg
P:\04\12-22-04\27.dwg
A:\04\12-22-04\27.dwg
A:\04\12-22-04\27.dwg